


NOTES

THIS DRAWING IS FOR PLANNING PURPOSES ONLY AND IS TO BE SCALED ONLY BY THE LOCAL AUTHORITY. NOT TO BE USED FOR CONSTRUCTION

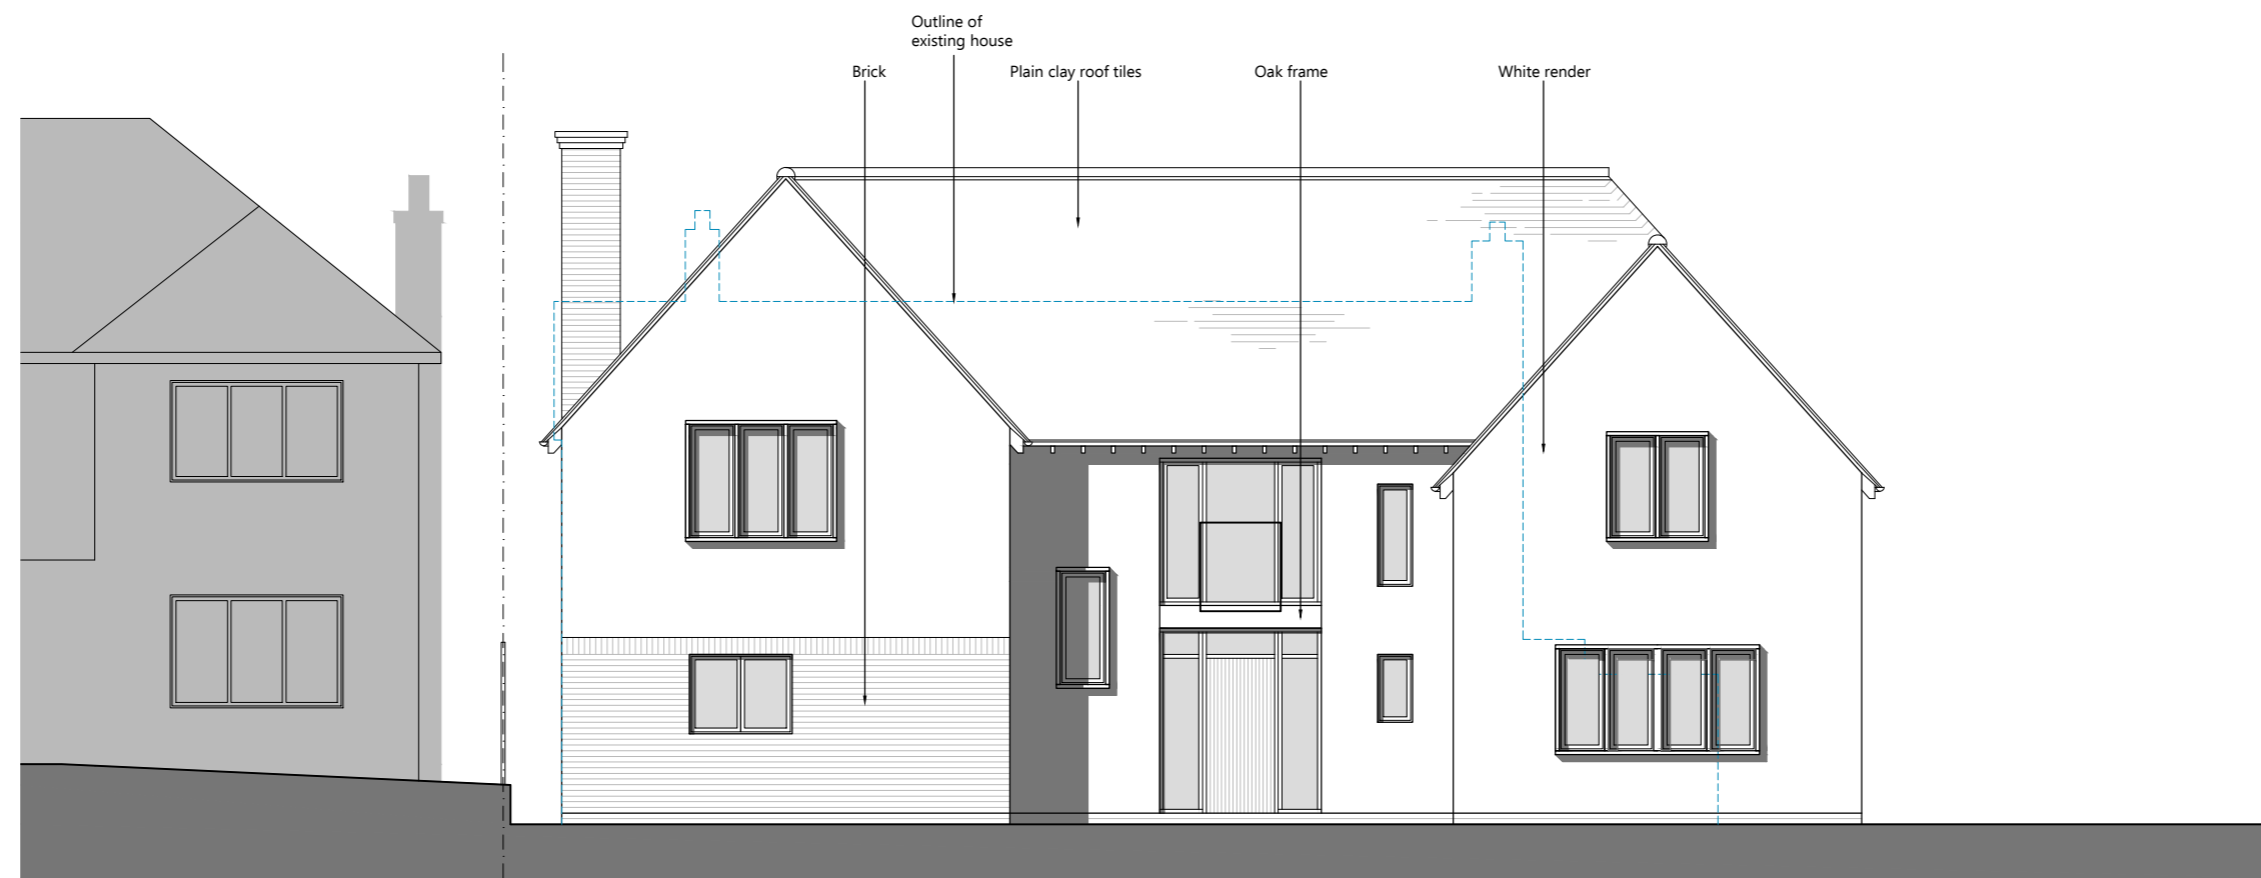

WHITE HOUSE


FRONT ELEVATION  
HIGH PARK



REAR ELEVATION



SIDE (NORTH) ELEVATION

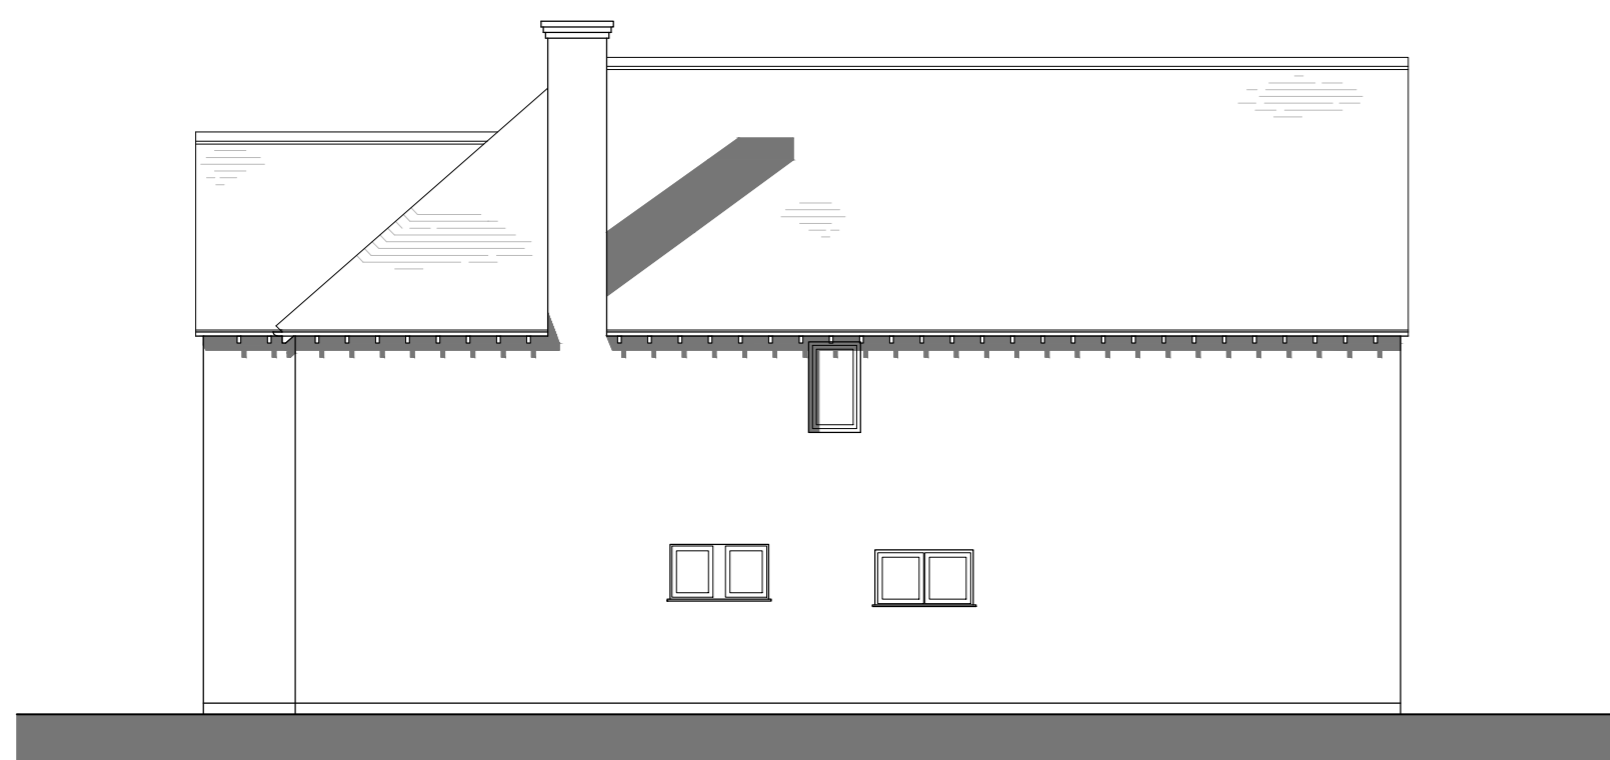

SIDE (SOUTH) ELEVATION



SECTIONAL ELEVATION

Rev	Date	Revision
-----	------	----------

Description

Proposed Elevations

Project  
**HIGH PARK**  
FOREST ROAD, EAST  
HORSLEY. KT24 5AY

Scale 1:100 @ A2

Date Jan 2024

Drawing Number HP-PL20-01 Rev -A-

**rmbdesigns**  
Architectural Design Services

Top Cottage, Blanchards Hill,  
Sutton Green, Surrey GU4 7QP  
tel. 07769 582713  
email. info@rmbdesigns.co.uk