



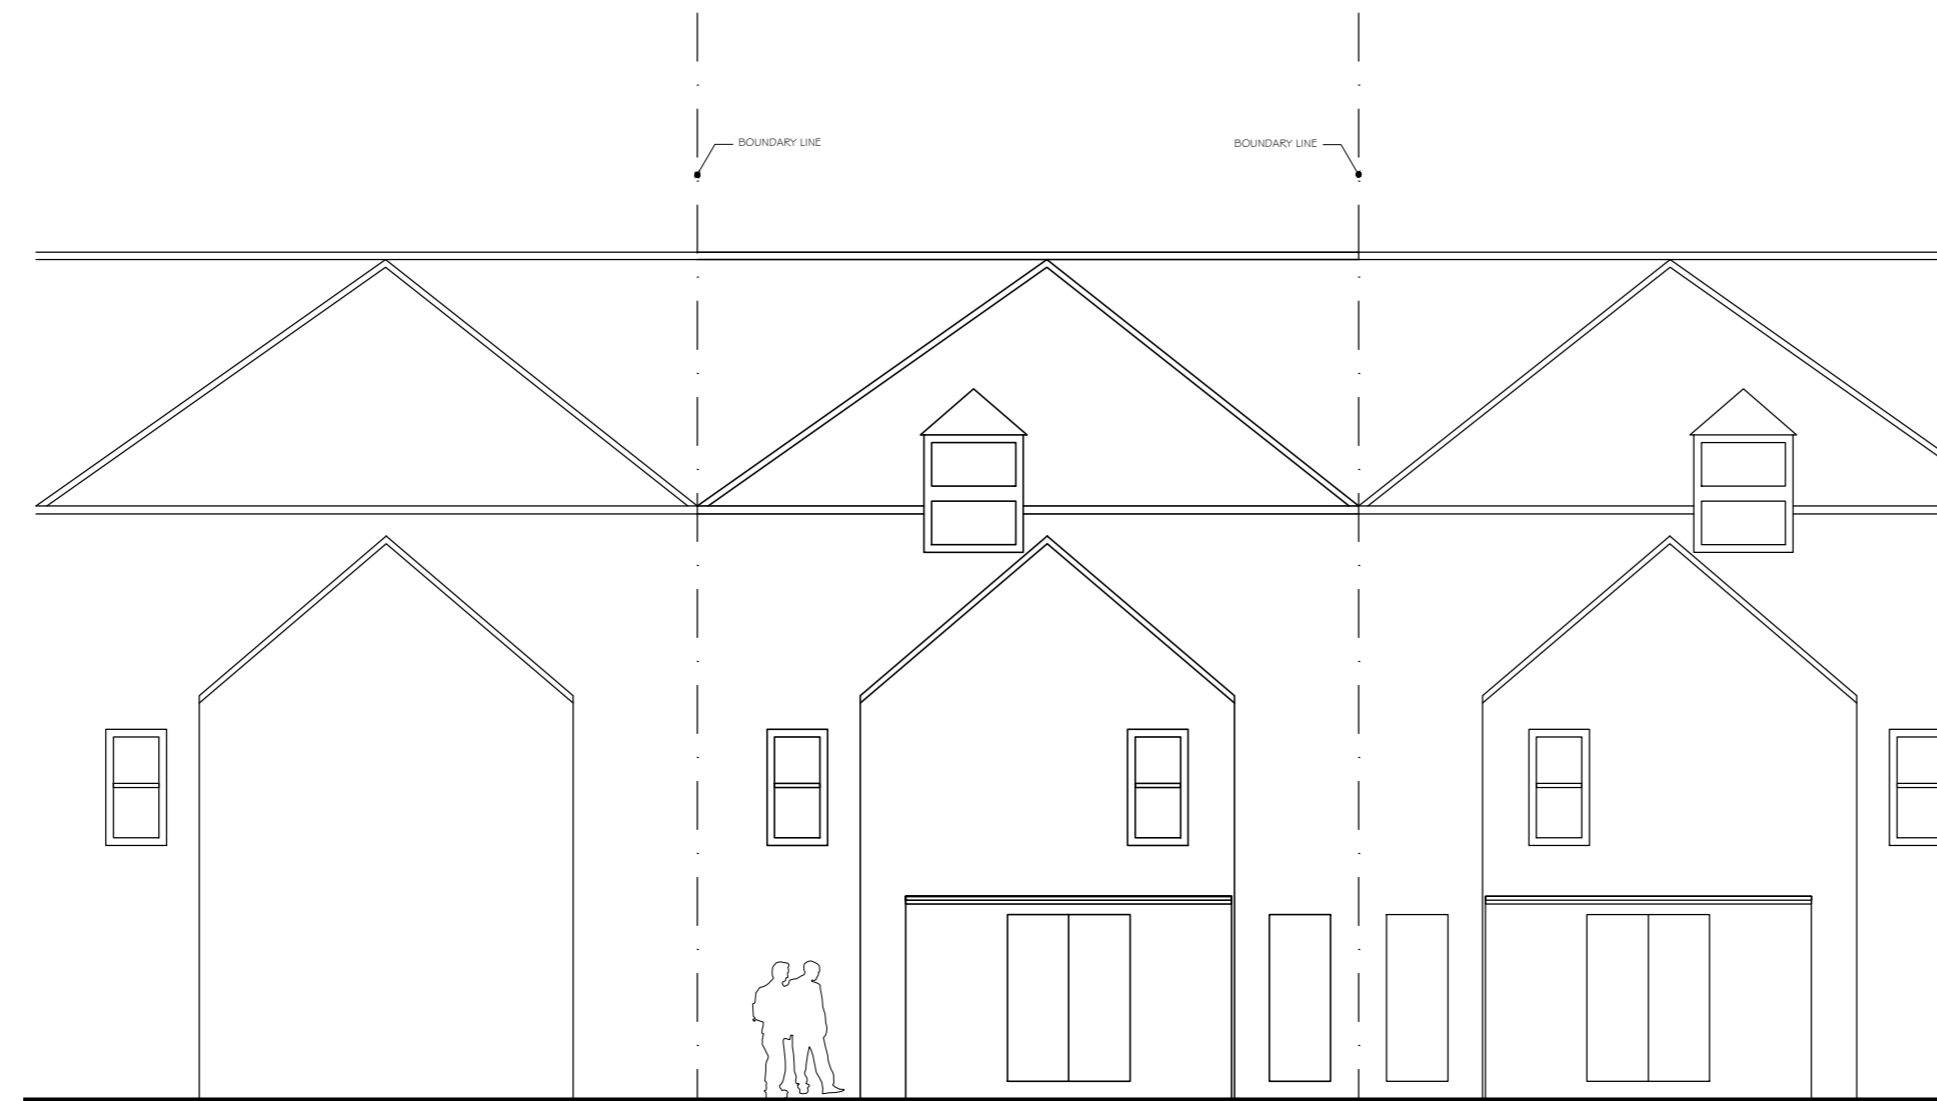

EXISTING FRONT ELEVATION



EXISTING REAR ELEVATION

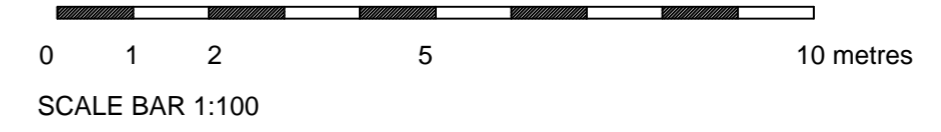

NOTES

1. ALL THE DIMENSIONS TO BE CHECKED AT SITE AS WORK COMMENCES.
2. ANY DISCREPANCIES OR OMISSIONS FOUND IN THE DRAWINGS SHALL BE REPORTED TO THE ARCHITECT IMMEDIATELY.
3. FOLLOW WRITTEN DIMENSIONS ONLY AND DO NOT SCALE THE DRAWING.
4. ALL THE DIMENSIONS ARE IN MM UNLESS NOTED OTHERWISE.
5. THIS PROPOSAL MUST NOT BE USED FOR ANY OTHER PURPOSE OTHER THAN STATED BELOW.

REVISION NOTES:

REVISION -	DATE -	COMMENTS -

PROJECT:
10 Station Road
Poole
BH14 8UB

DRAWING STATUS:
PLANNING

DRAWING TITLE:
EXISTING FRONT AND REAR
ELEVATIONS

SCALE:- 1:100A2 DRAWN BY:-
DATE:- JAN 2024 PROJ NO -
DRG NO-AR-P05 REVISION:-
CAD FILE

ARCHITECTS:
A & N ARCHITECTS LTD.

© COPY RIGHT
THIS DRAWING IS THE PROPERTY OF A & N ARCHITECTS
AND
SHALL NOT BE COPIED, REPRODUCED OR USED FOR THE
PURPOSES OF ANY OTHER PROJECT.