



ALBERT ROAD

DROPPED KERB - APPROVED  
UNDER GCC HIGHWAYS  
PERMIT NO: 11380585

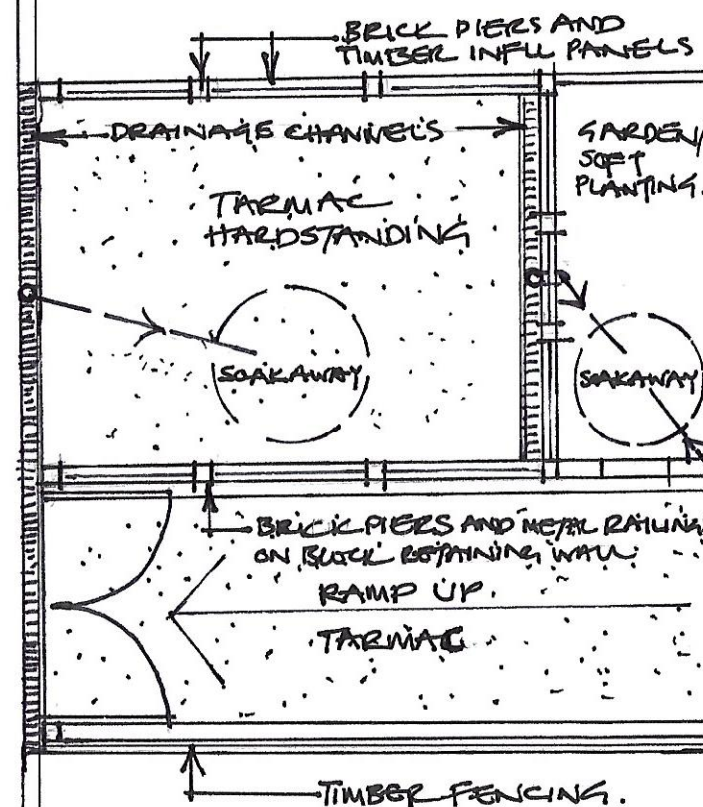

18

17

 

17 Albert Road  
Brimscombe  
Glos GL5 2QZ

Site Plan


Sca 1:100 @ A3

Date March 2024

Dwg. No. 2024-02

CLIVE PETCH

Hoarstones  
Fidges lane  
Eastcombe  
Stroud Glos  
GL6 7DW

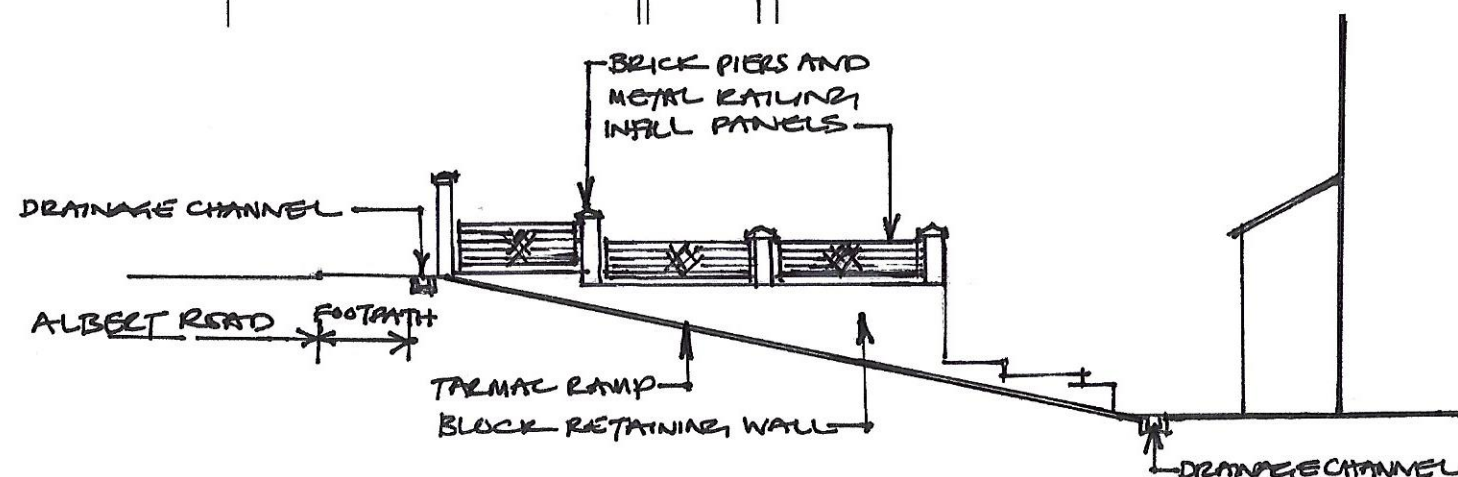

SECTION A-A

16