

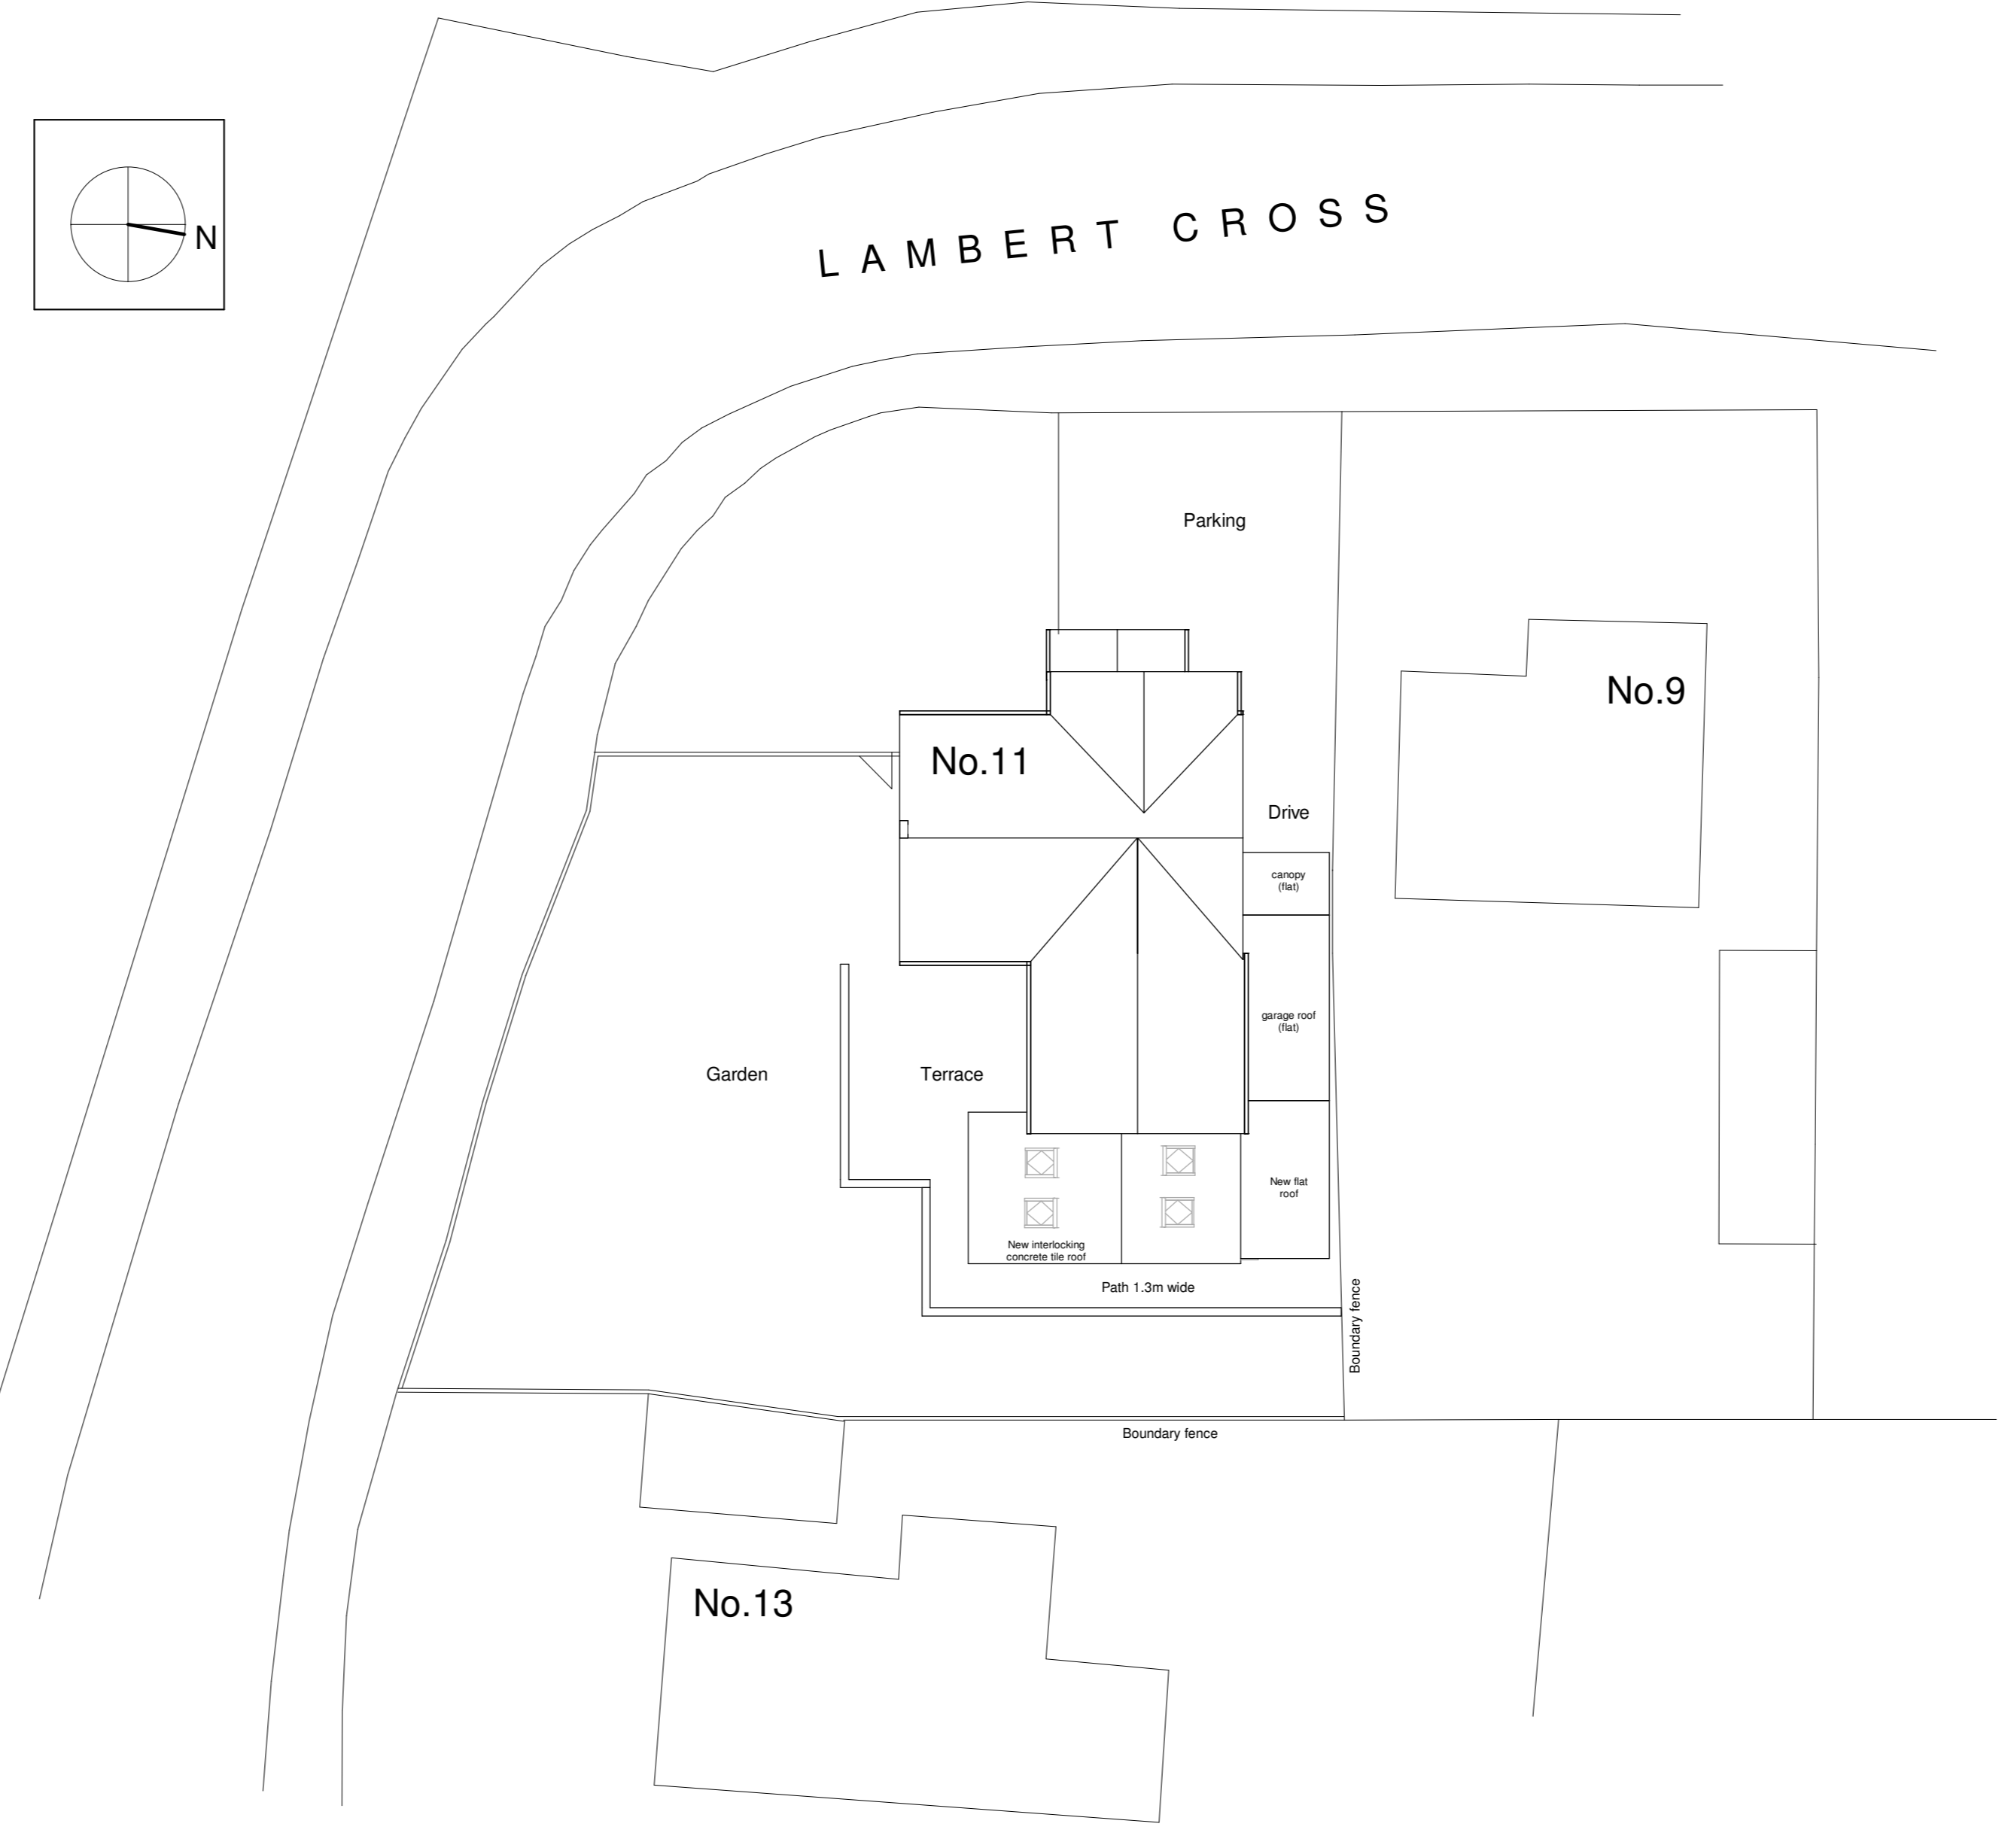
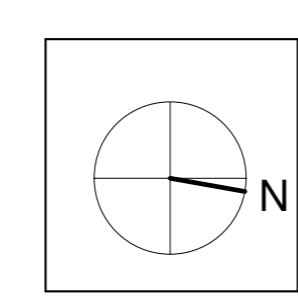



1 Existing Site Plan
1 : 200

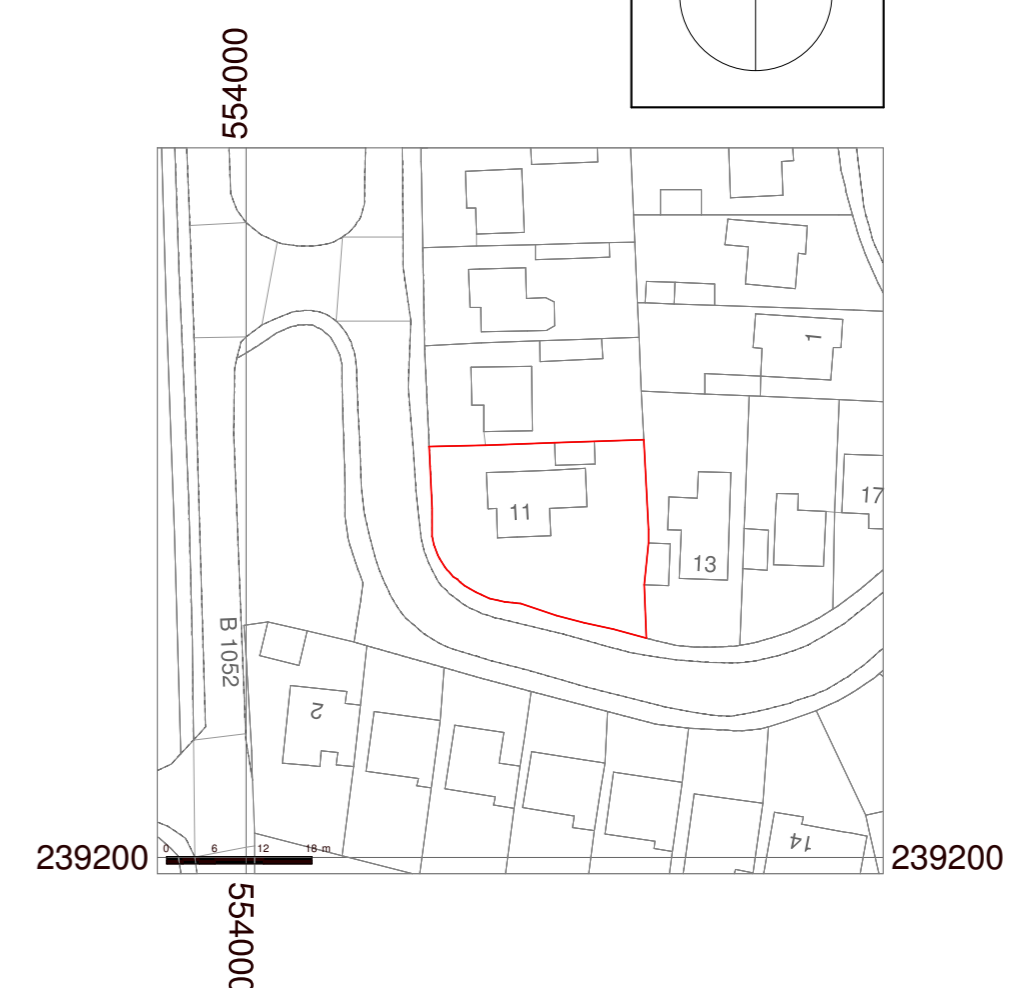


2 Proposed Site Plan
1 : 200

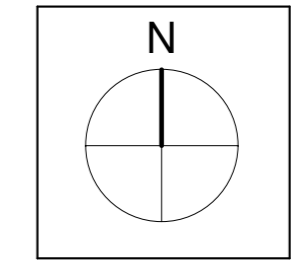


3 Site Location Plan
1 : 1250

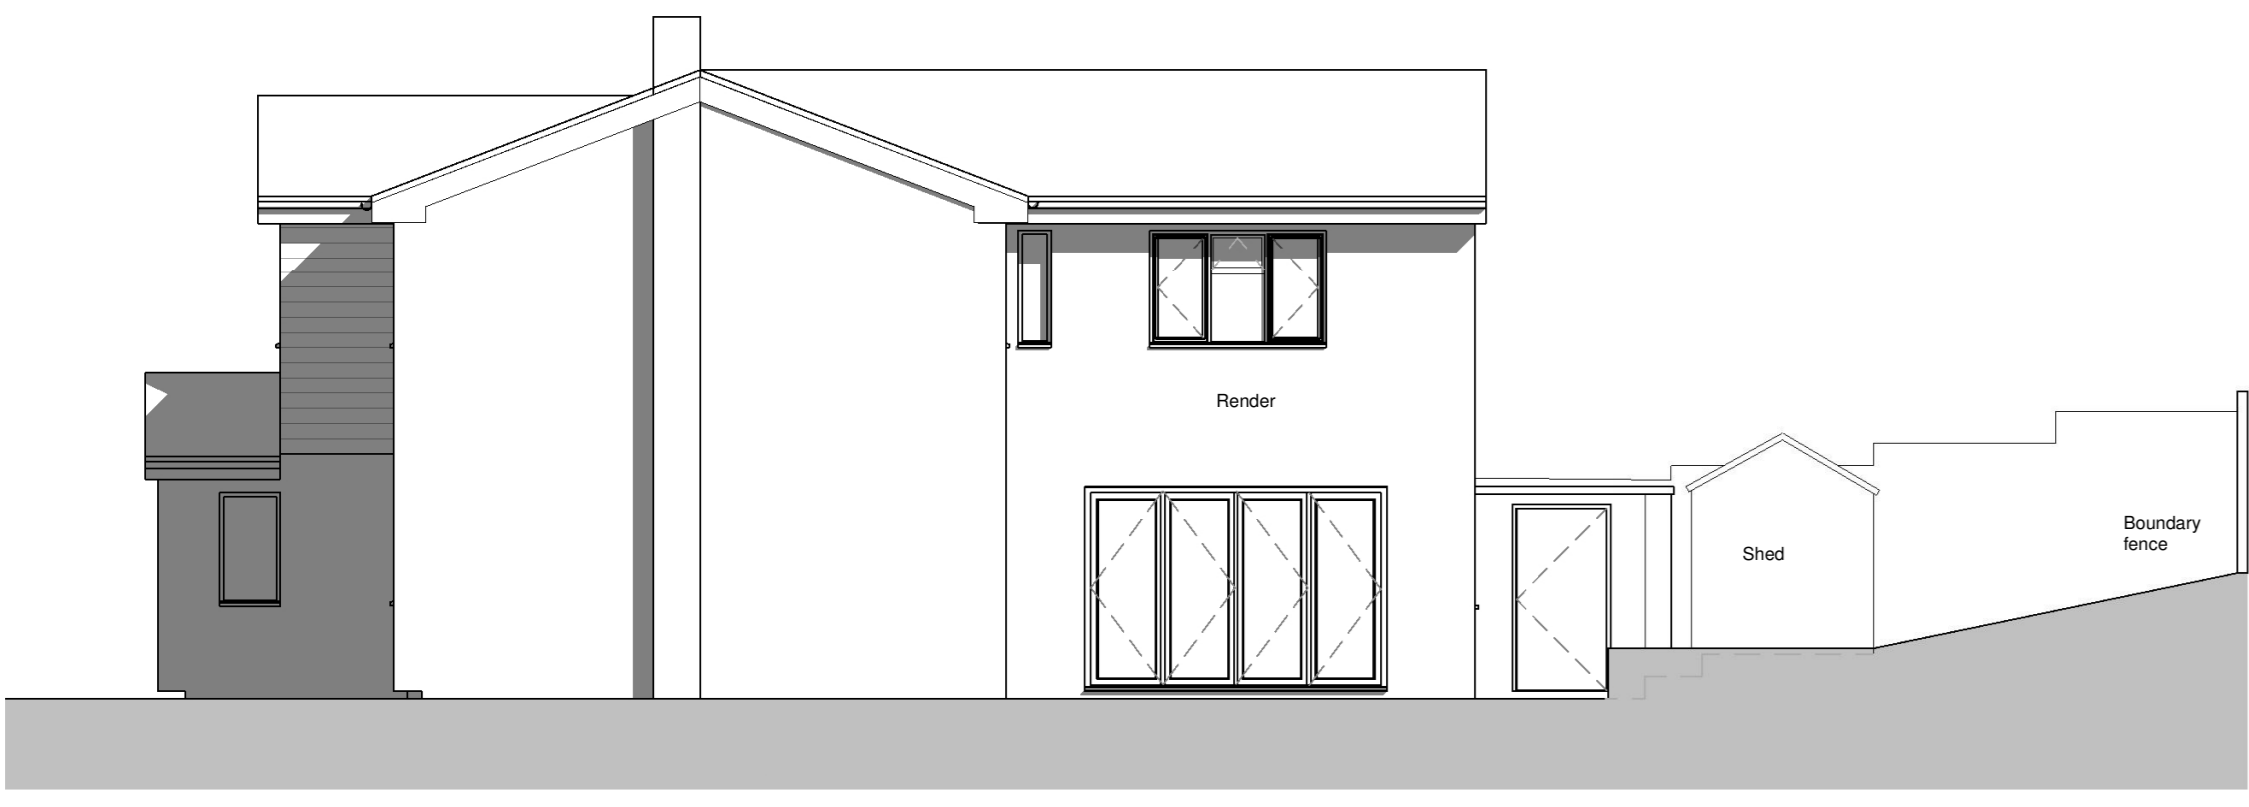

4 Existing South Elevation
1 : 100

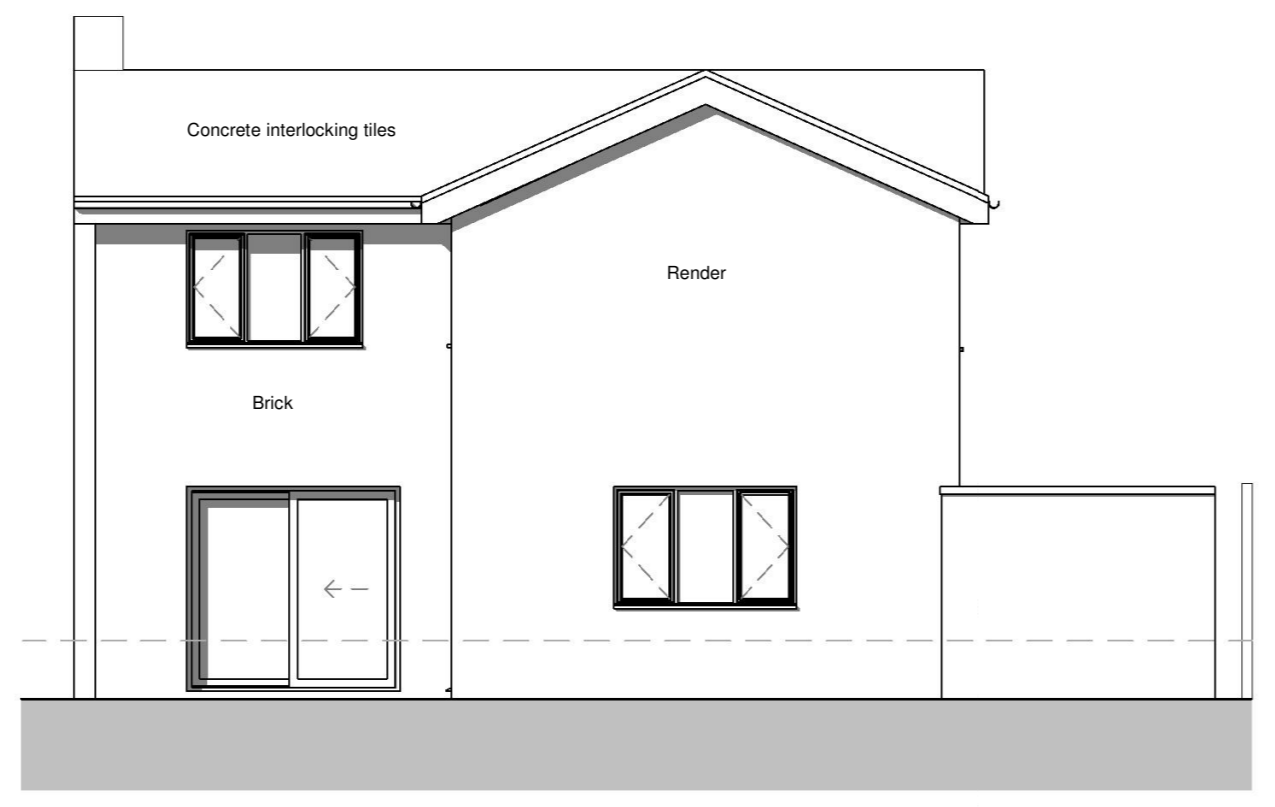


5 Existing East Elevation
1 : 100

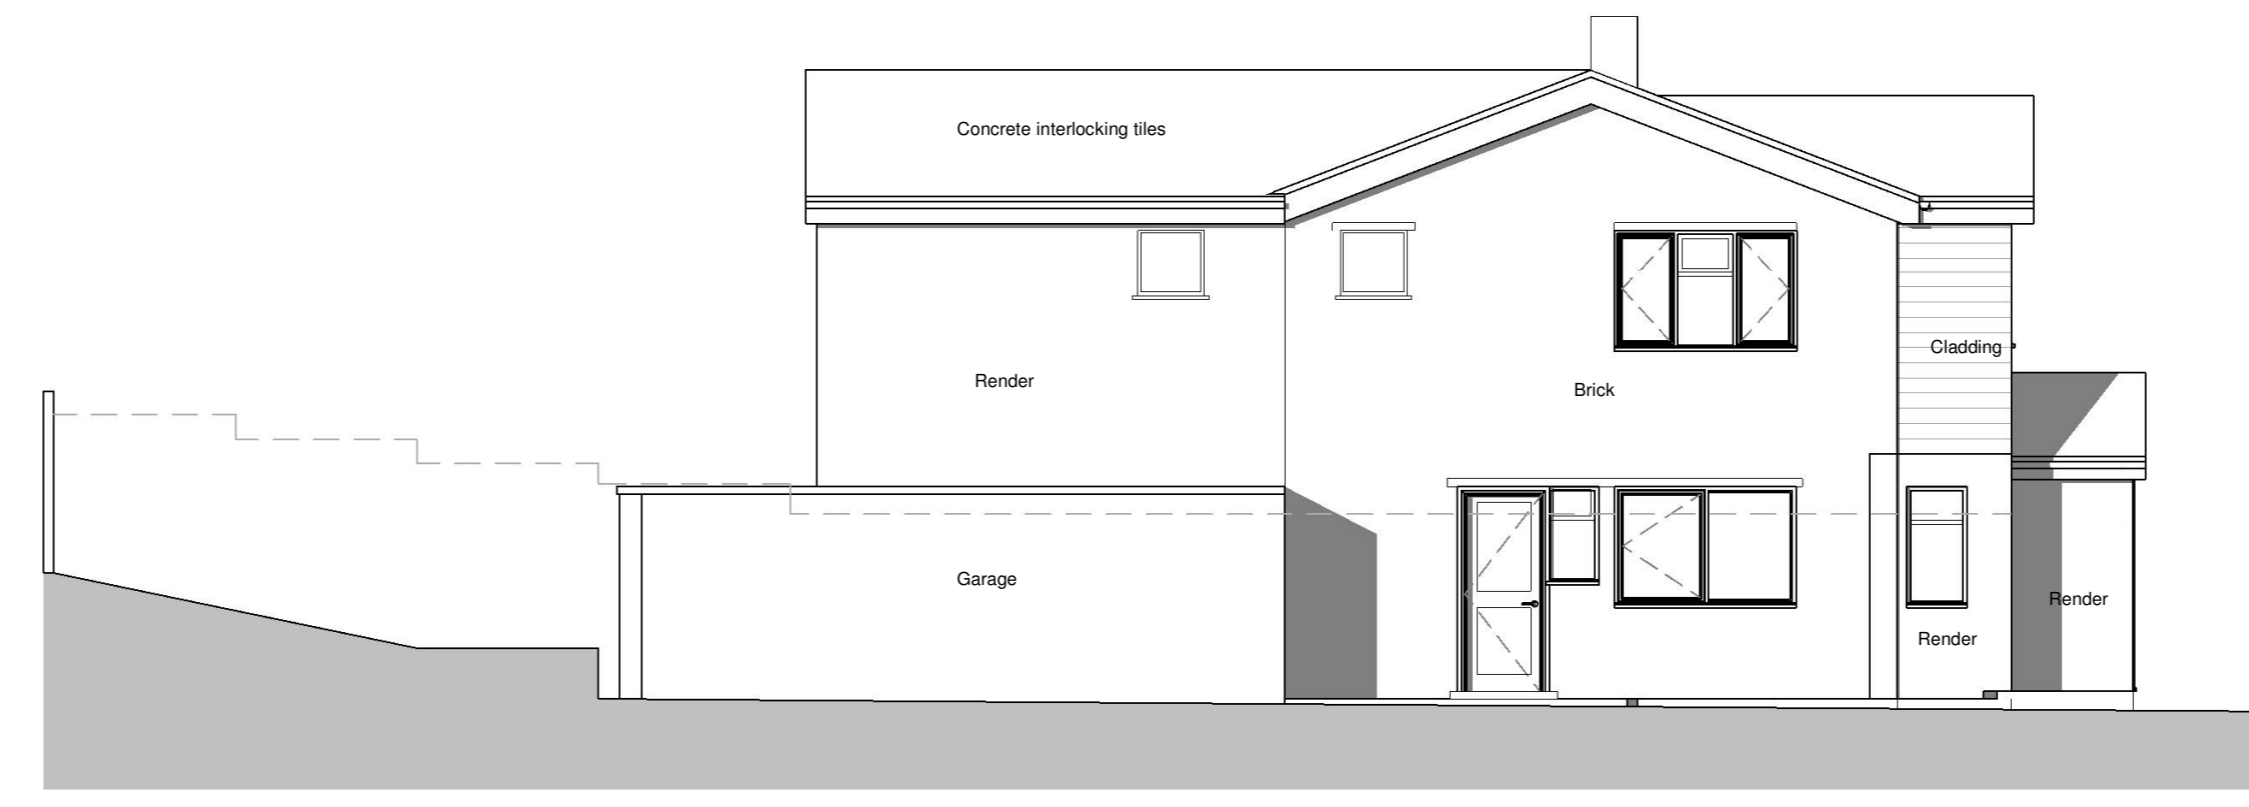


6 Existing North Elevation
1 : 100




11 Existing West Elevation
1 : 100

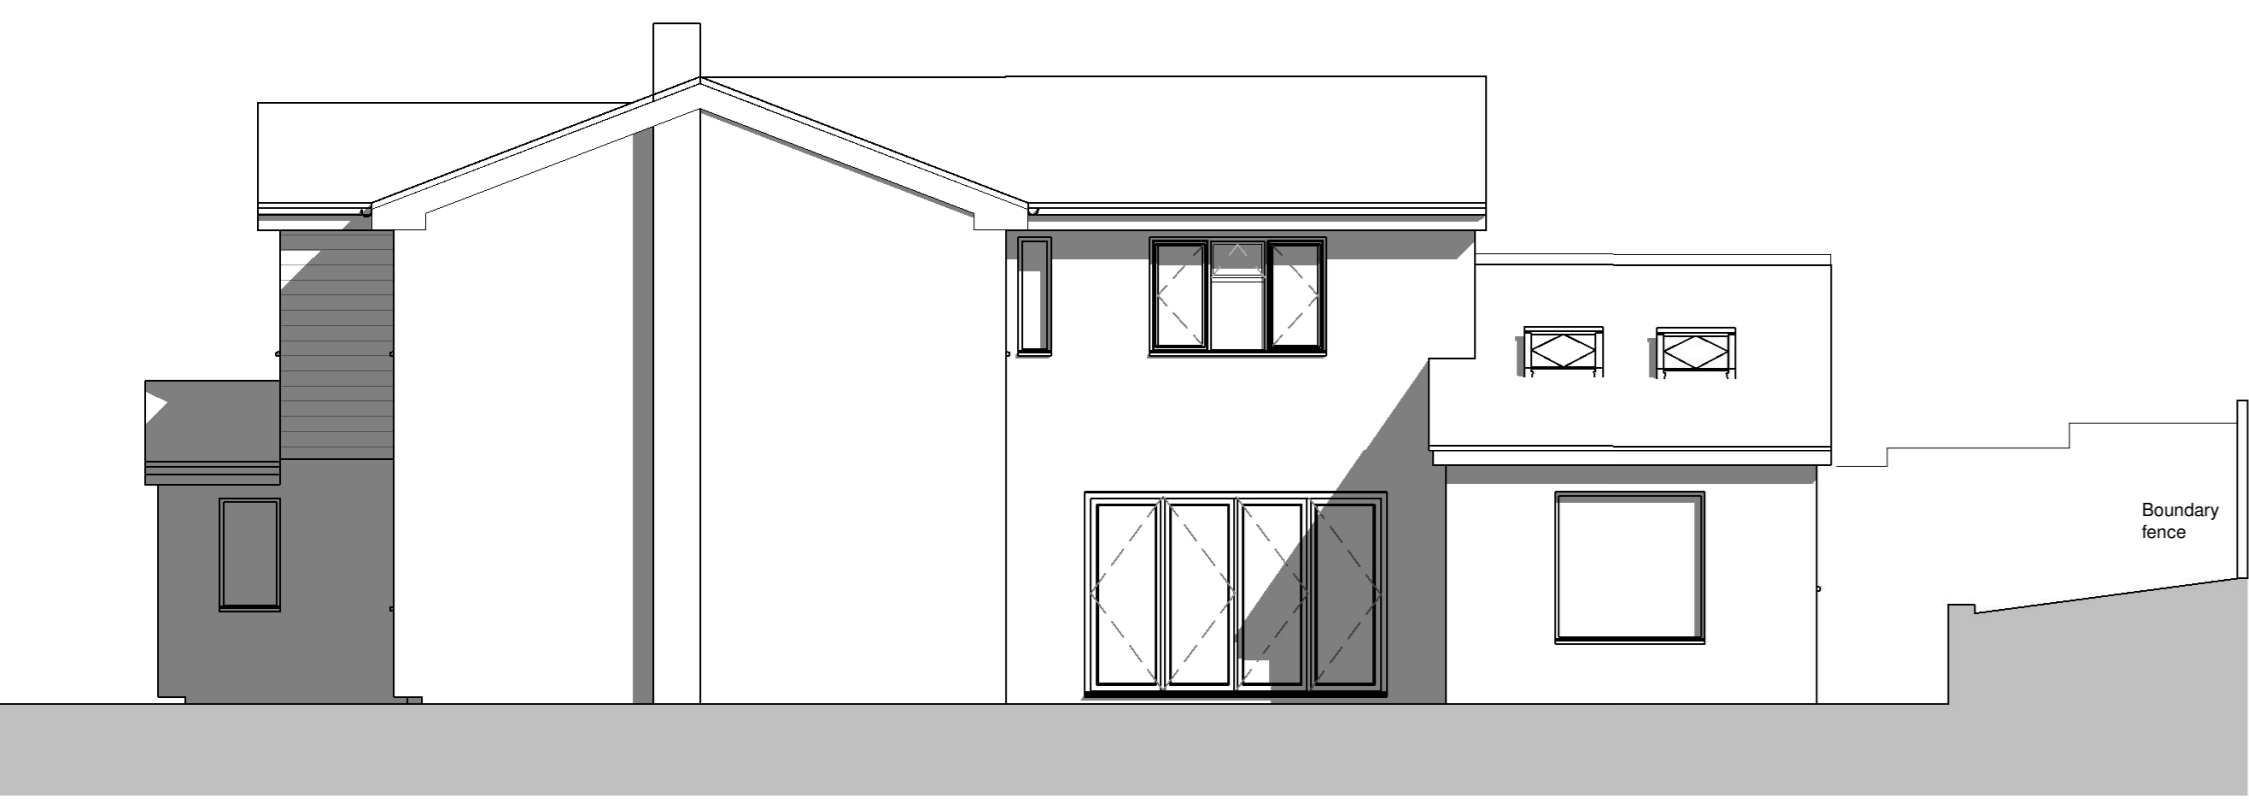

7 Proposed South Elevation
1 : 100

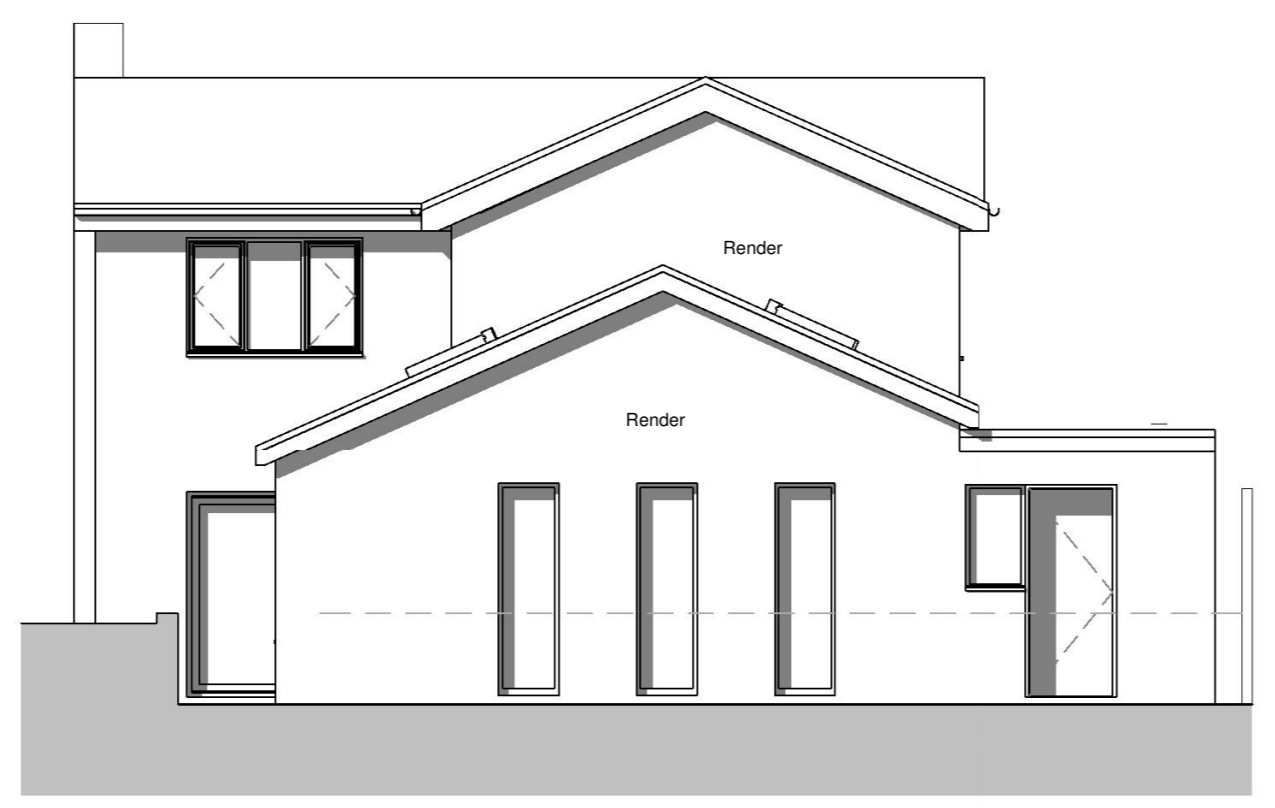

8 Proposed East Elevation
1 : 100

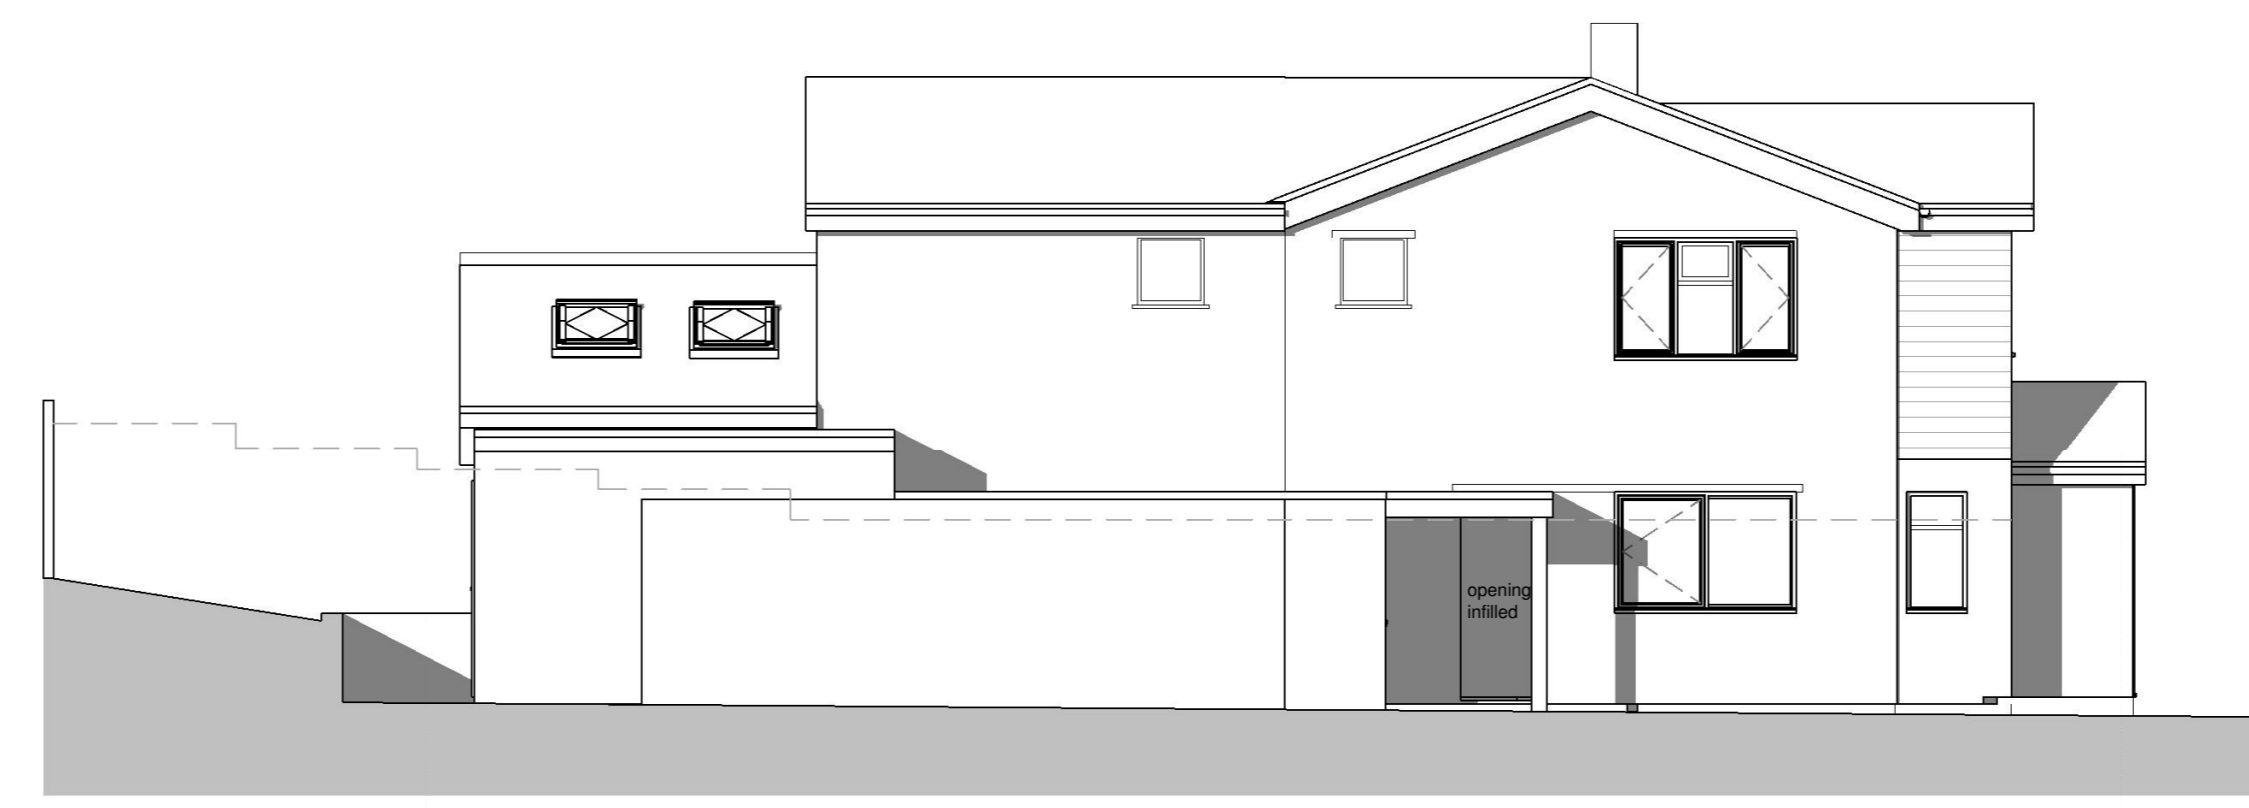

9 Proposed North Elevation
1 : 100



10 Proposed West Elevation
1 : 100

| | | | |
|-----|--------------------------------|----------|--------|
| D | Red line boundary amended | 10.04.24 | AF |
| C | Elevations updated | 26.03.24 | AF |
| B | Canopy added | 15.03.24 | AF |
| A | Terrace amended to LA comments | 31.03.22 | AF |
| No. | Revision | Date | Initis |

Job
11 Lambert Cross, Saffron Walden

Drawing
ELEVATIONS, SITE PLANS & SITE LOCATION PLAN

Client
Mr & Mrs Ricketts

FAL ARCHITECTS

T : 07786445320 | W : www.fal-architects.co.uk
Belvoir House, 1 Rous Rd, Newmarket, CB8 8DH

| | | |
|-----------------|----------|---------------|
| Scale | Date | Drawn/Checked |
| As indicated@A1 | 13/09/21 | AF |
| Job Number | Dwg No | Rev |
| 2421 | PL-02 | D |
| 2421-PL-02 | | |