



4 Rear Perspective




5 Garden perspective

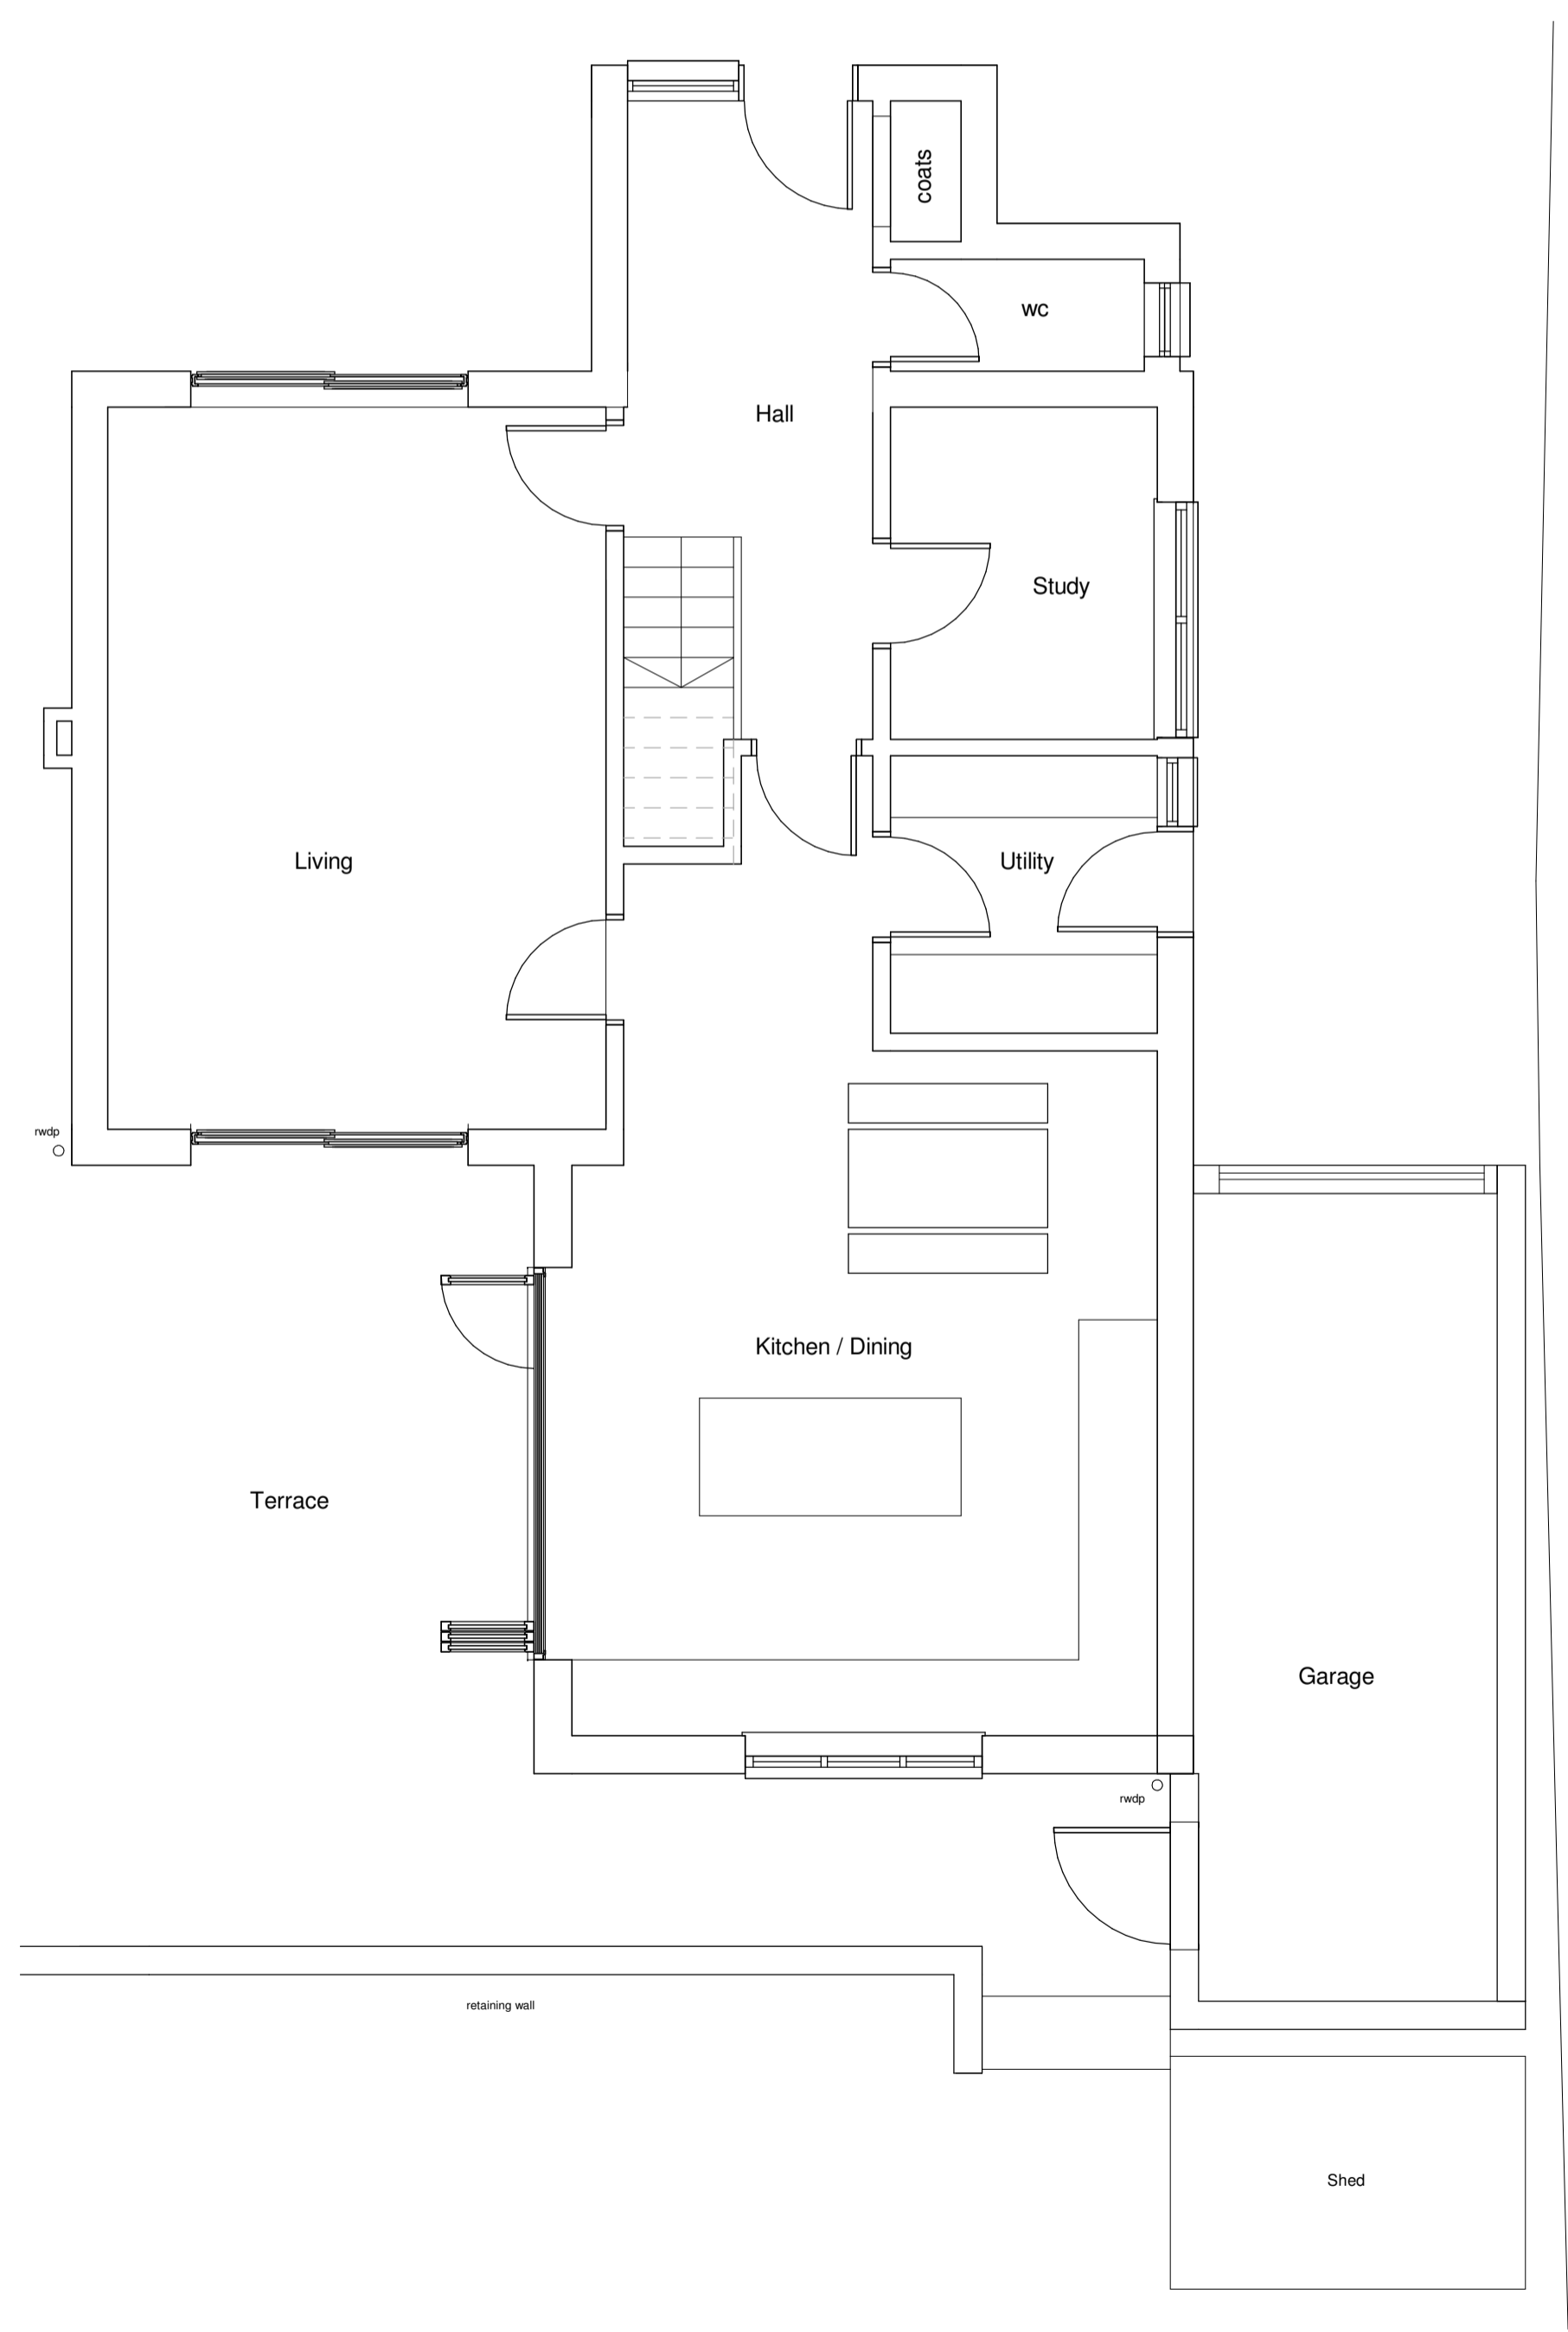

1 Existing Ground Floor Plan
1:50

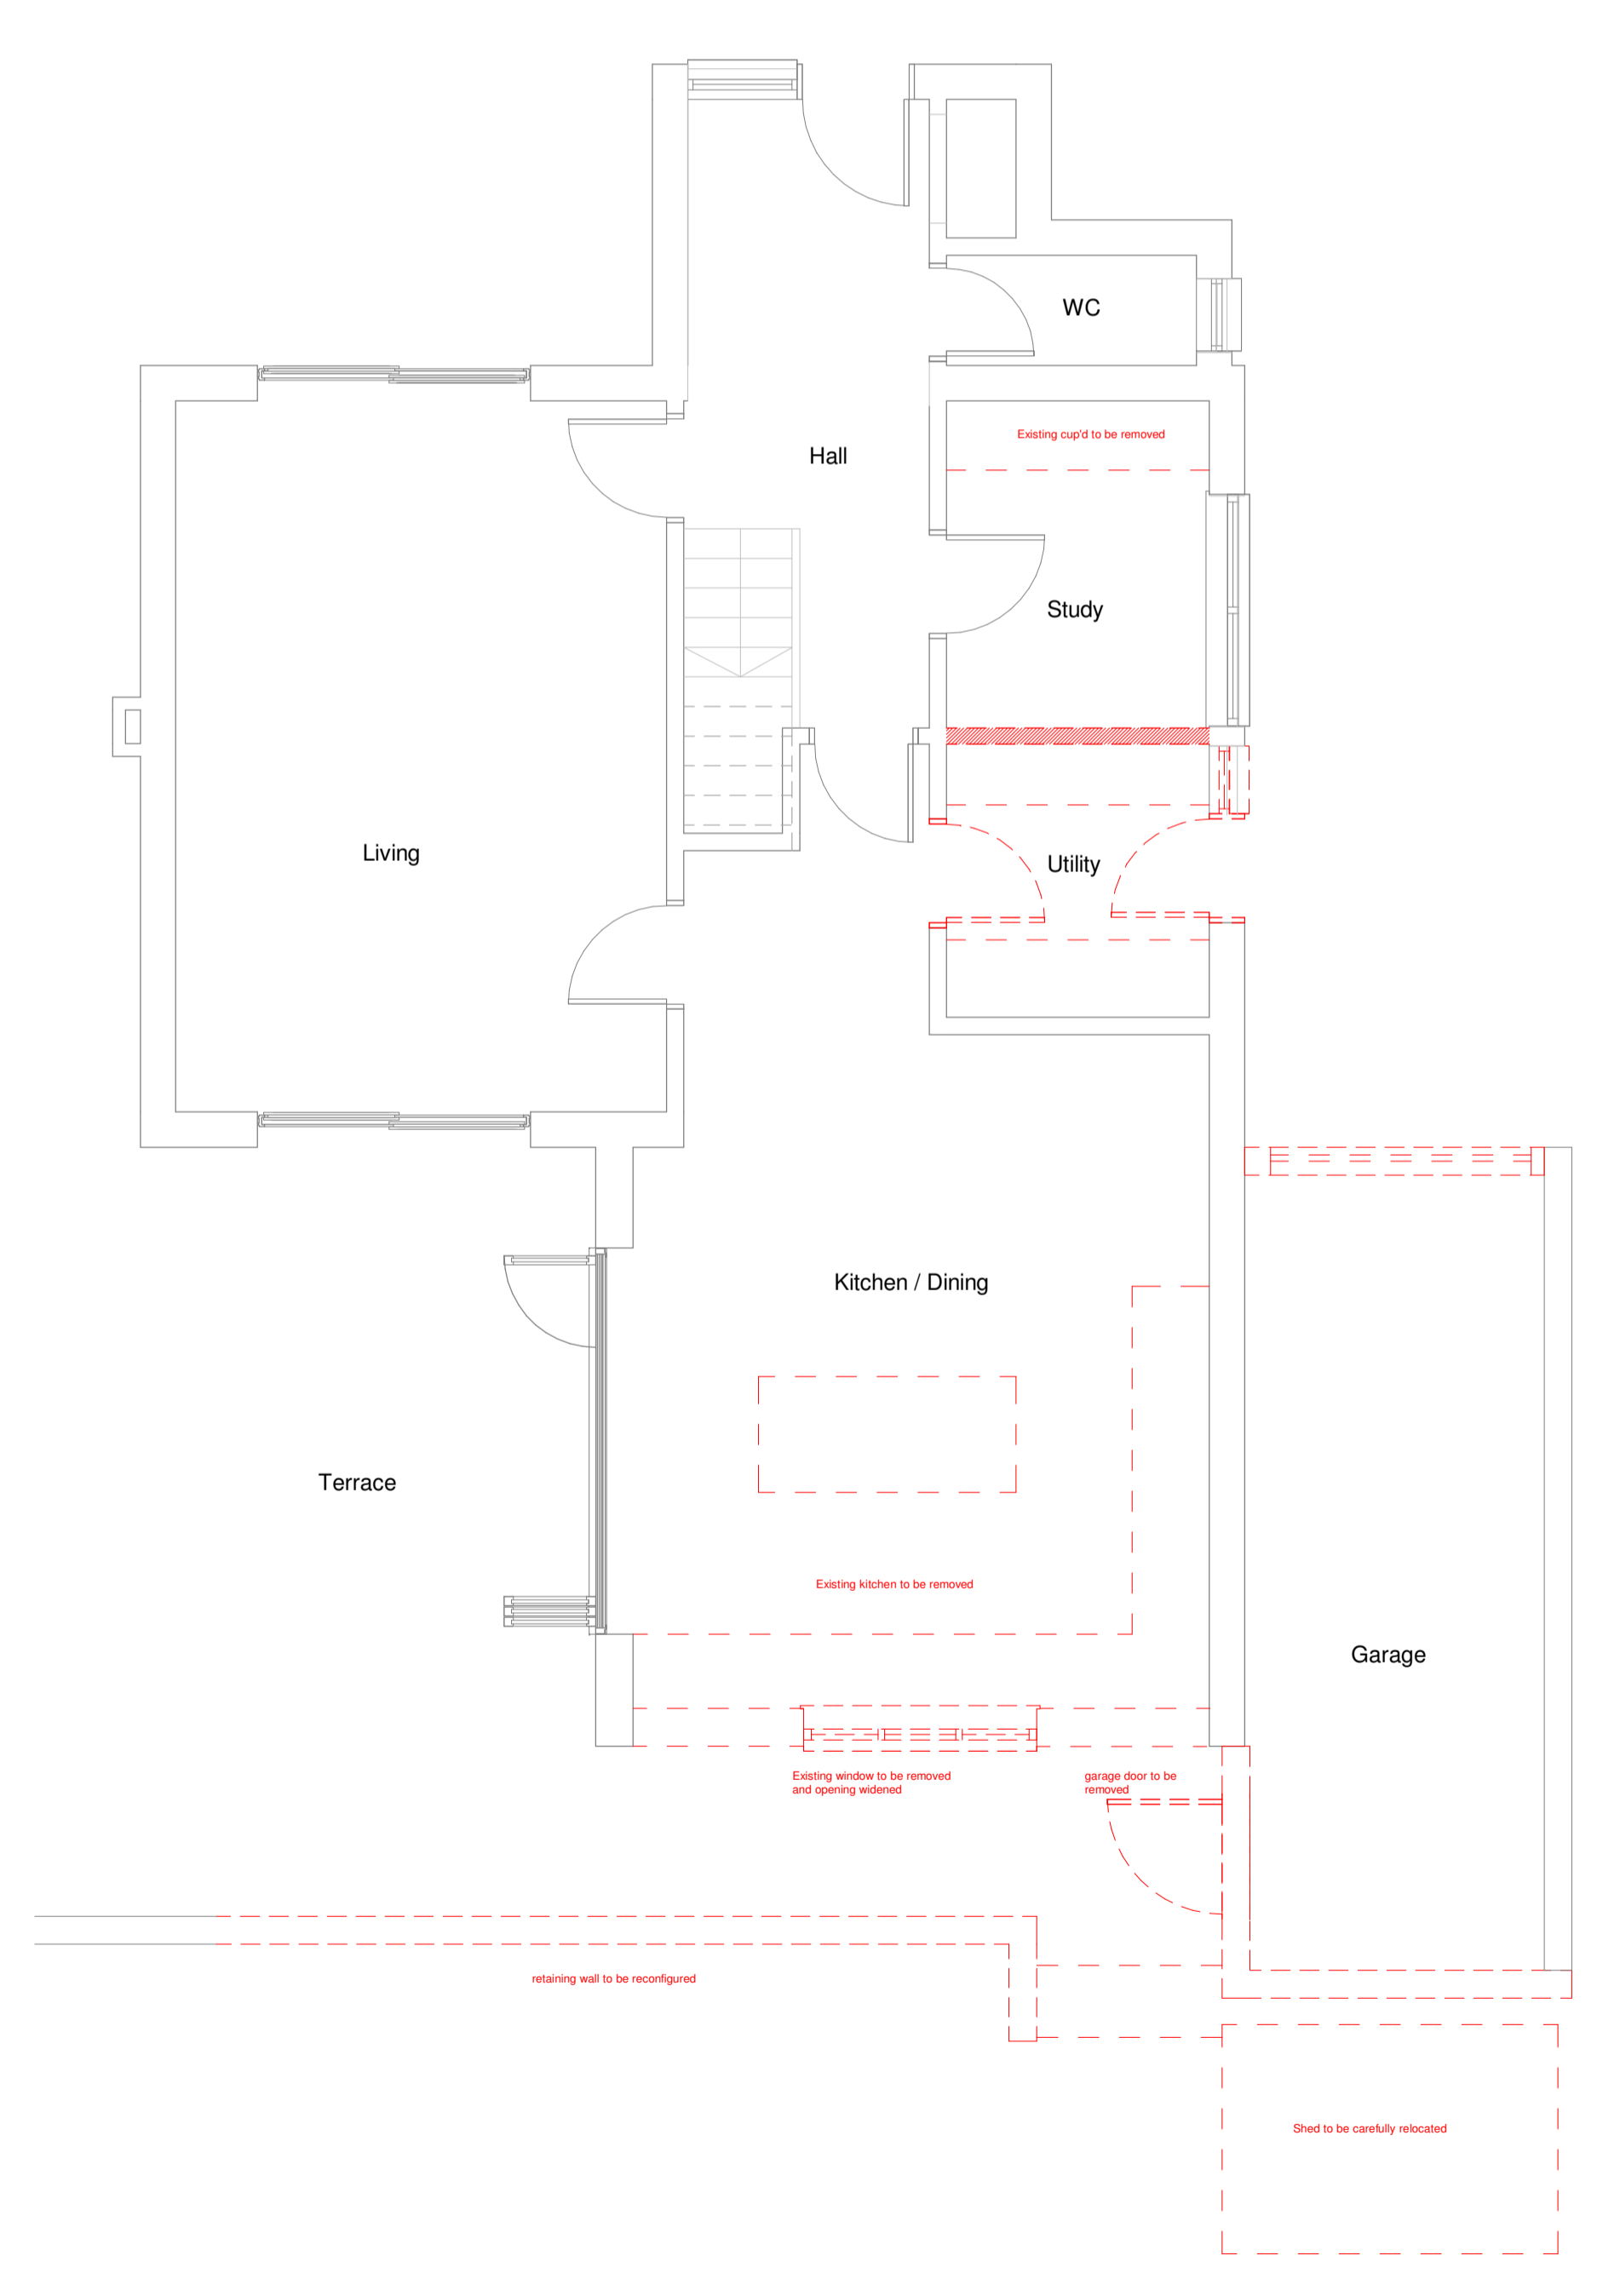

2 Demolition Plan
1:50

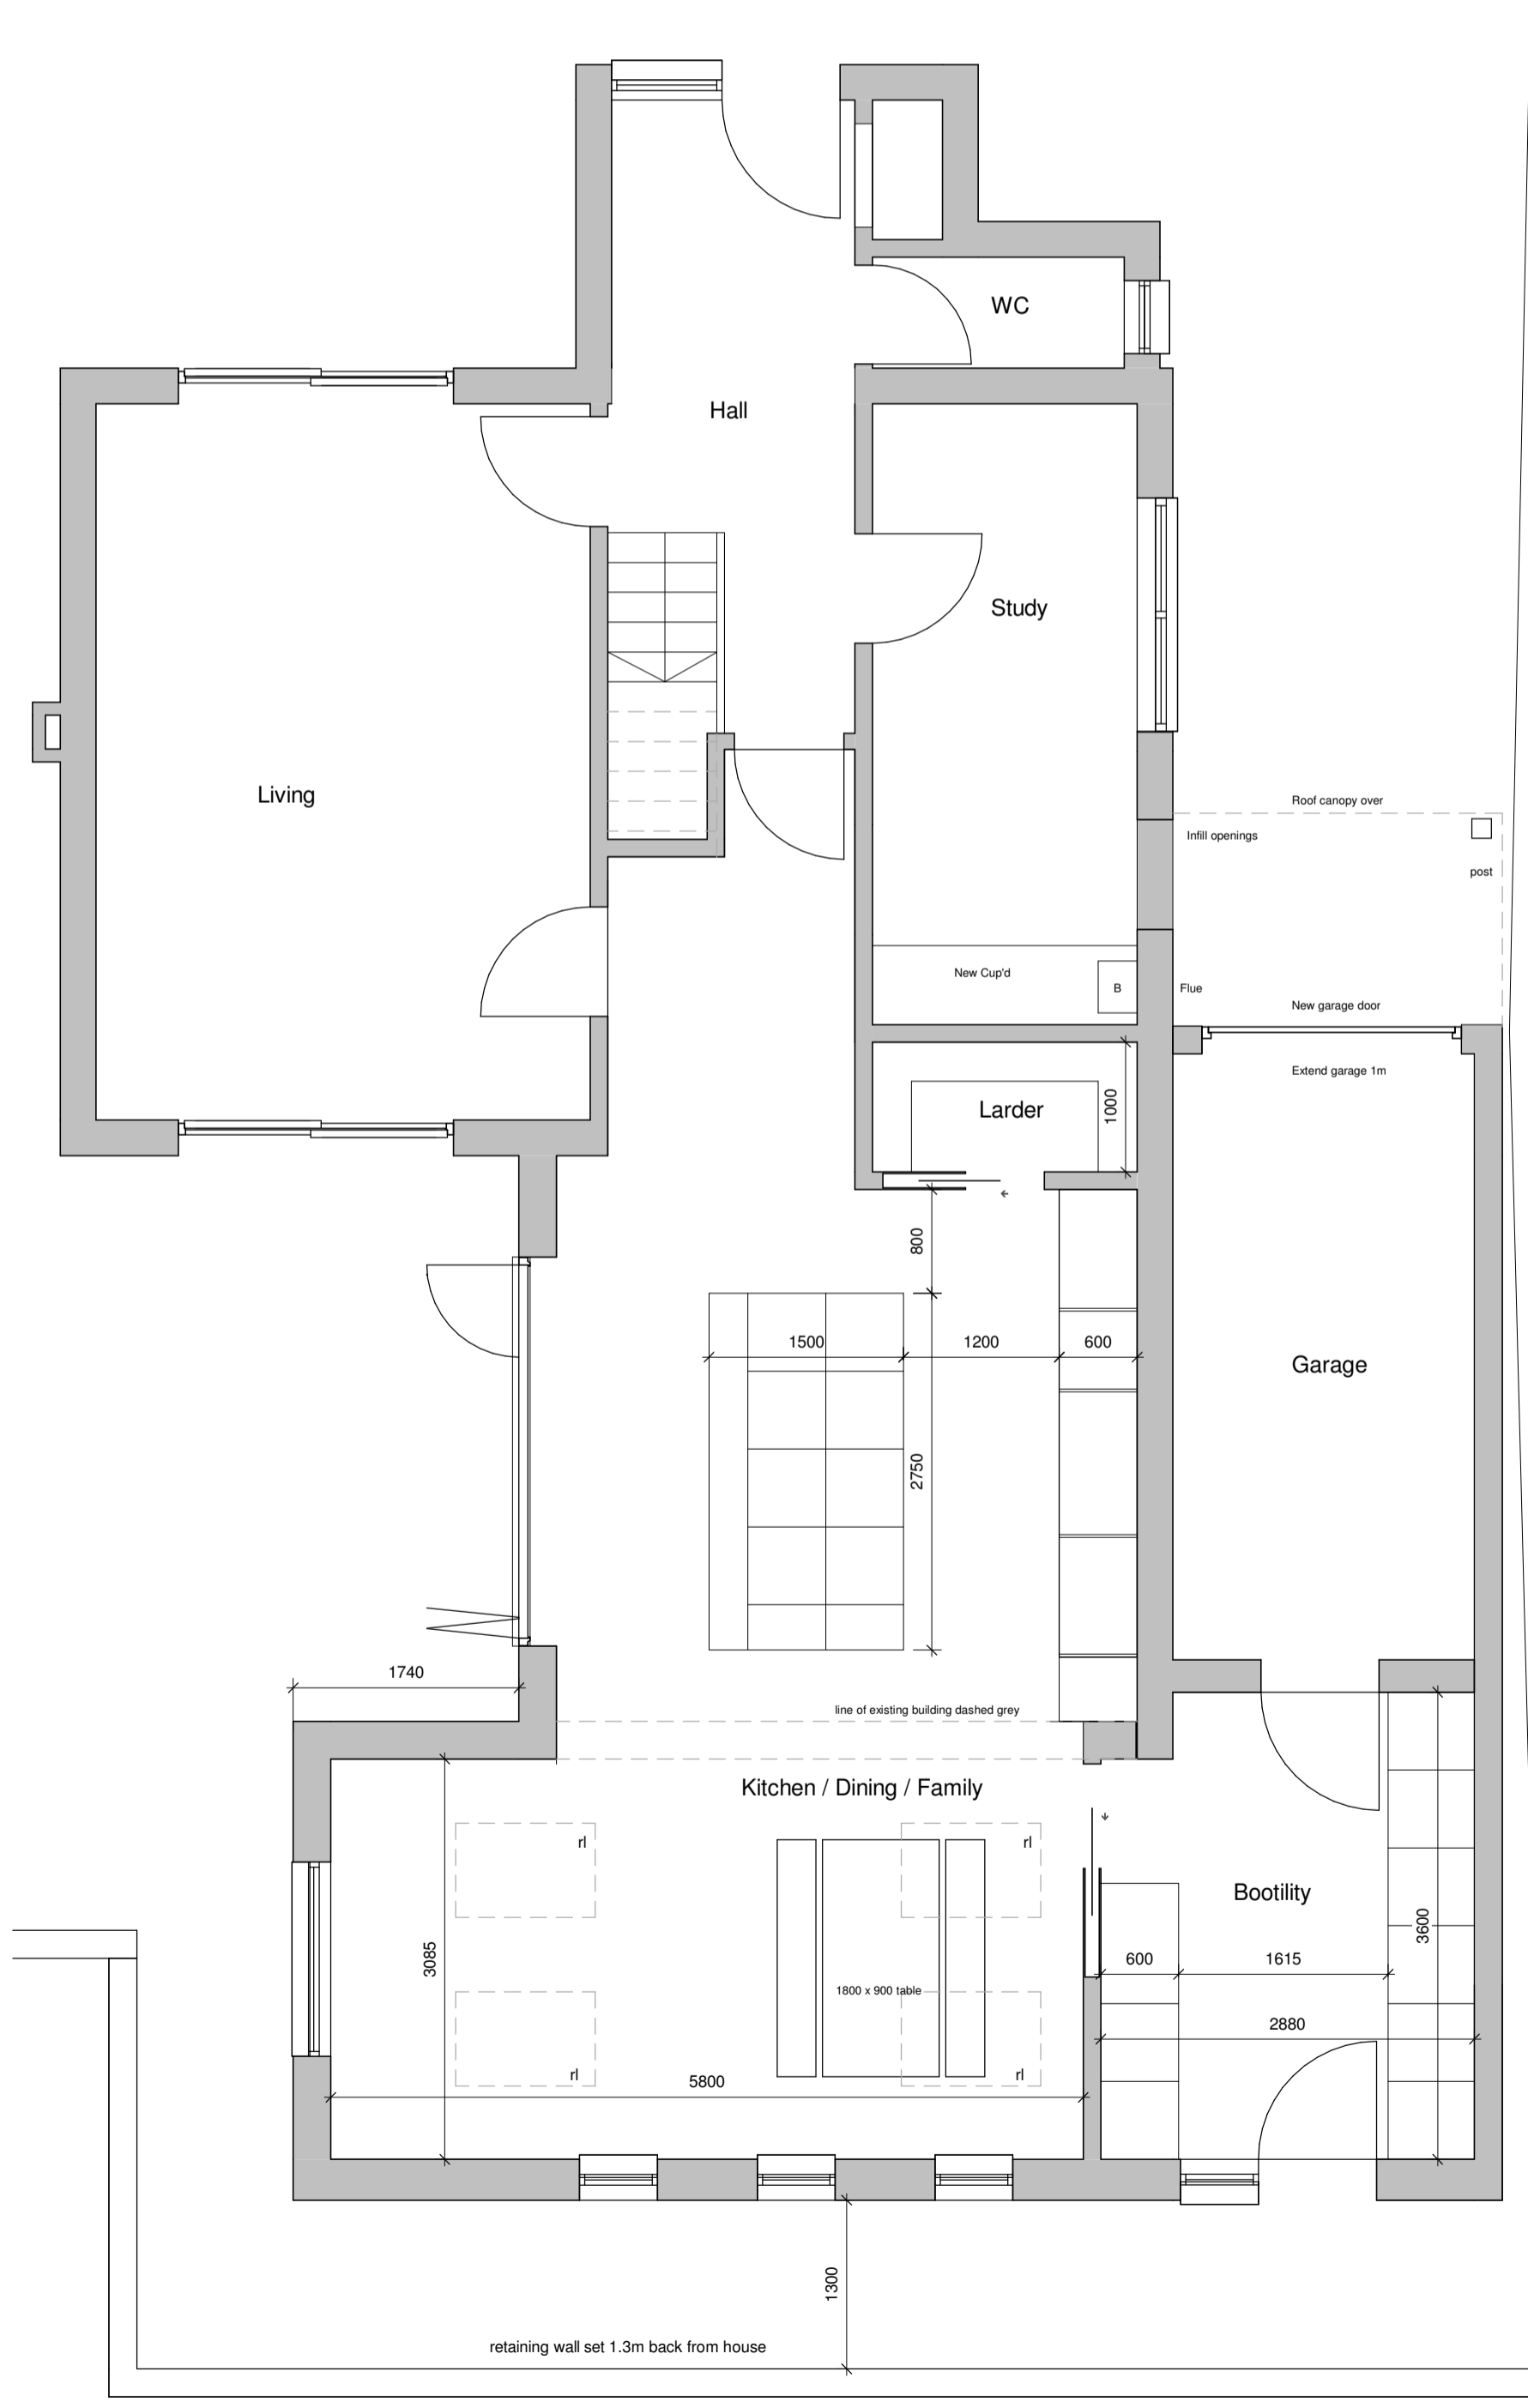

3 Proposed Ground Floor Plan
1:50

G	Canopy added	15.03.24	AF
F	Garage enlarged	28.02.24	AF
E	Extension enlarged	01.12.23	AF
D	Amended design sketch layout	20.06.23	AF
C	Planning Issue	24.01.22	AF
B	Amended to clients comments	02.11.21	AF
A	lean to roof option	07.10.21	AF
No.	Revision	Date	Initis

Job
11 Lambert Cross, Saffron Walden

Drawing
Scheme Design

Client
Mr & Mrs Ricketts

FAL ARCHITECTS

T: 07786445320 | W: www.fal-architects.co.uk
 Belvoir House, 1 Rous Rd, Newmarket, CB8 8DH

Scale	Date	Drawn/Checked
1:50@A1	13/09/21	AF

Job Number	Dwg No	Rev
2421 2421-PL-01	PL-01	G