


FRONT (WEST)

RIGHT SIDE (SOUTH)



REAR ELEVATION (EAST)



LEFT SIDE (NORTH)

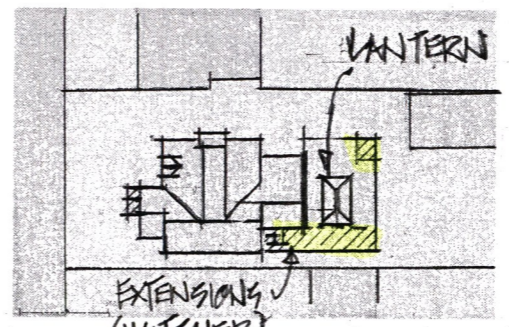

BLOCK / ROOF PLAN 1:500

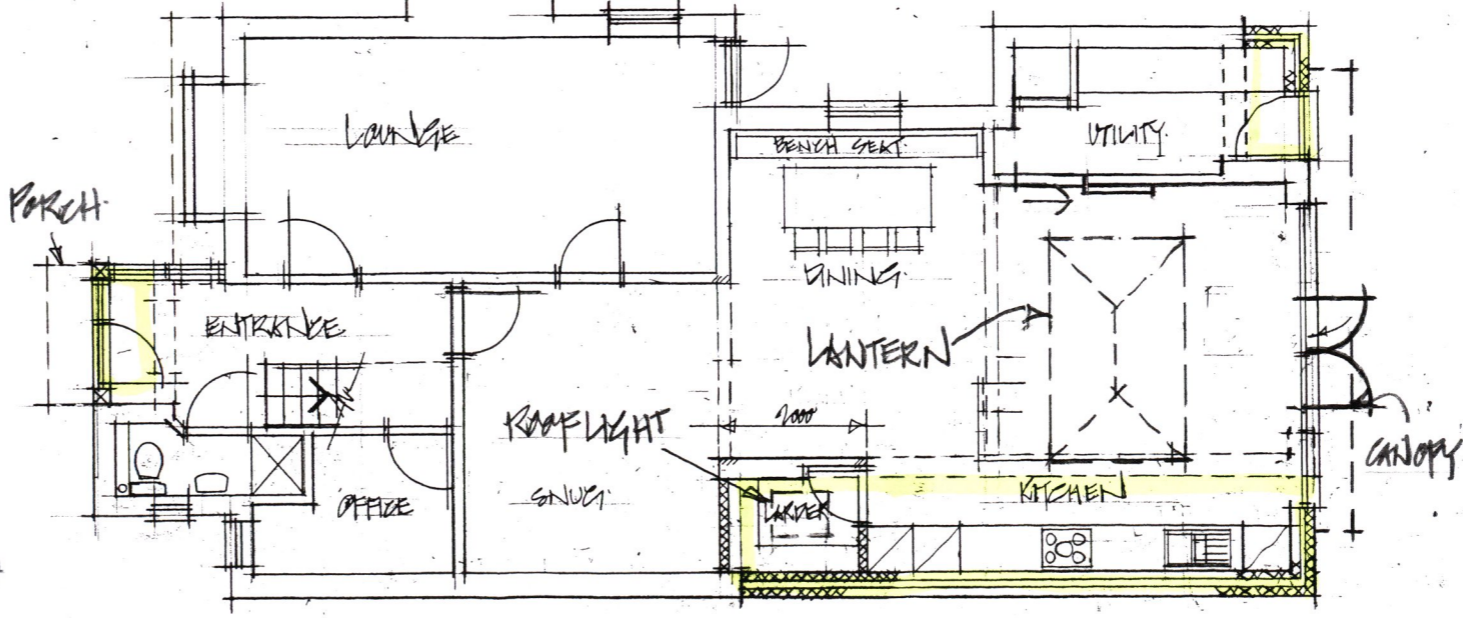 

PROPOSED FLOOR PLAN 1:100

PRINT @ A3 SHEET SIZE

JOB TITLE		
7 THE STREET BERDEN		
DRAWING TITLE		
PROPOSED PLAN AND ELEVATIONS		
BLOCK/ROOF PLAN		
REVISIONS		
A	MINOR AMEND	3.4.24
B	" "	8.4.24

SCALE	DATE	DRAWN
1:100	MARCH 24	
DRAWING NO.		

DA 1223.02 B