



EXISTING GROUND FLOOR PLAN

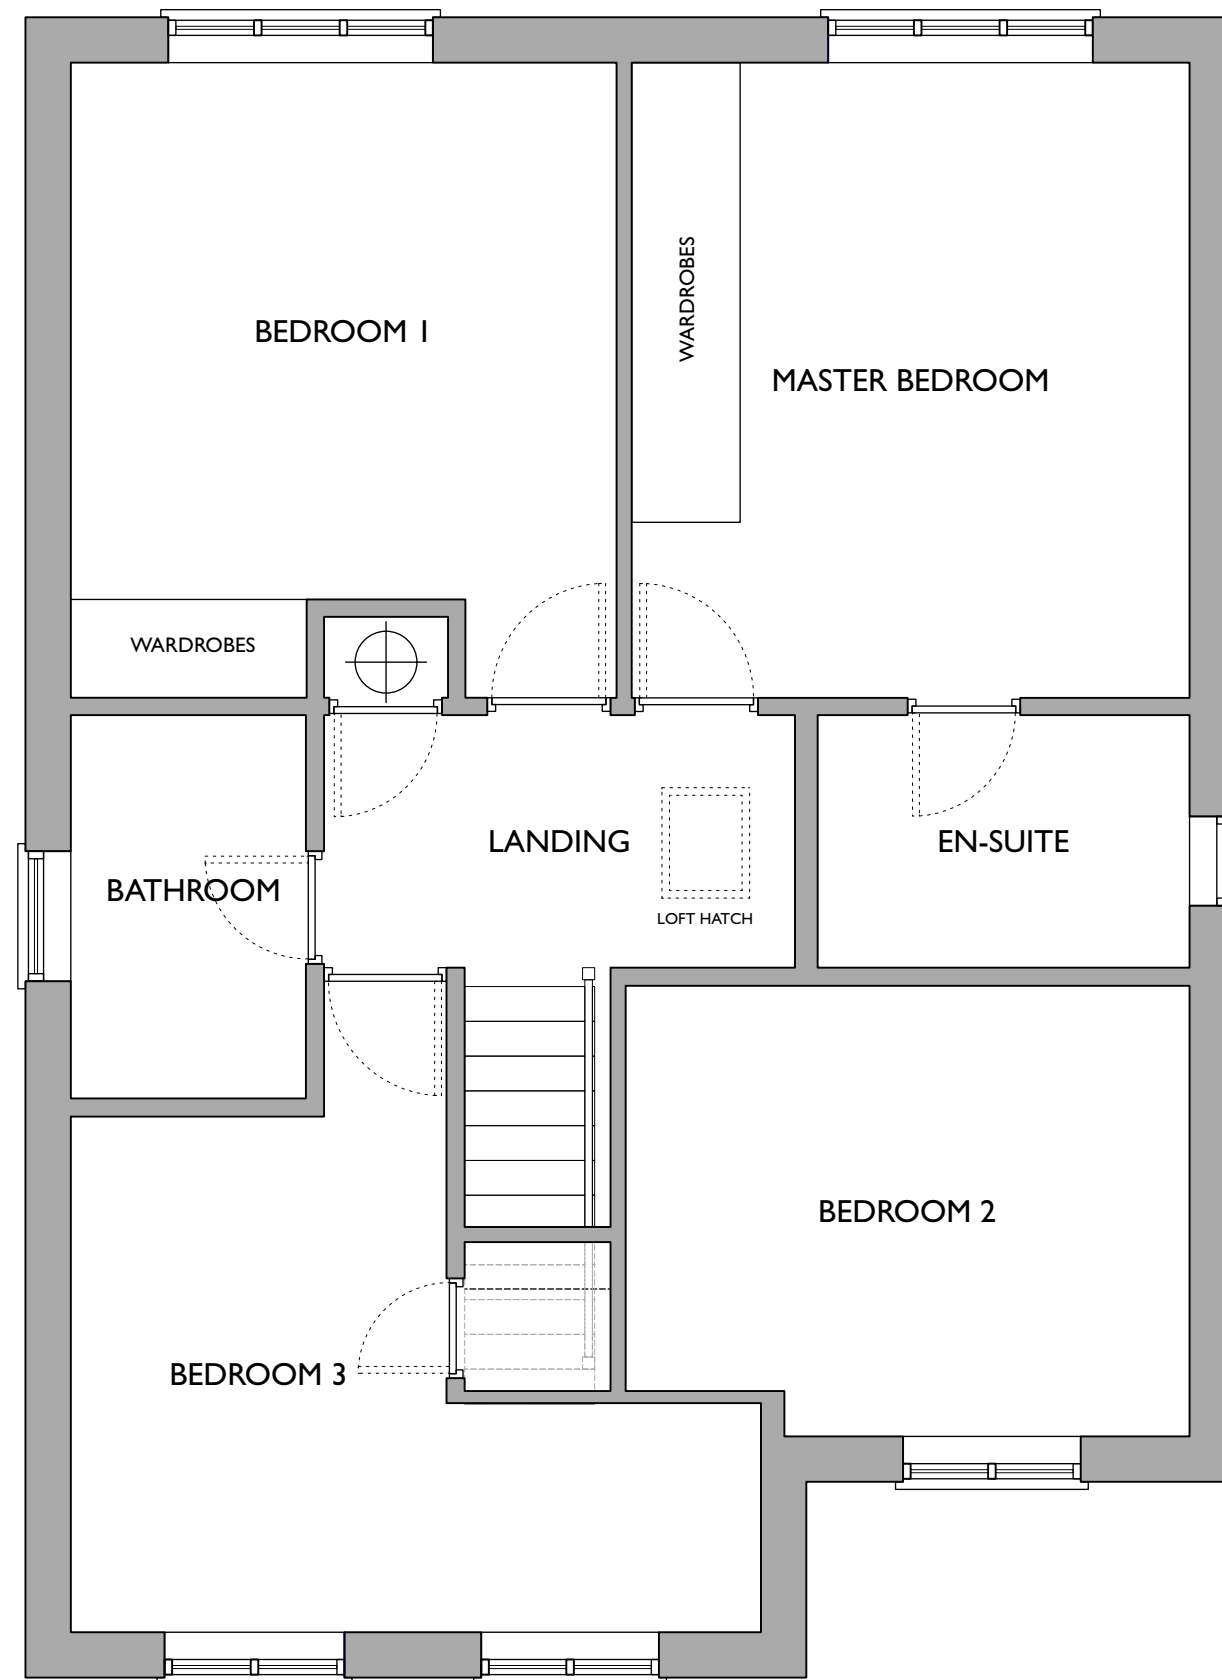

EXISTING FIRST FLOOR PLAN

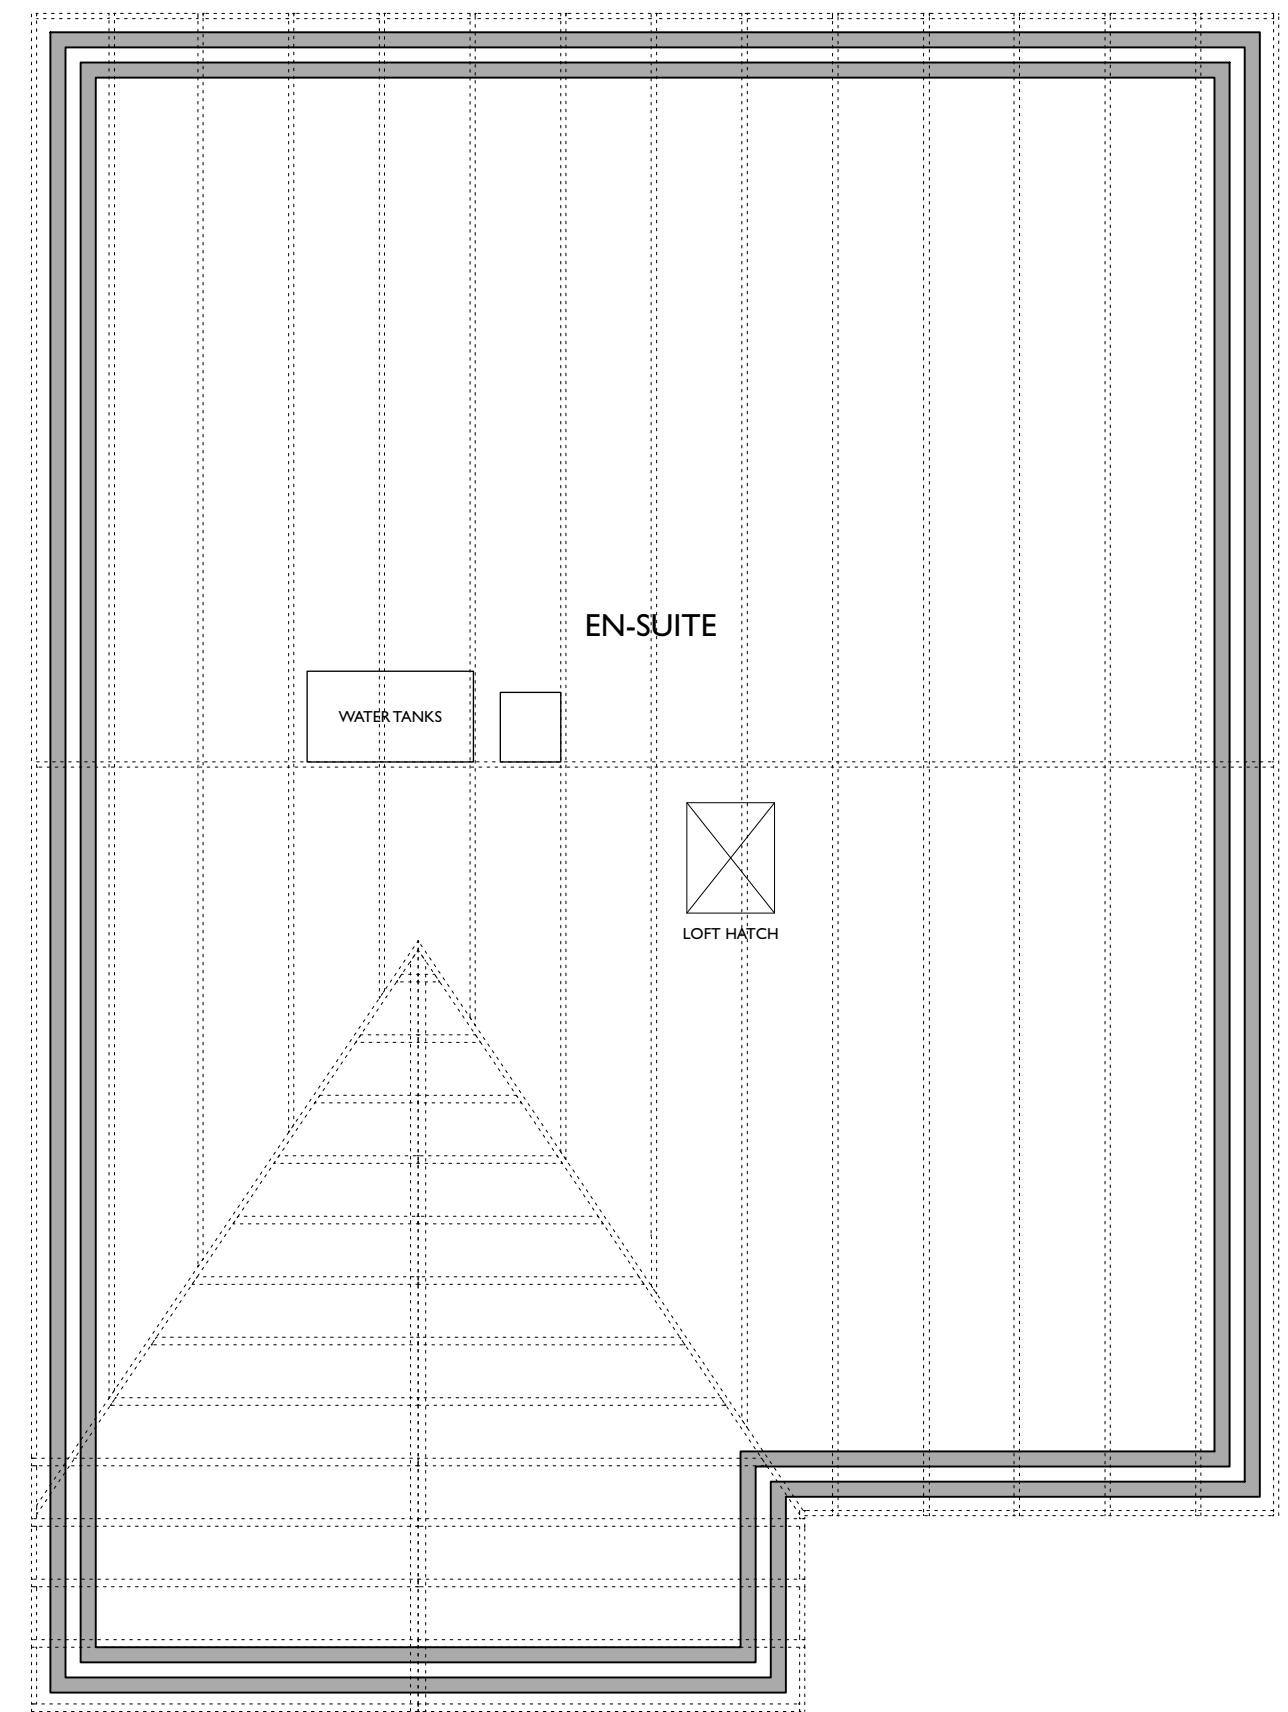

EXISTING LOFT PLAN



friend architectural and interior design 8 Sidney Road, Ampthill, Bedfordshire MK45 2RJ T 01525 406564 E design@friendassociates.co.uk www.friendassociates.co.uk	Rev. Date Description	
	Drawing Title Existing Plans	No. 1
Project 2 Marwood Close, Kings Langley	Date June 2014	Scale 1:50 @ A2 1:100 @ A4
<small>This drawing is copyright and no portion should be used without consent. All dimensions and levels on this drawing are to be checked on site by contractor and any discrepancies reported to the designer prior to commencement of the work.</small>	Drawn by SH	Job No. -