



existing ground floor plan  
 proposed extension to Beech House, Station Road, North Thoresby



existing side elevation

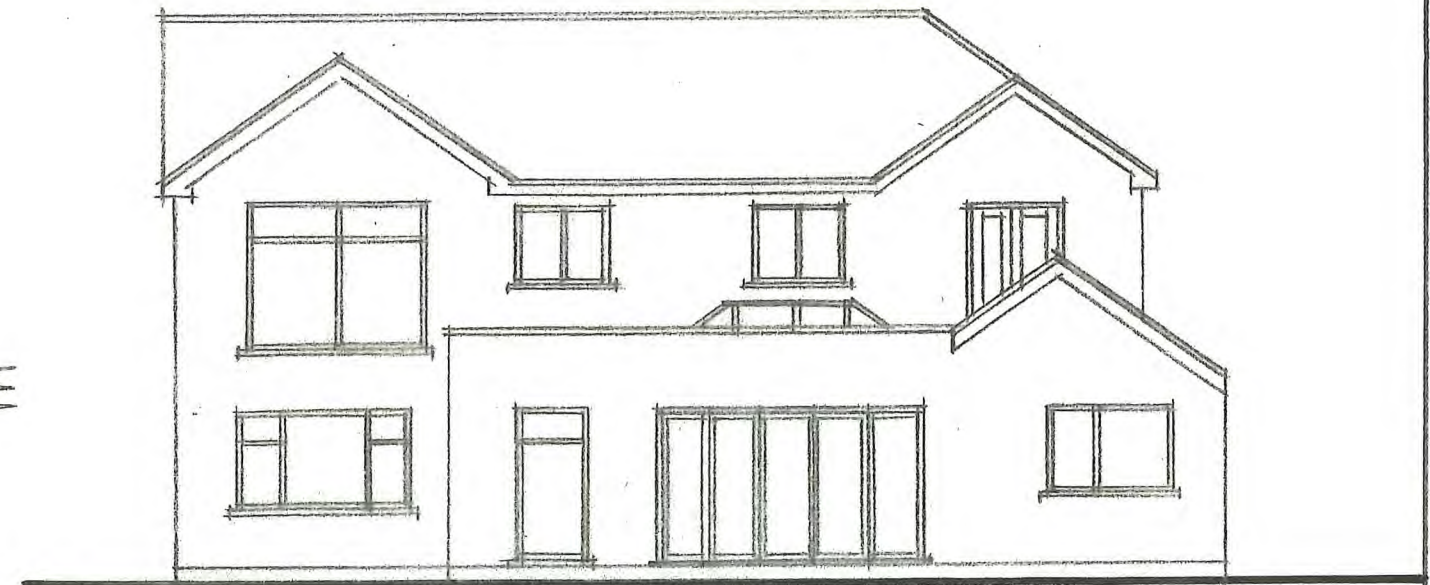

existing rear elevation

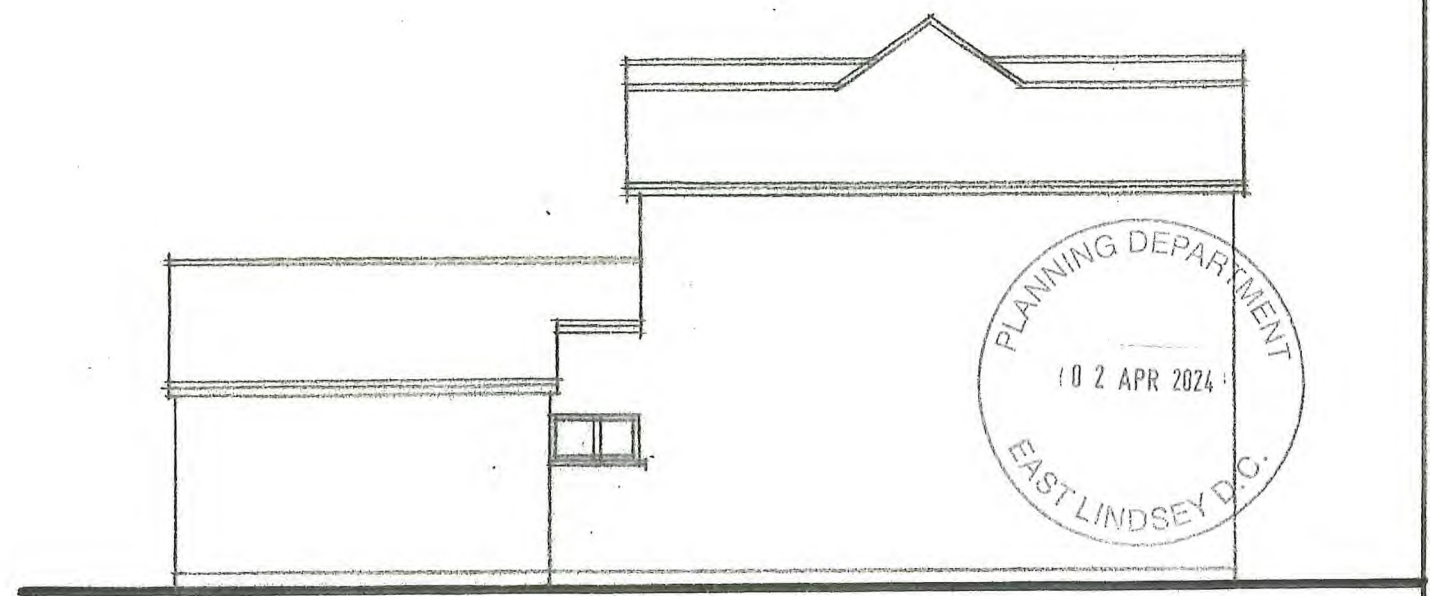

existing side elevation



dwg 020324-01  
 scale 1:50 & 1:100