


North Elevation

Materials Legend

- 1 Concrete facing blocks
- 2 Slate roof tiles
- 3 Bitumen roof shingles
- 4 Timber cladding
- 5 Aluminium framed windows and doors
- 6 Timber framed windows
- 7 Polycarbonate roof lights
- 8 Timber doors

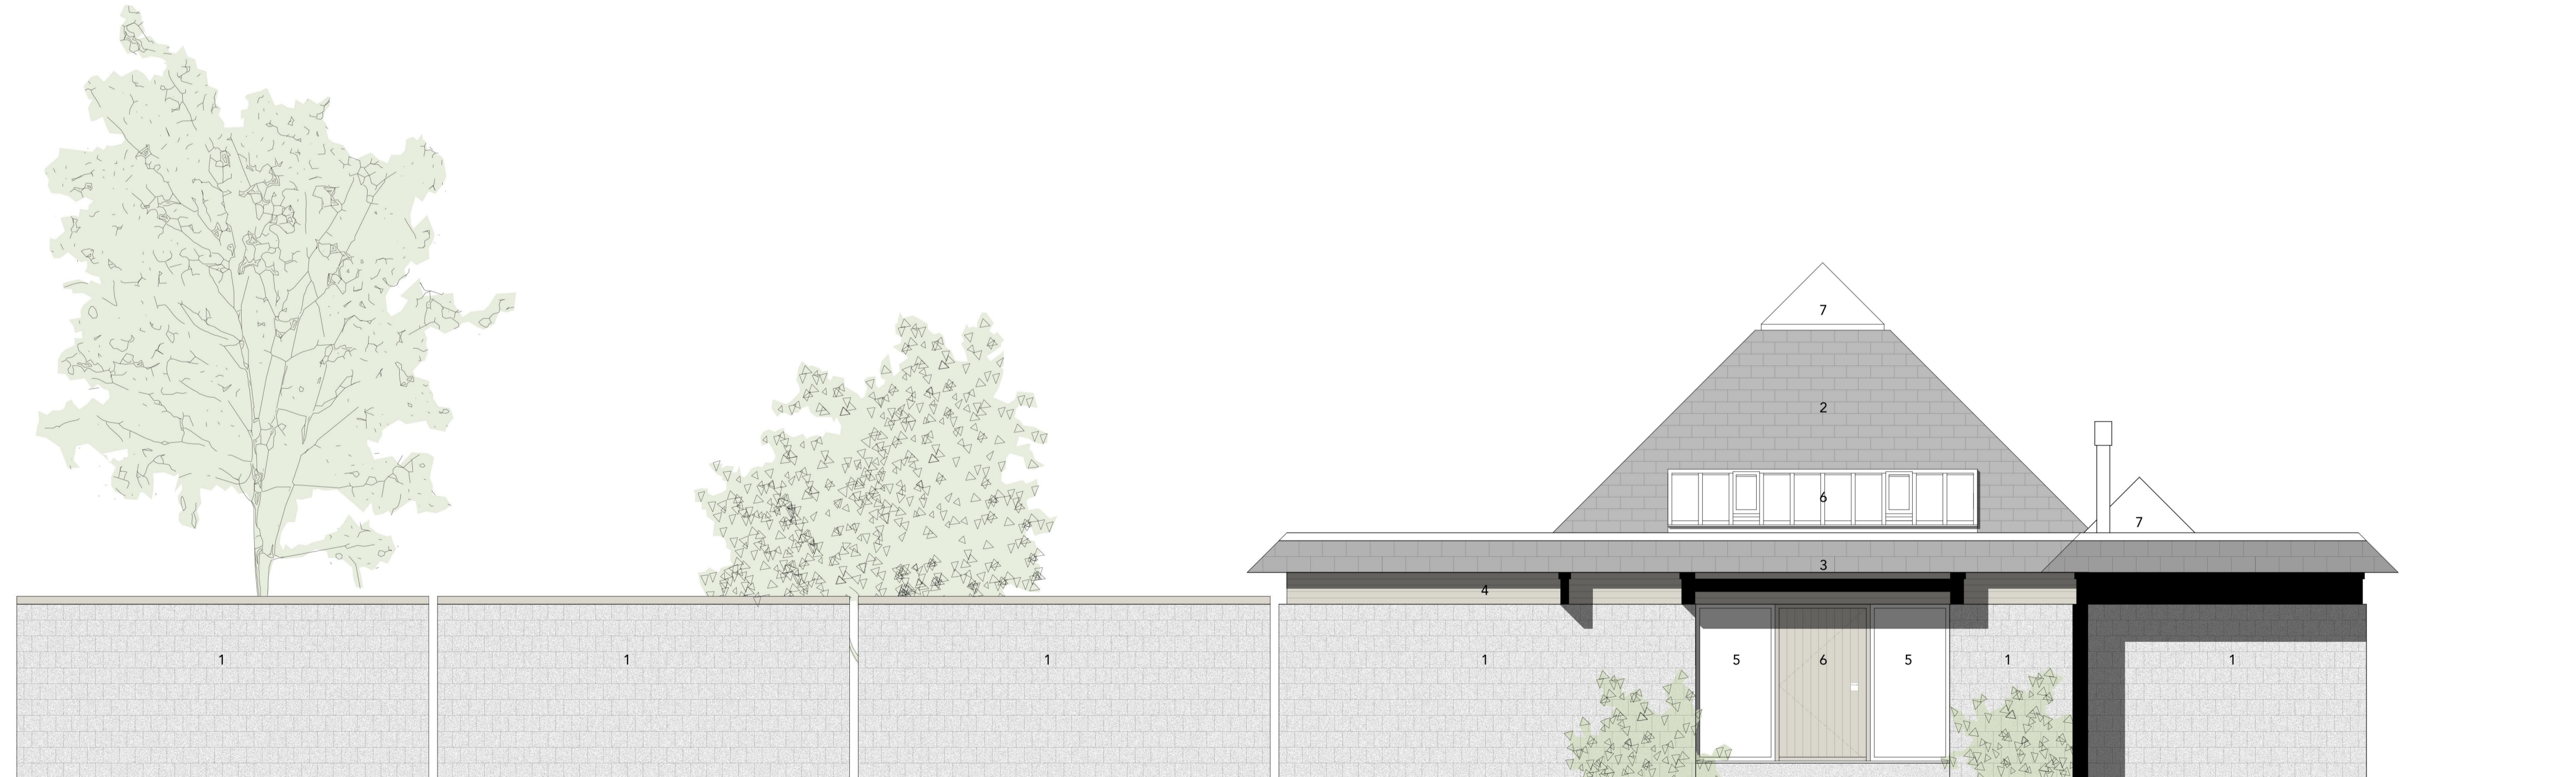

East Elevation

General notes/Notas generales

Do not scale from this drawing.  
 Errors to be reported immediately to the Architect.  
 To be read in conjunction with all relevant consultants drawings and reports.  
 All existing site, tree and building information has been compiled from different sources.  
 All dimensions to be checked on site.

© Faber Architecture Ltd 2024

Revisions/Revisiones

Rev	Date	Description	Drawn

Key plan/Plano clave



RIBA Chartered Architects

www.faberarchitecture.com  
 info@faberarchitecture.com  
 +44 (0)74740 27332

United Kingdom  
 España

Project/Proyecto

**Courtlands**  
 Kirkby-On-Bain  
 Lincolnshire

Client/Cliente

Project No/Proyecto No Drawing No/Dibujo No  
**2097 PL008**

Drawing title/Título del dibujo  
**Elevations - Proposed**

Scale/Escala Revision/Revisión  
 1:50 @ A1 00

Date/Fecha Purpose/Propósito  
 08.03.2024 Planning

Drawn/Dibujado  
 GJ / BDJB