

General notes/Notas generales

Do not scale from this drawing.  
Errors to be reported immediately to the Architect.  
To be read in conjunction with all relevant consultants drawings and reports.  
All existing site, tree and building information has been compiled from different sources.  
All dimensions to be checked on site.

© Faber Architecture Ltd 2024

Revisions/Revisiones


Rev	Date	Description	Drawn

Key plan/Plano clave

**faber.**

RIBA Chartered Architects

www.faberarchitecture.com  
info@faberarchitecture.com  
+44 (0)74740 27332

United Kingdom  
España

Project/Proyecto

**Courtlands  
Kirkby-On-Bain  
Lincolnshire**

Client/Cliente


Project No/Proyecto No	Drawing No/Dibujo No
<b>2097</b>	<b>PL003</b>

Drawing title/Título del dibujo  
**Roof Plan - Existing**

Scale/Escala	Revision/Revisión
1:50 @ A1	00

Date/Fecha	Purpose/Propósito
08.03.2024	Planning

Drawn/Dibujado
GJ / BDJB

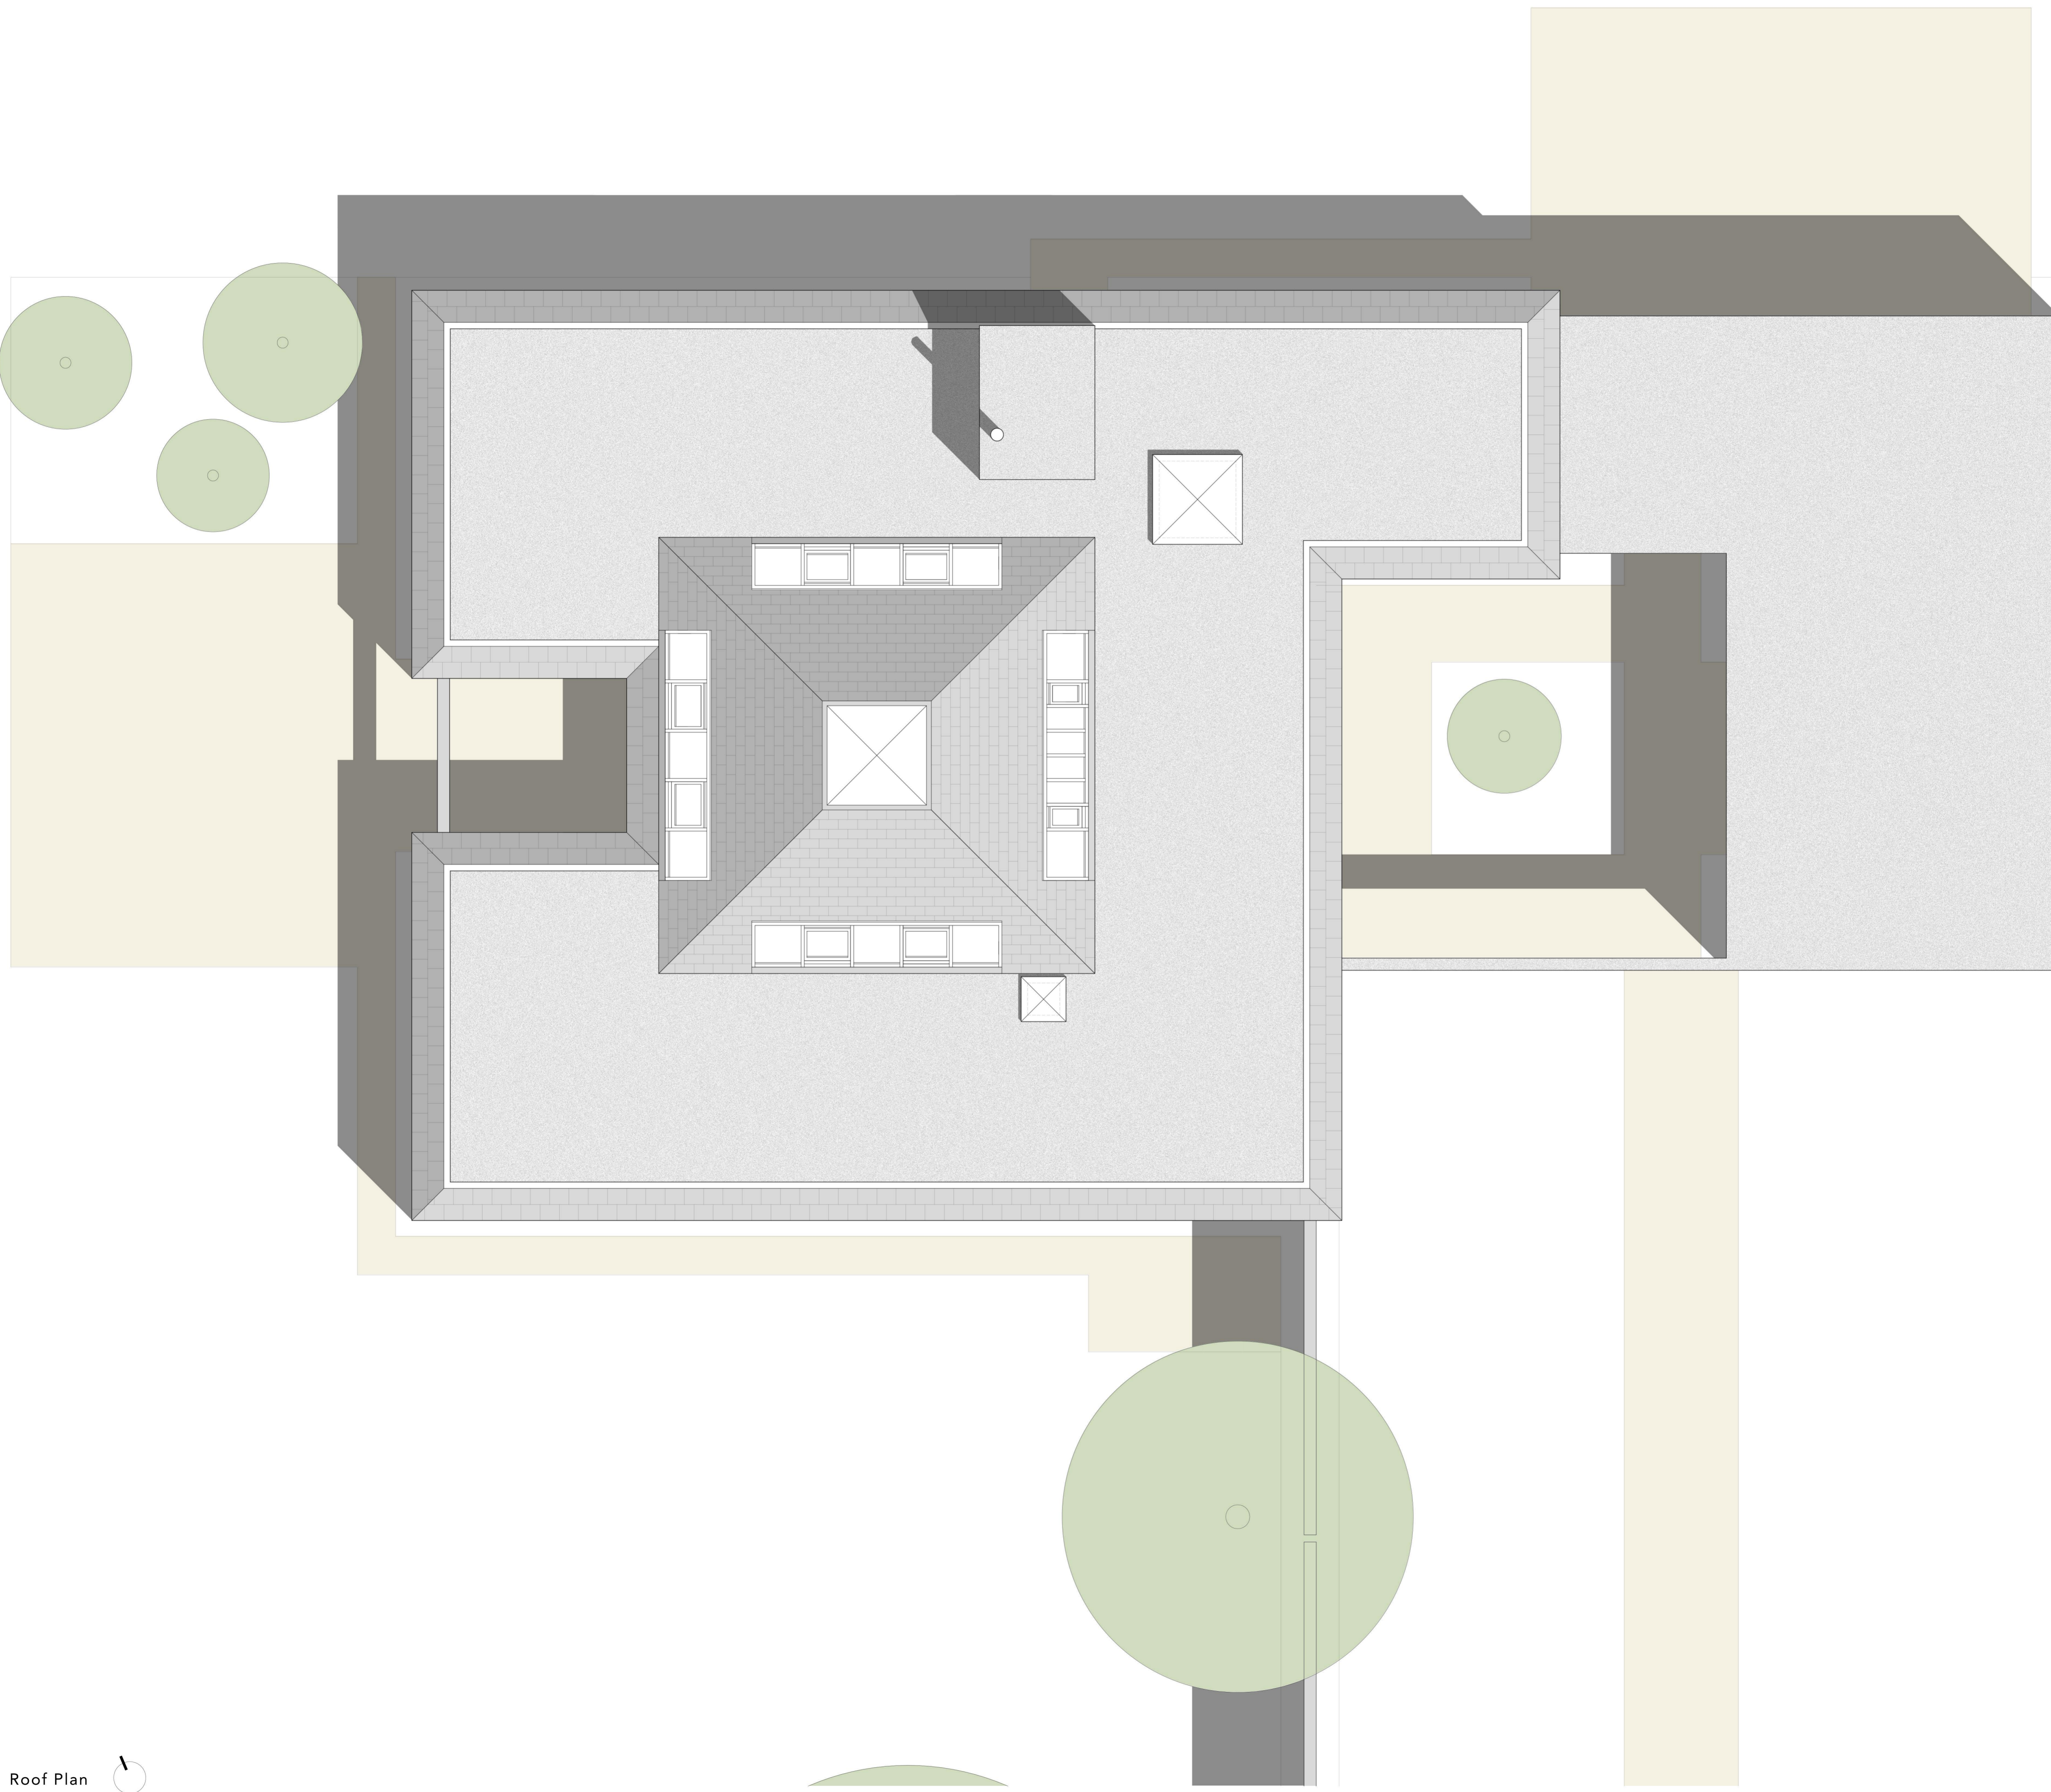

Roof Plan