

General notes/Notas generales


Do not scale from this drawing.
Errors to be reported immediately to the Architect.
To be read in conjunction with all relevant consultants drawings and reports.
All existing site, tree and building information has been compiled from different sources.
All dimensions to be checked on site.

© Faber Architecture Ltd 2024

Revisions/Revisiones

Rev	Date	Description	Drawn

Key plan/Plano clave

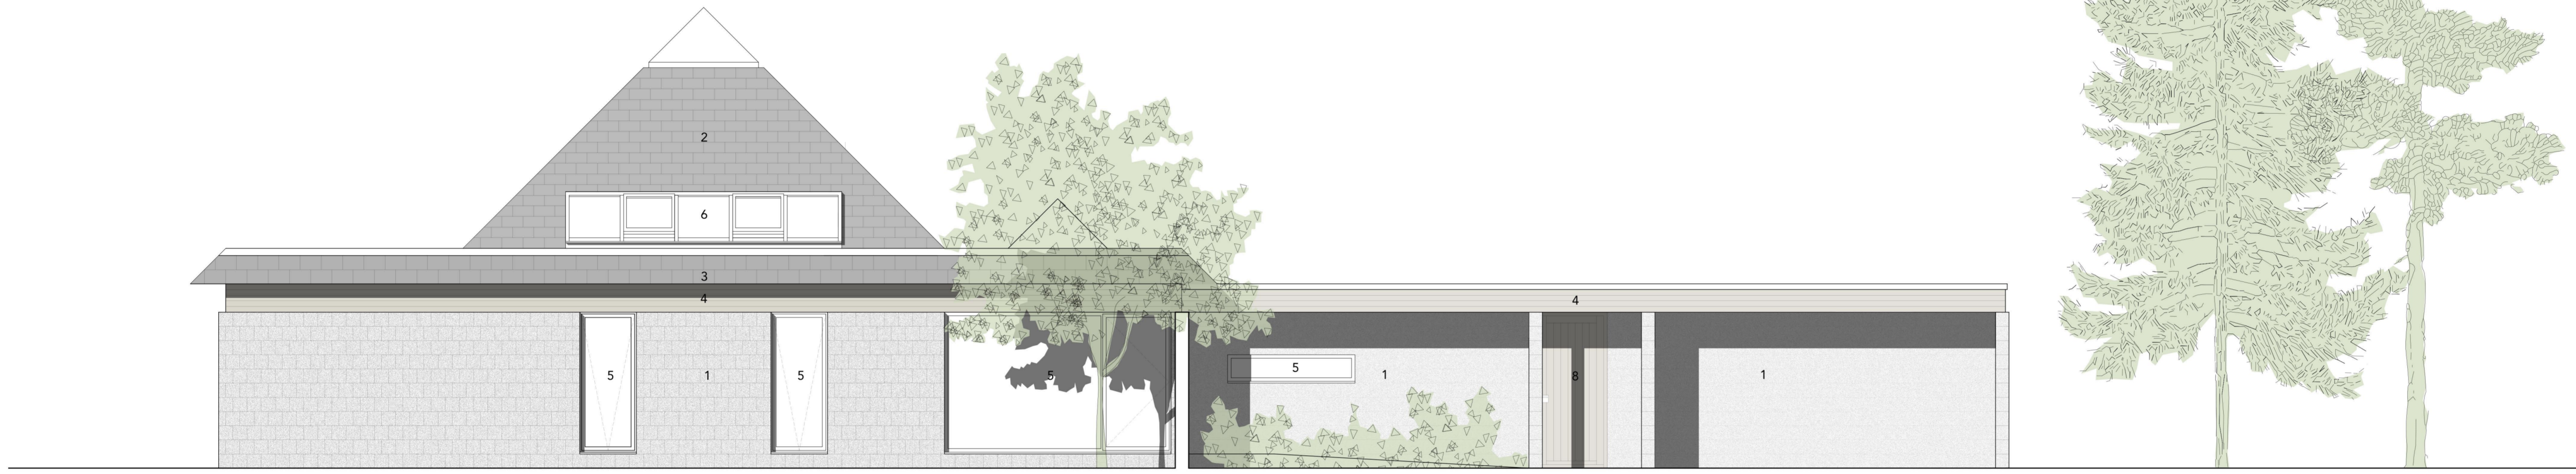

South Elevation

Materials Legend

- 1 Concrete facing blocks
- 2 Slate roof tiles
- 3 Bitumen roof shingles
- 4 Timber cladding
- 5 Aluminium framed windows and doors
- 6 Timber framed windows
- 7 Polycarbonate roof lights
- 8 Timber doors



West Elevation



RIBA Chartered Architects

www.faberarchitecture.com
info@faberarchitecture.com
+44 (0)74740 27332

United Kingdom
España

Project/Proyecto

Courtlands
Kirkby-On-Bain
Lincolnshire

Client/Cliente

Project No/Proyecto No Drawing No/Dibujo No
2097 PL009

Drawing title/Título del dibujo
Elevations - Proposed

Scale/Escala Revision/Revisión
1:50 @ A1 00

Date/Fecha Purpose/Propósito
08.03.2024 Planning

Drawn/Dibujado
GJ / BDJB