


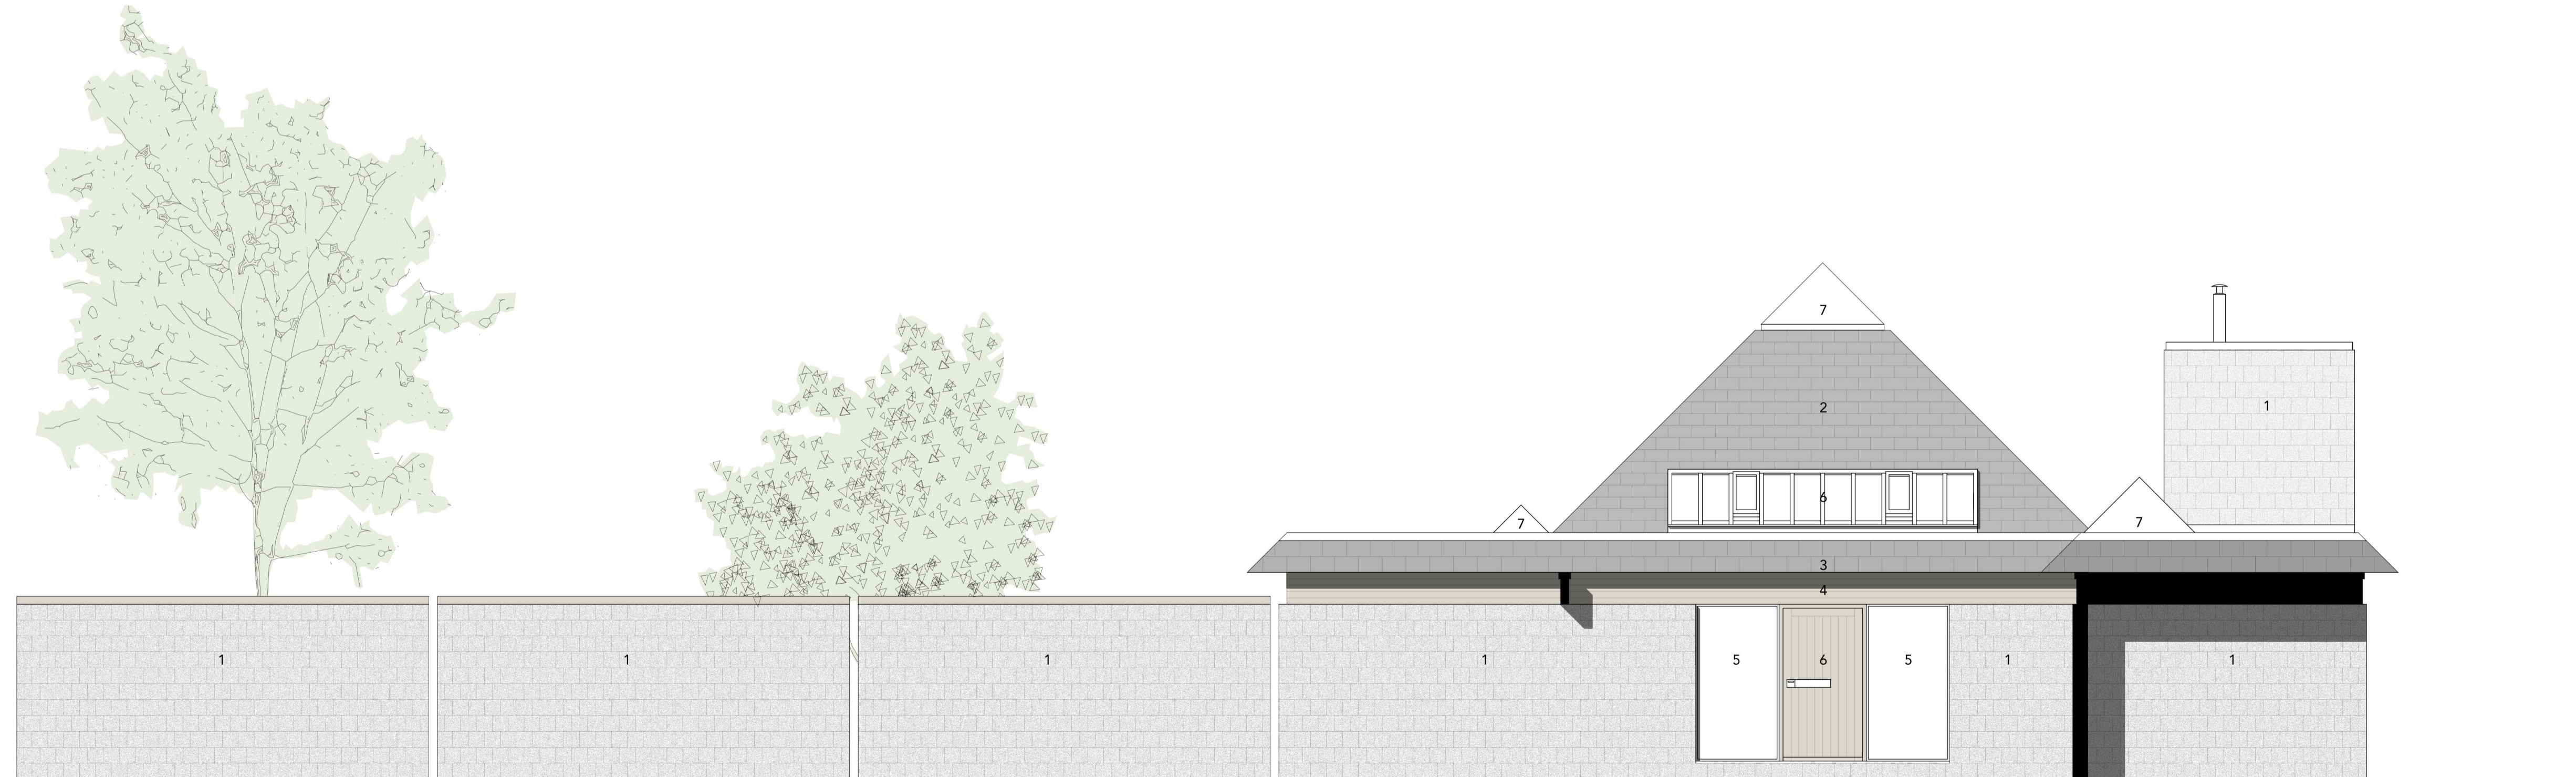

North Elevation

Materials Legend

- 1 Concrete facing blocks
- 2 Slate roof tiles
- 3 Bitumen roof shingles
- 4 Timber cladding
- 5 Aluminium framed windows
- 6 Timber framed windows
- 7 Polycarbonate roof lights
- 8 Timber doors



East Elevation

General notes/Notas generales

Do not scale from this drawing.
Errors to be reported immediately to the Architect.
To be read in conjunction with all relevant consultants drawings and reports.
All existing site, tree and building information has been compiled from different sources.
All dimensions to be checked on site.

© Faber Architecture Ltd 2024

Revisions/Revisiones

Rev	Date	Description	Drawn

Key plan/Plano clave

faber.

RIBA Chartered Architects

www.faberarchitecture.com
info@faberarchitecture.com
+44 (0)74740 27332

United Kingdom
España

Project/Proyecto

**Courtlands
Kirkby-On-Bain
Lincolnshire**

Client/Cliente

Project No/Proyecto No Drawing No/Dibujo No
2097 PL004

Drawing title/Título del dibujo
Elevations - Existing

Scale/Escala Revision/Revisión
1:50 @ A1 00

Date/Fecha Purpose/Propósito
08.03.2024 Planning

Drawn/Dibujado
GJ / BDJB