
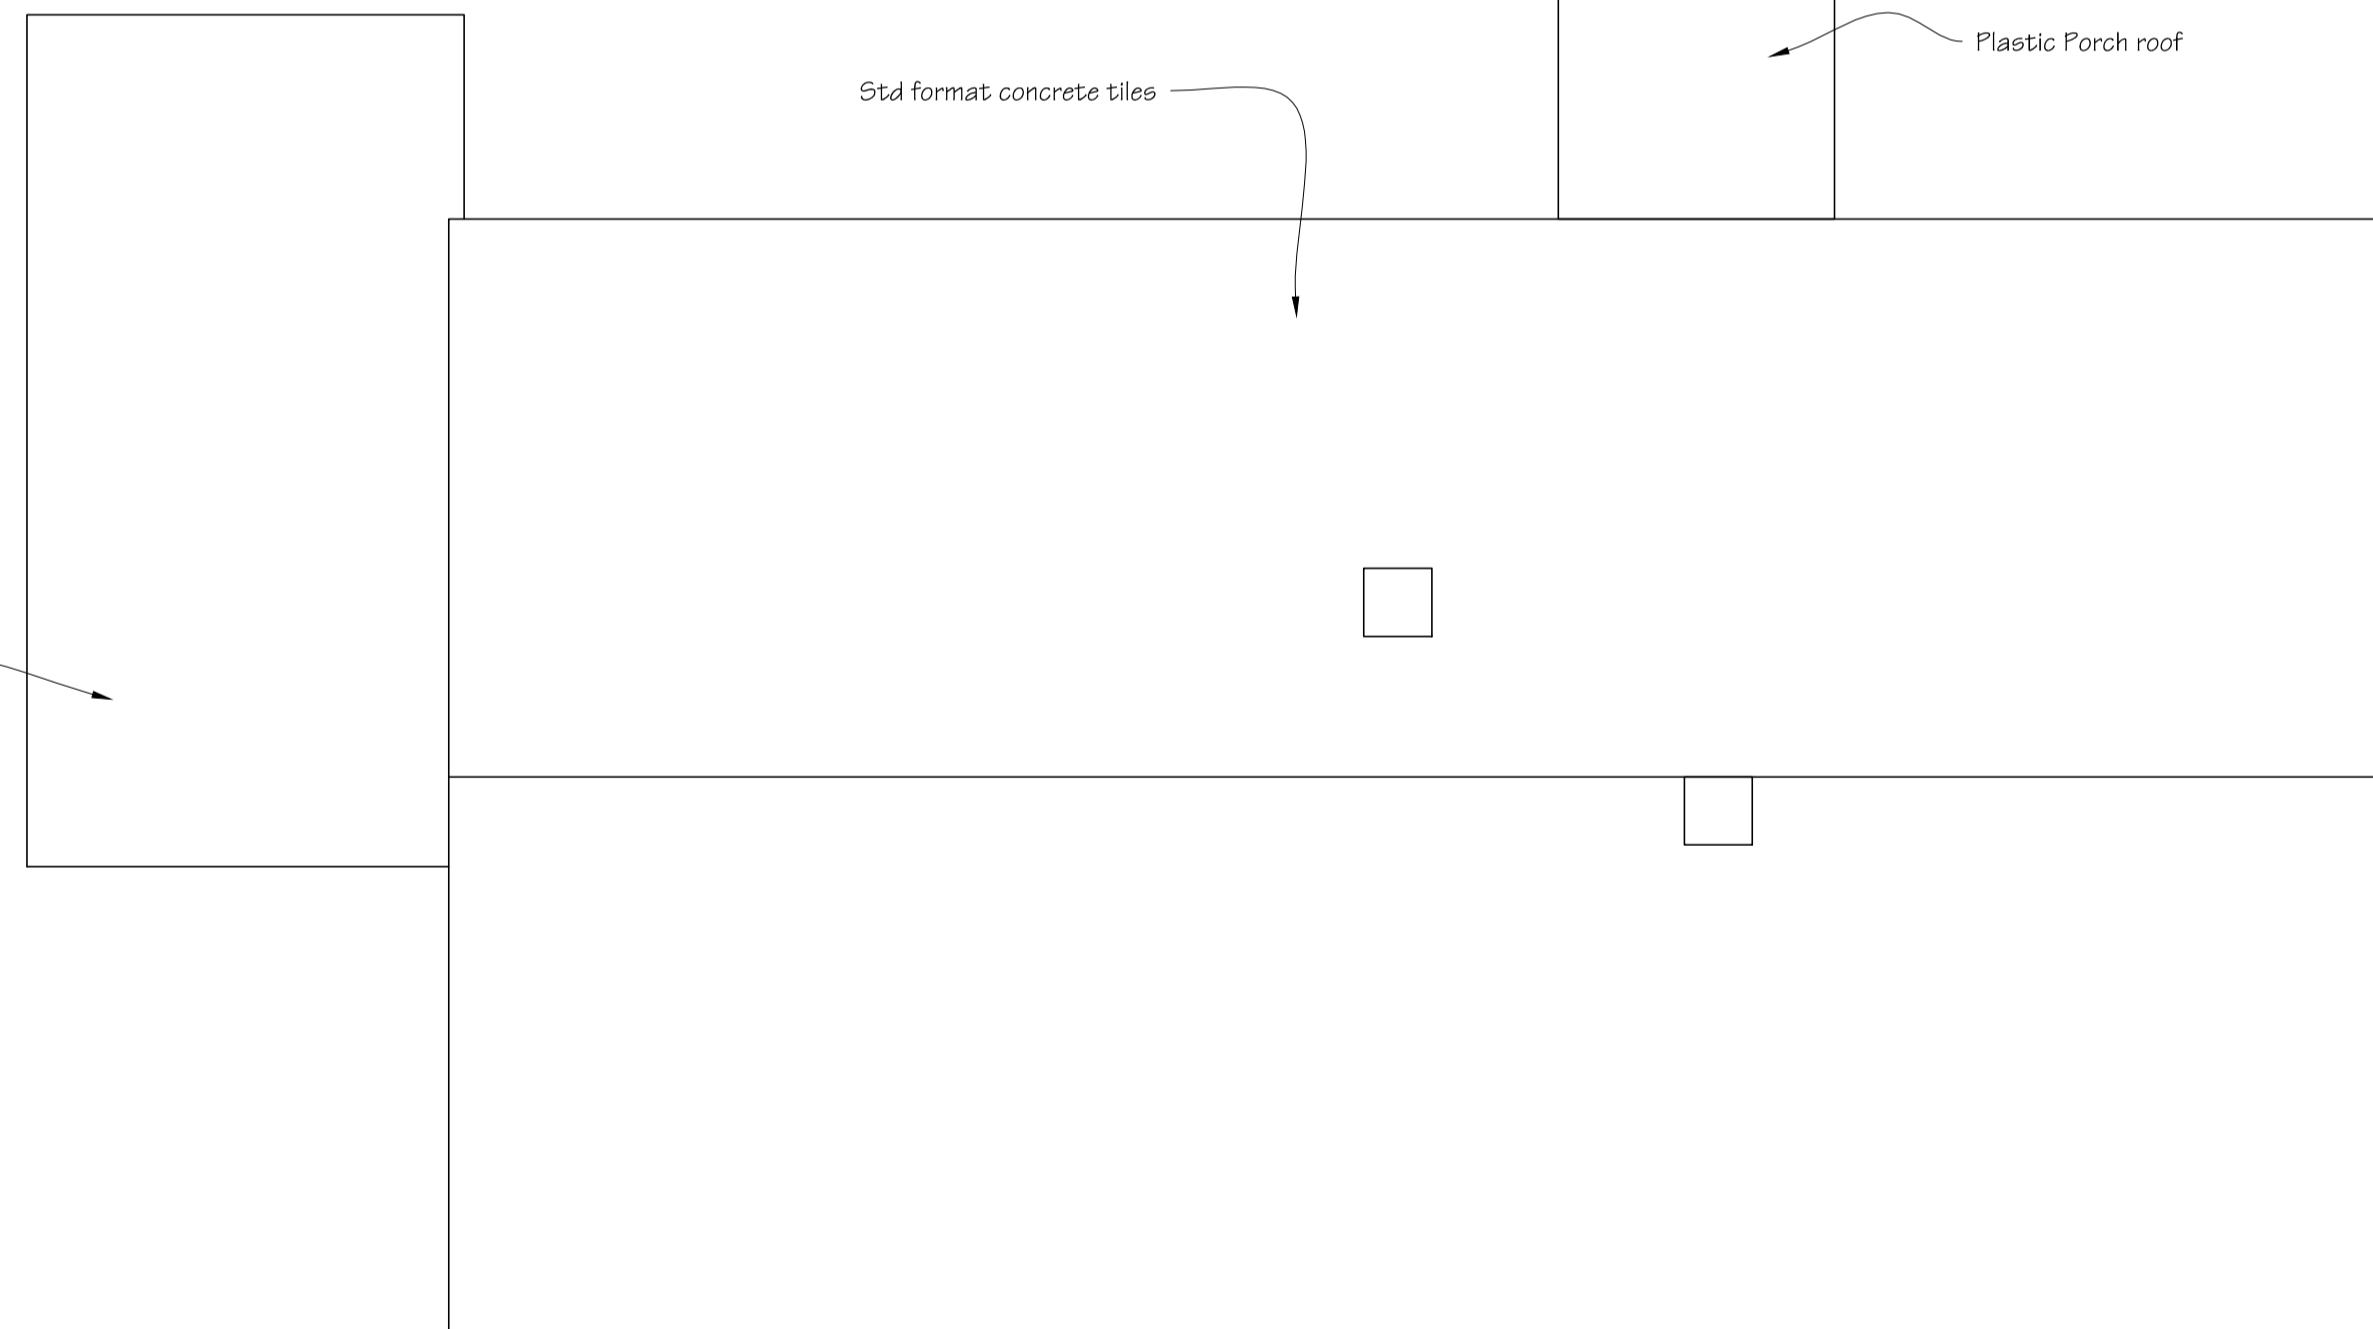


PROPOSED ROOF PLAN
Scale 1:50

Flat felt roof

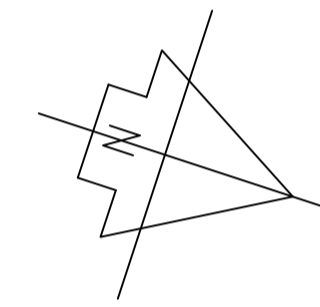

EXISTING ROOF PLAN
Scale 1:50

Ref & date	Description of revision(s)
Amendments	
Project: ALTERATIONS & EXTENSION	
Title: EXISTING PLANS	
Dwg. No: 1119-02	
Date: March 2024	Scales as shown
Client: Mr. & Mrs. A. Offord The Bungalow, Church Lane, Haltham Lincolnshire, LN9 6JF	
Scale @ 1:50	
Do NOT scale this drawing - use figured dims only.	