




EXISTING S.W. ELEVATION

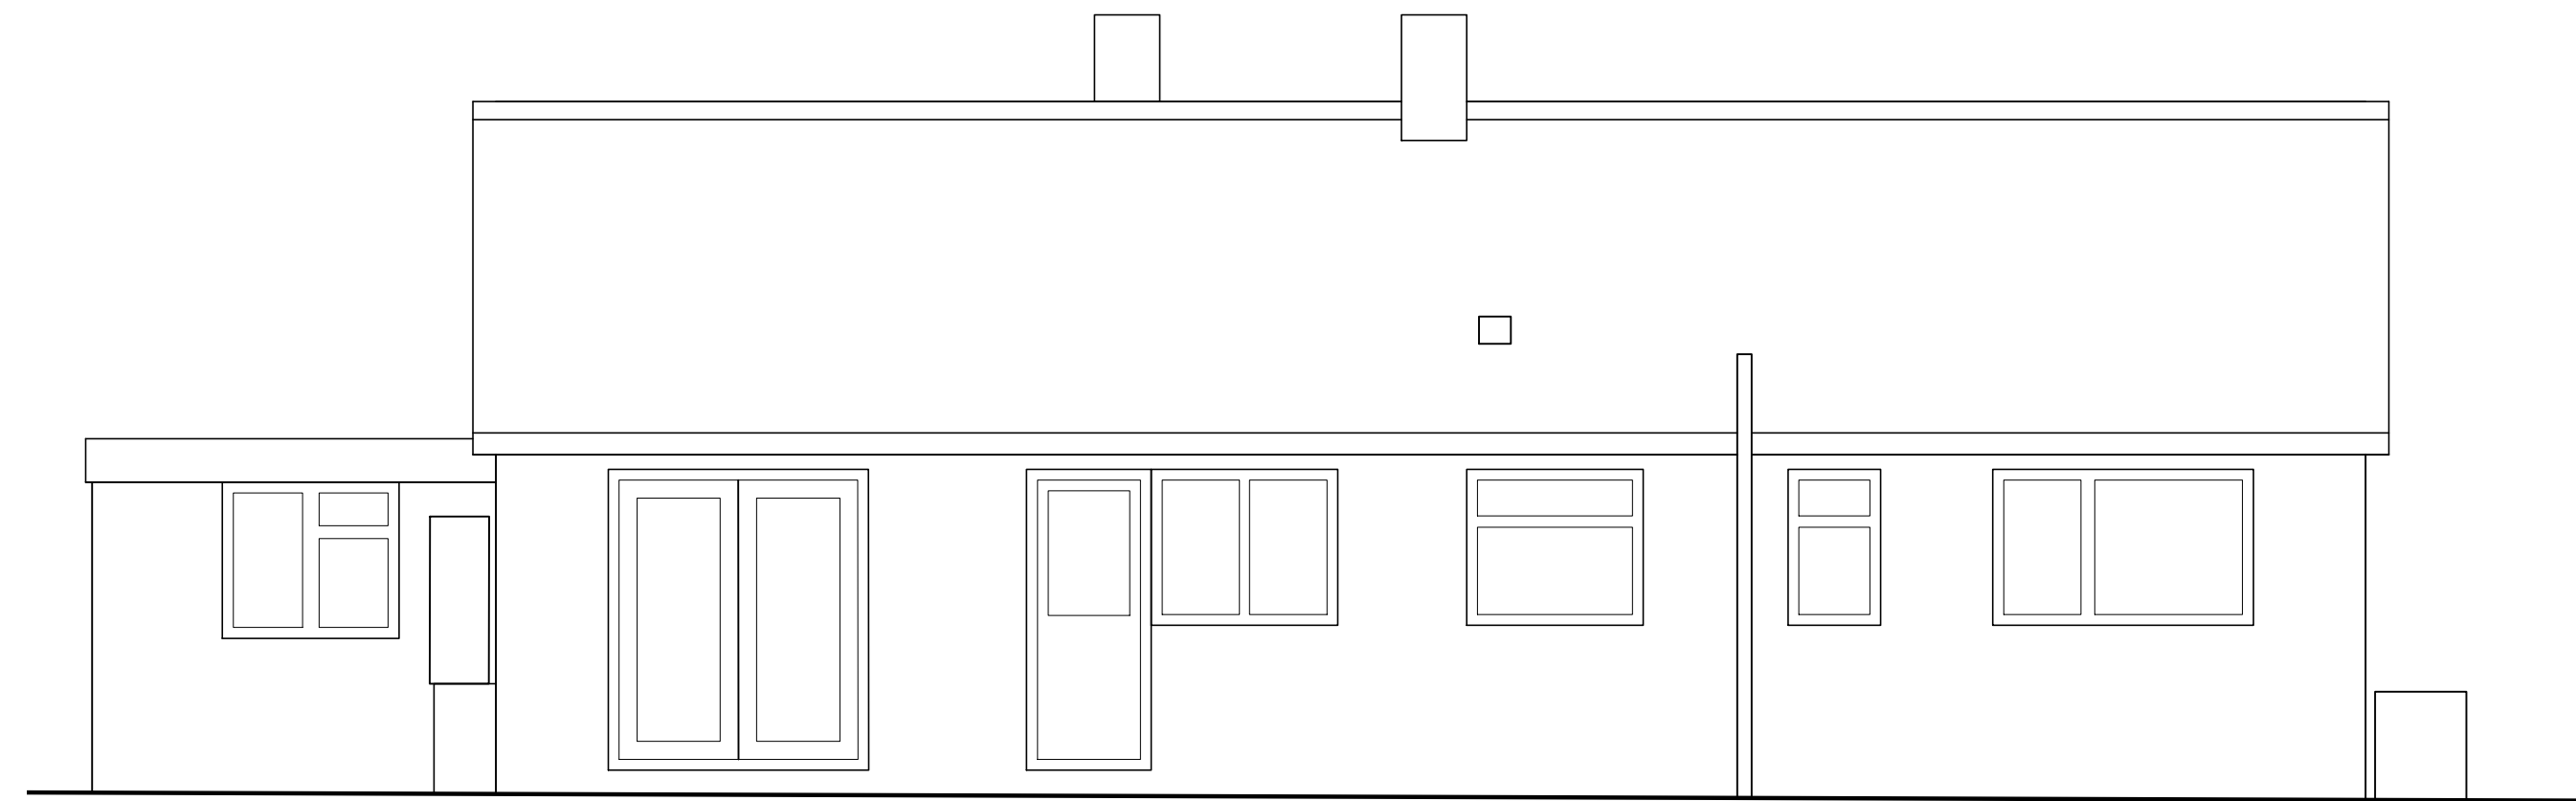


EXISTING FLOOR PLAN
Scale 1:50

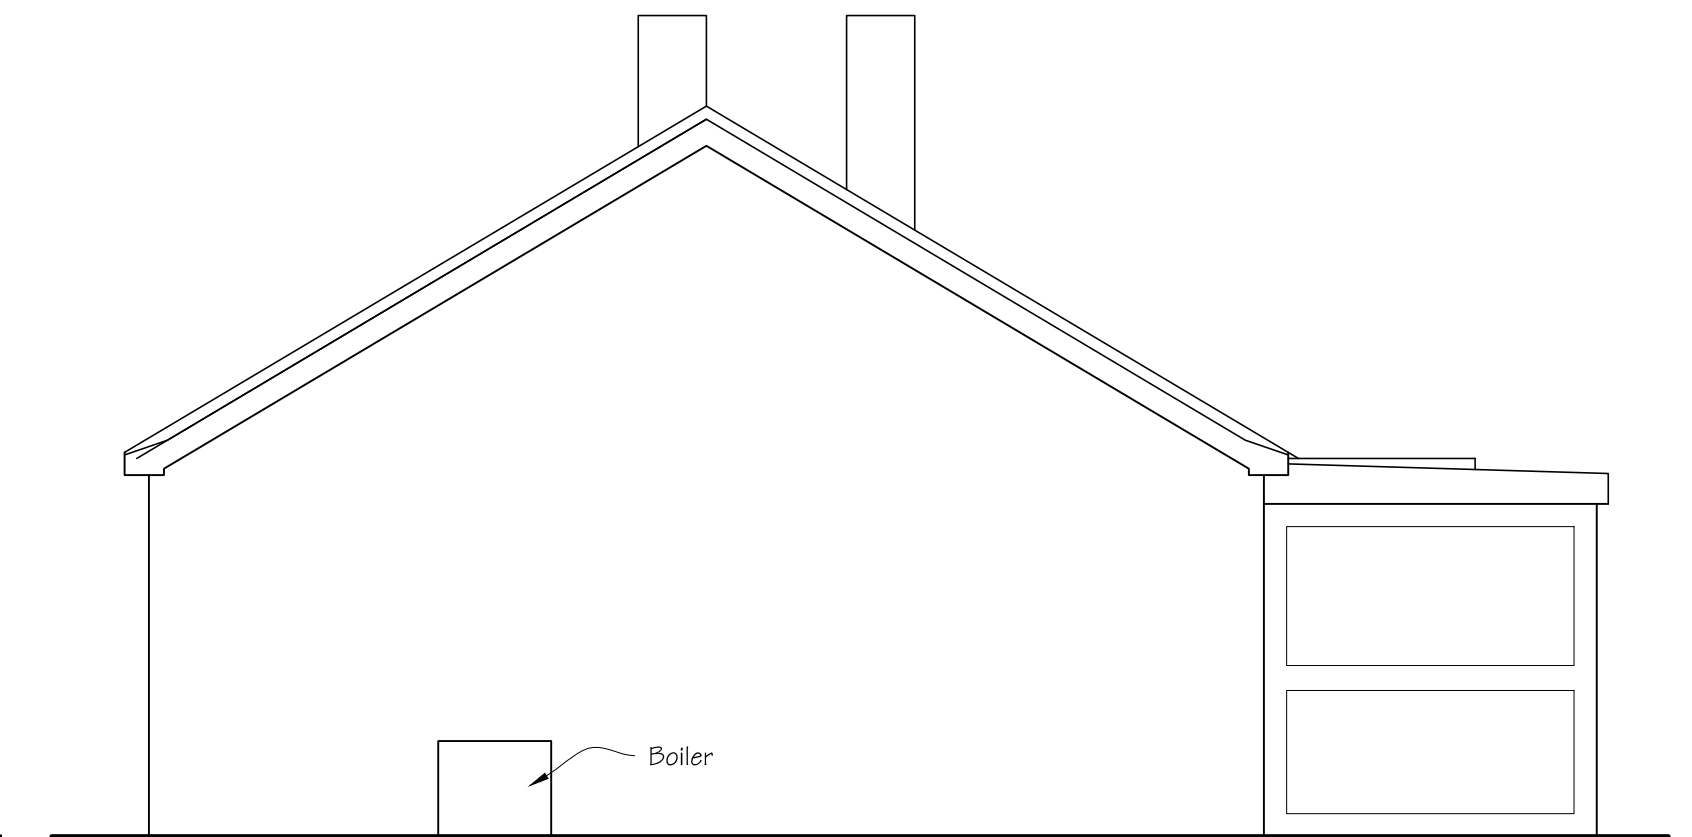


EXISTING FLOOR PLAN
Scale 1:50

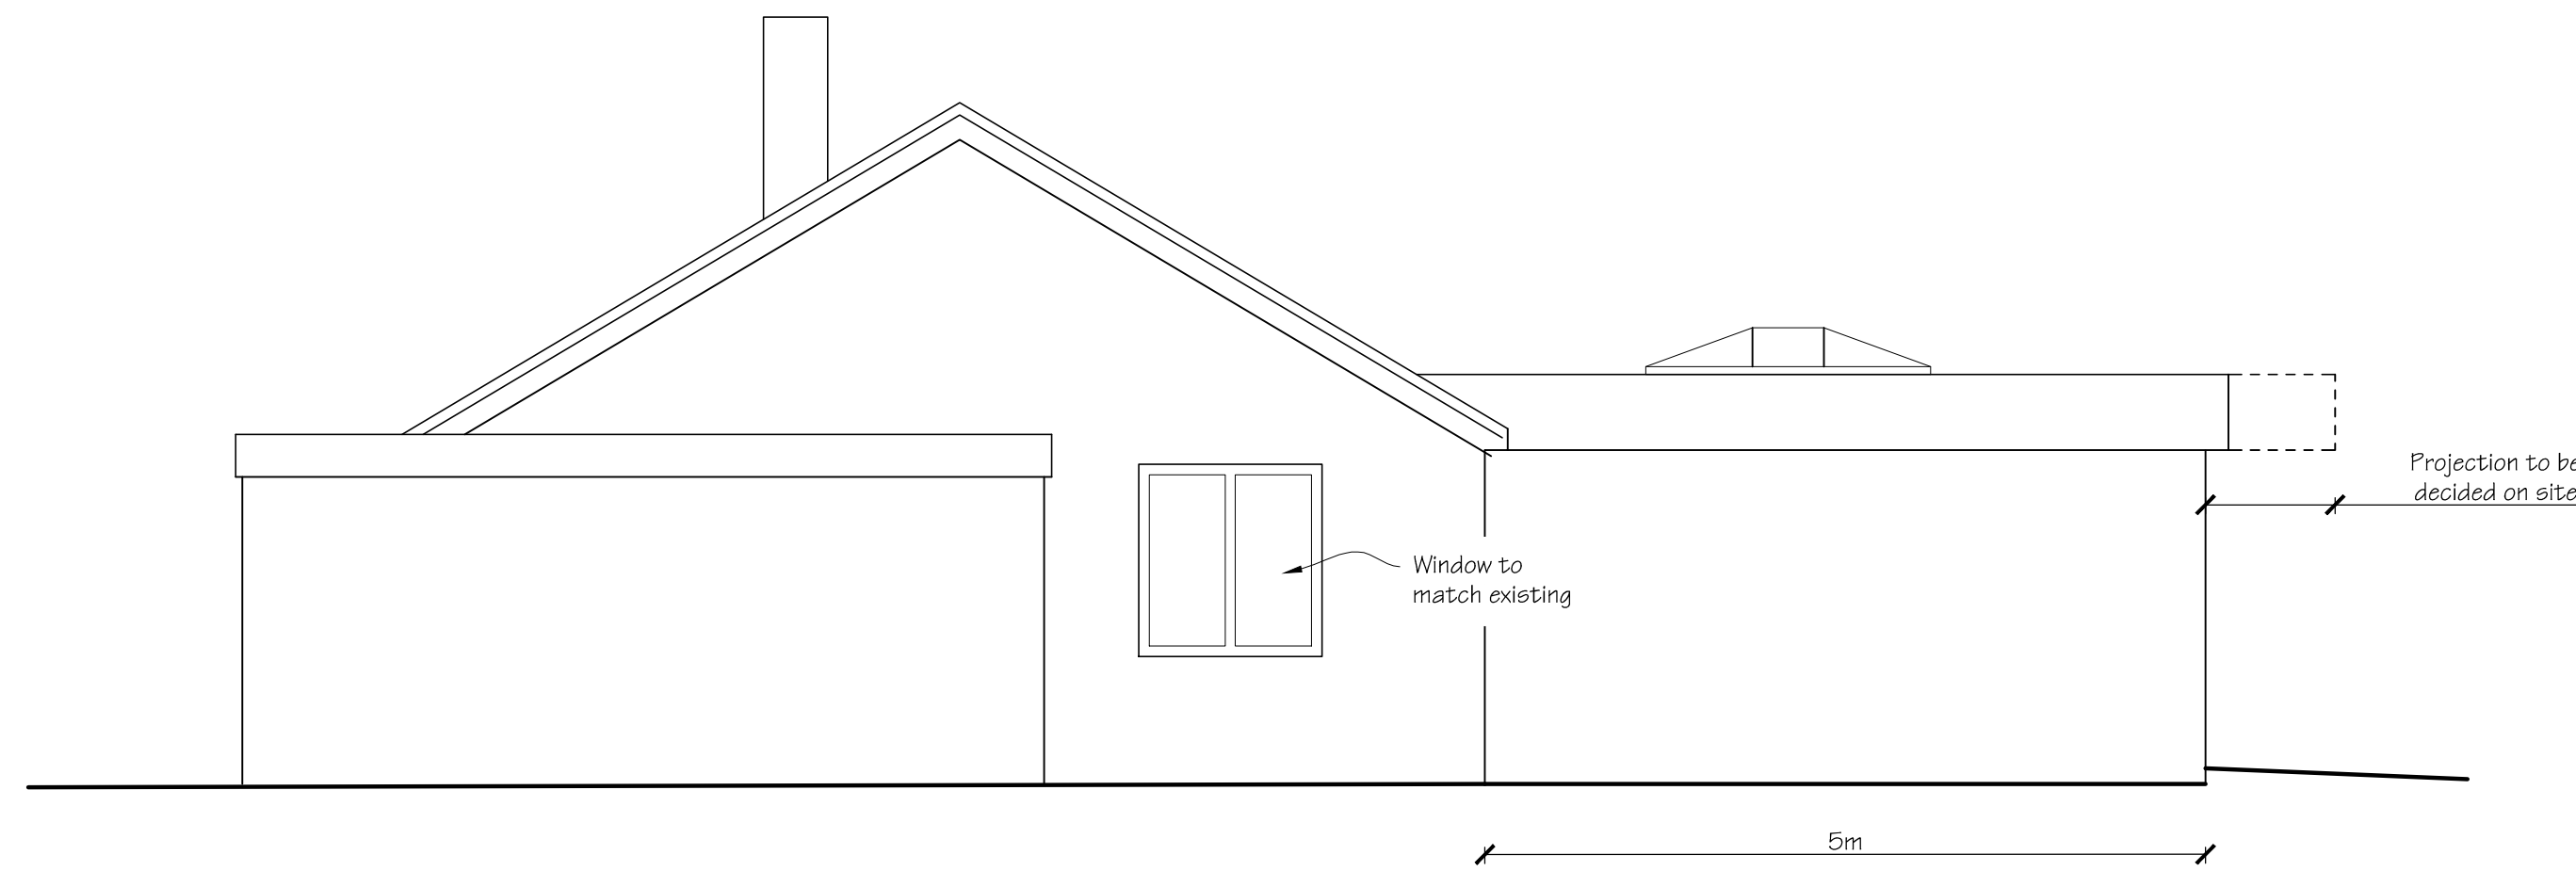

PROPOSED S.W. ELEVATION

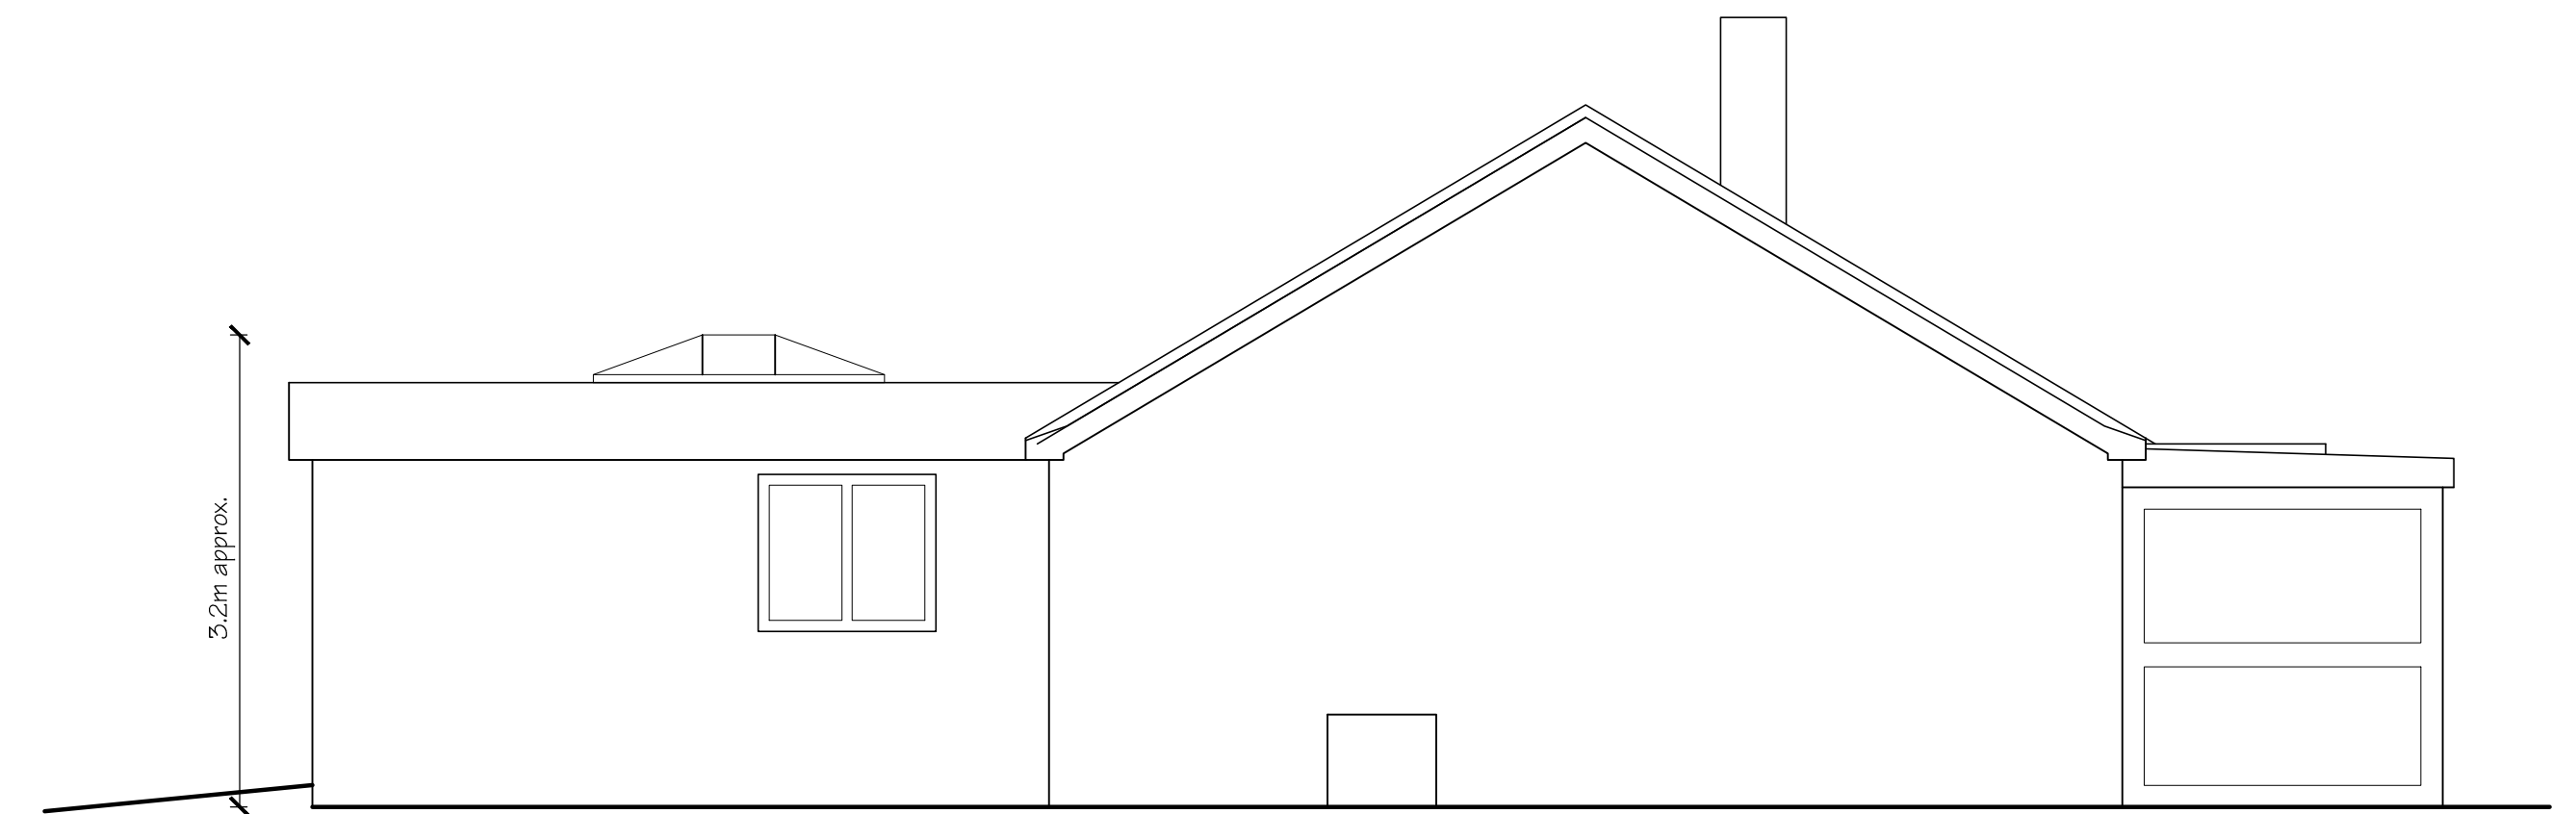

PROPOSED N.E. ELEVATION

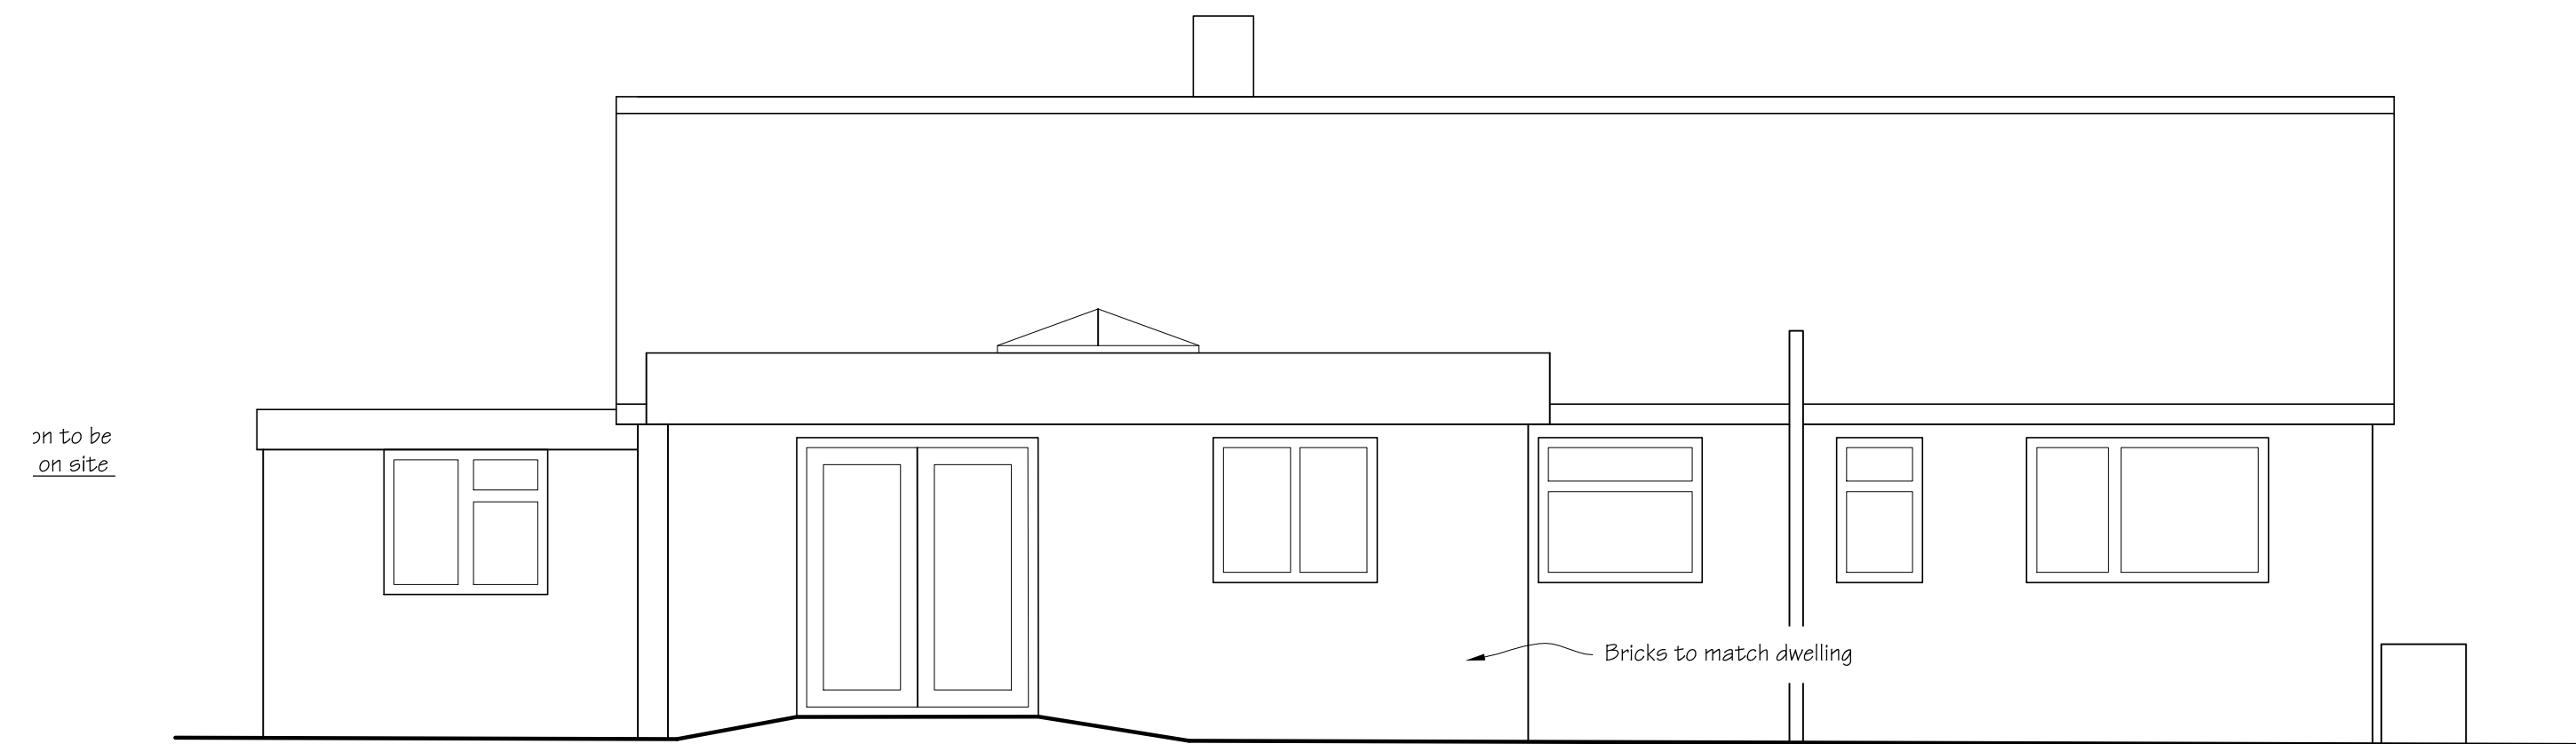

PROPOSED REAR ELEVATION
Scale 1:50

FRONT ELEVATION REMAINS
UNCHANGED THEREFORE NOT SHOWN

A - 02/04/2024	Revised WC
Ref & date	Description of revision(s)
Amendments	
Project: ALTERATIONS & EXTENSION	
Title: ELEVATIONS	
Dwg. No: 1119-04	
Date: April 2024	
Scales as shown	
Client: Mr. & Mrs. A. Offord The Bungalow, Church Lane, Haltham Lincolnshire, LN9 6JF	
Scale @ 1:50	
Do NOT scale this drawing - use figured dims only.	