


SITE PLAN
(showing ex drainage)
Scale 1:100

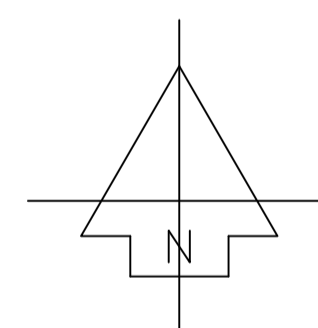


BLOCK PLAN - Scale 1:500

Proposed extension



NO CHANGES TO GROUND LEVELS.
PROPOSED FLOOR LEVELS WILL
MATCH THE EXISTING FLOOR LEVELS.

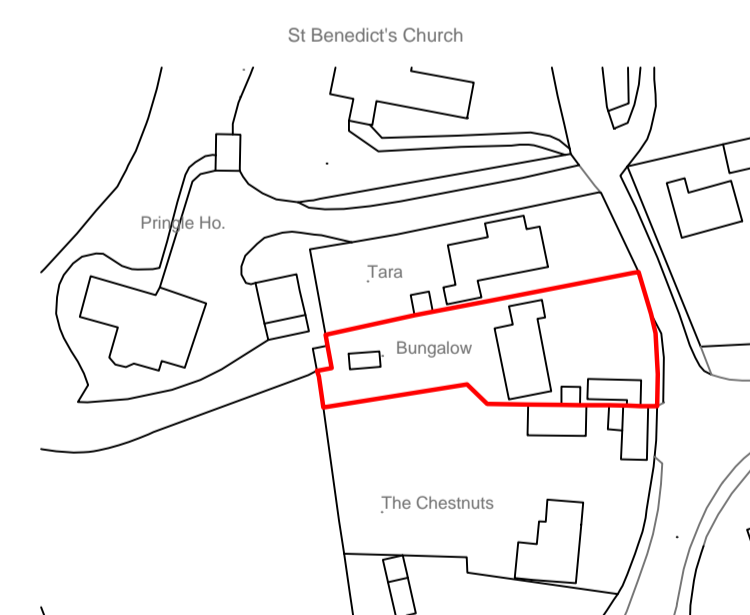

LOCATION PLAN
Scale 1:1250

Ref & date	Description of revision(s)
Amendments	
Project: ALTERATIONS & EXTENSION DRAFT - NOT FOR CONSTRUCTION	
Title: LOCATION, BLOCK & SITE PLANS	
Dwg. No: 1119-01	
Date: March 2024 Scales as shown	
Client: Mr. & Mrs. A. Offord The Bungalow, Church Lane, Haltham Lincolnshire, LN9 6JF	
Scale @ 1:100	
Do NOT scale this drawing - use figured dims only.	