


North West Elevation

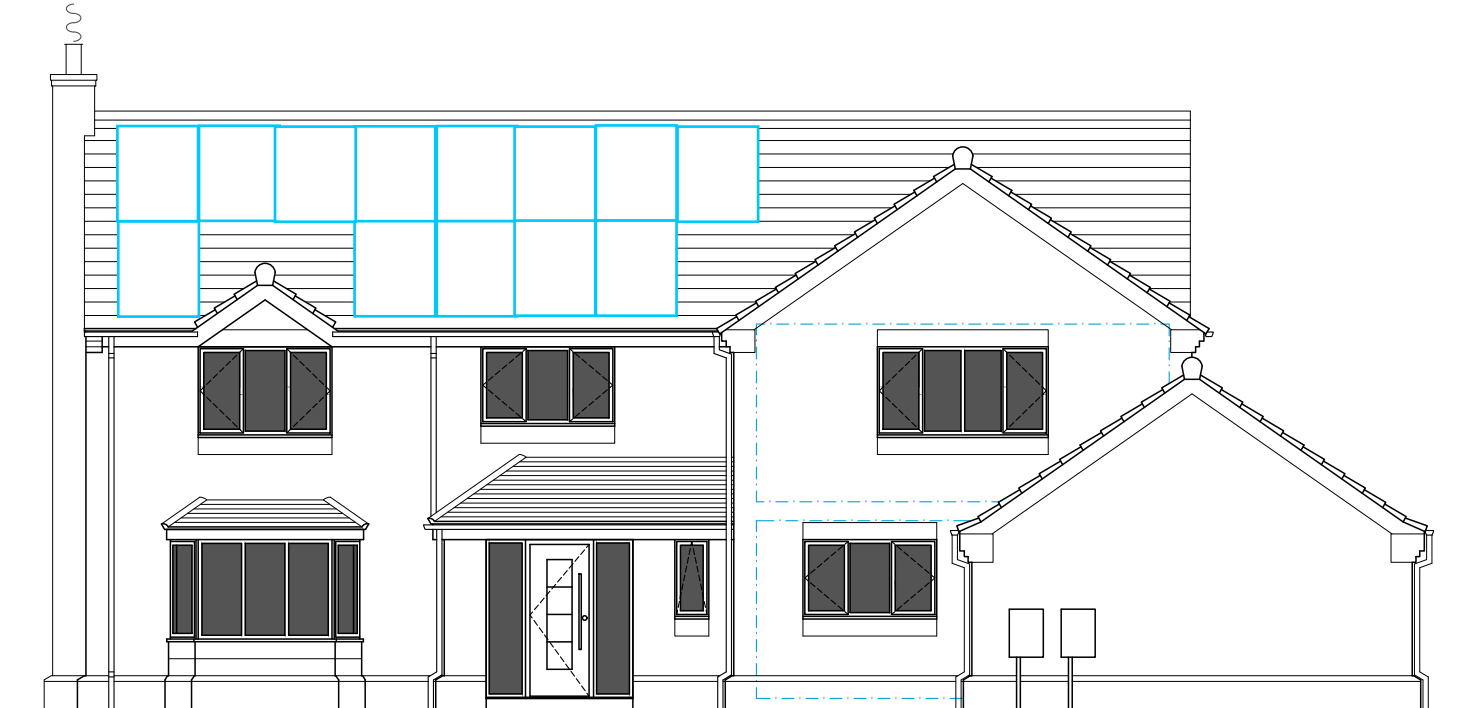

South West Elevation




South East Elevation



North East Elevation

Proposed Elevations

Scale 1:100 @ A3 size

 

9 Danesbrook Court, Ingleby Barwick
Stockton-on-Tees. TS17 0QX

Proposed Elevations