

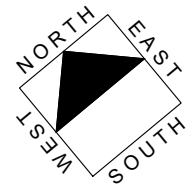


Site Location
Scale 1:1250 @ A3 size

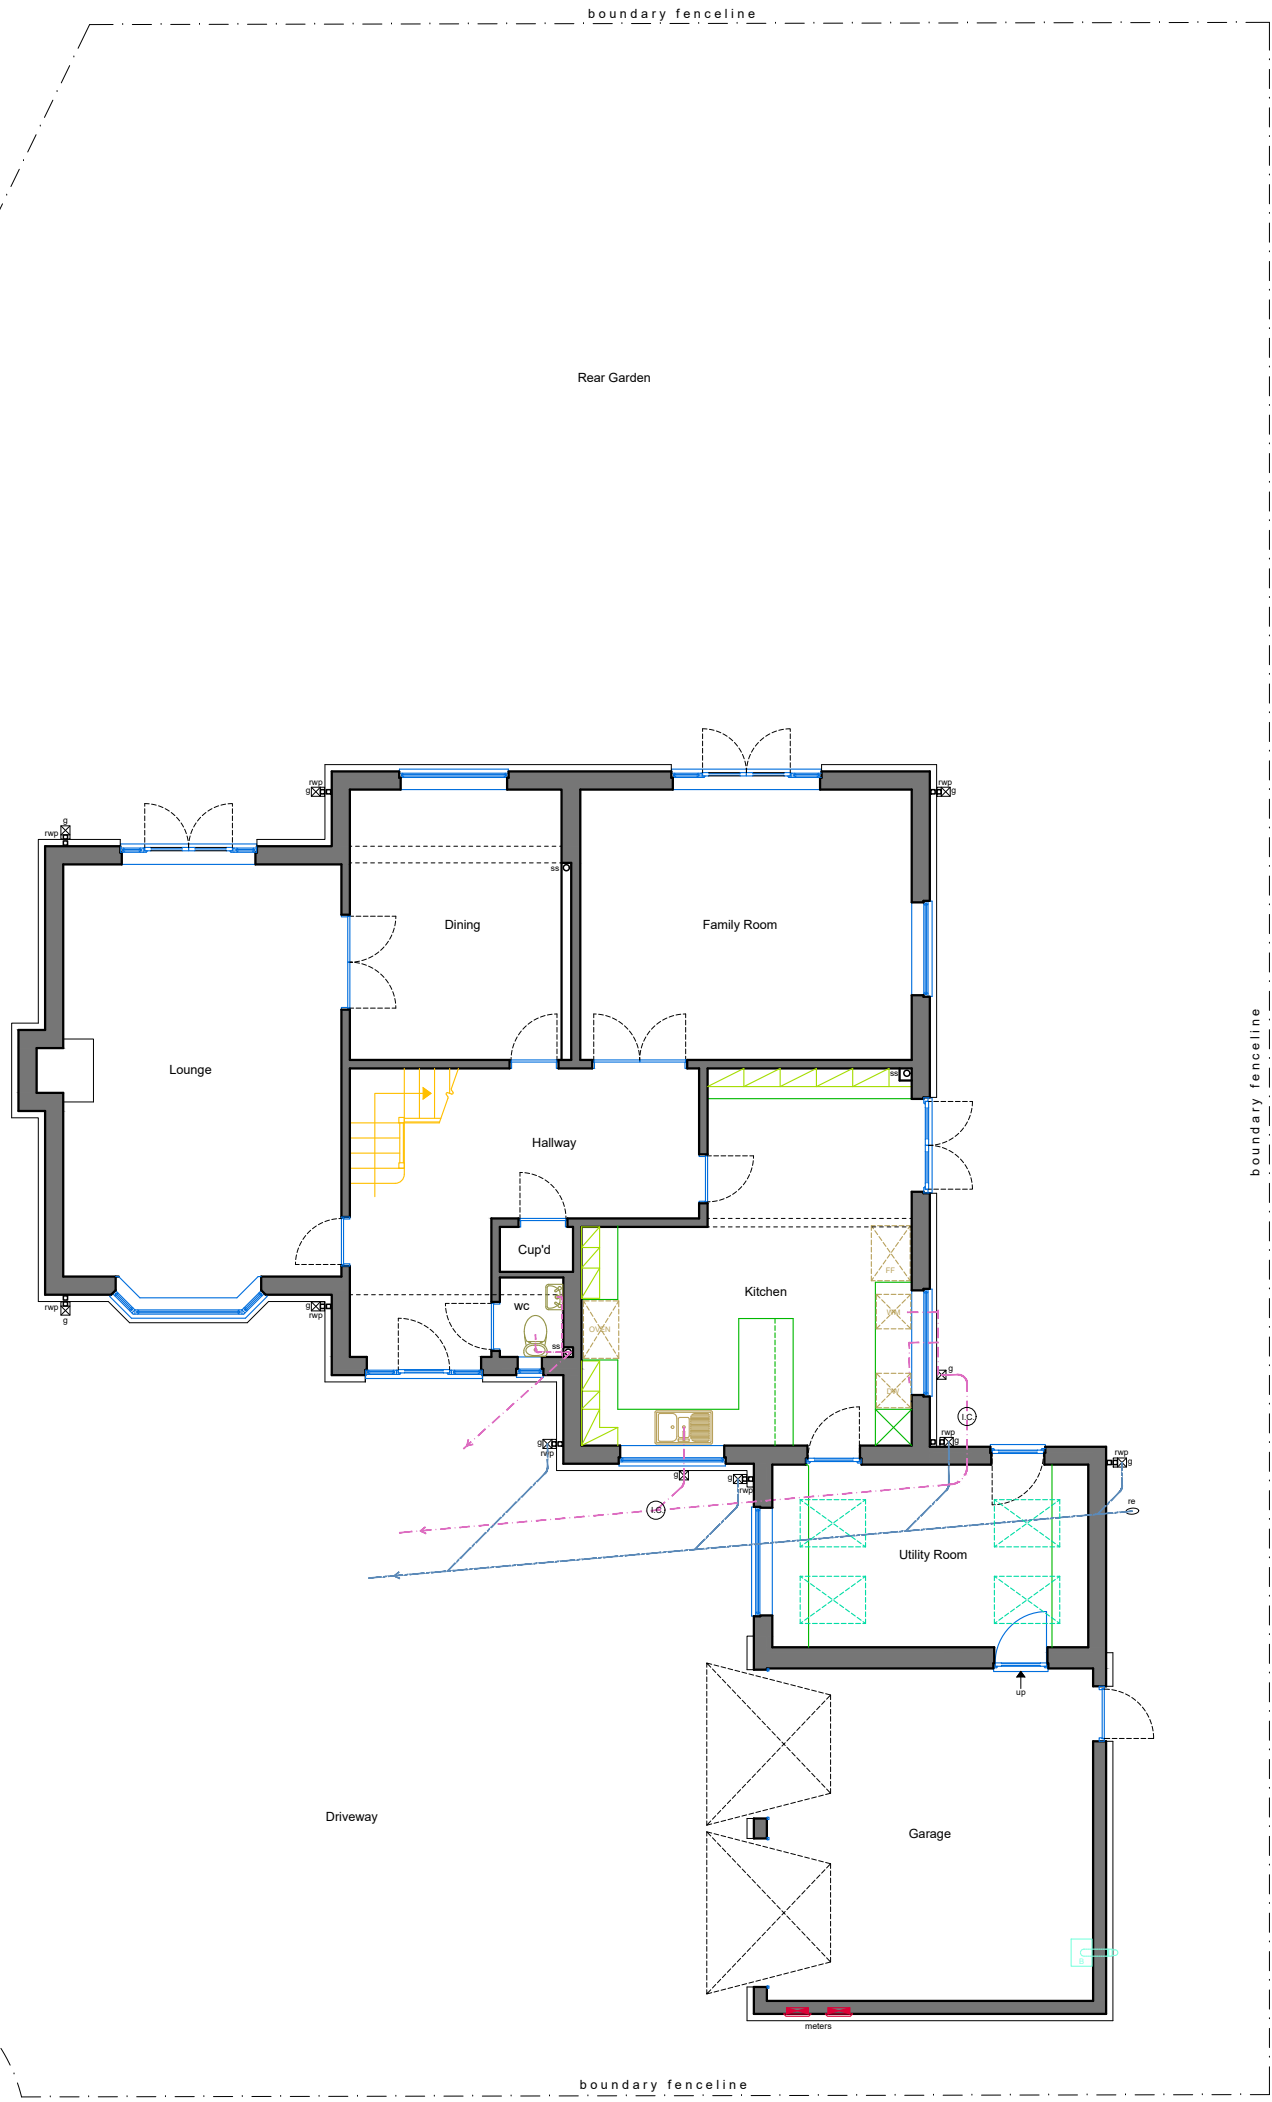

Site Layout
Scale 1:125 @ A3 size

 

Scale 1:125 @ A3 April 2024

9 Danesbrook Court, Ingleby Barwick
Stockton-on-Tees. TS17 0QX
EXISTING
Ground Floor Plan & Site Layout