


FRONT ELEVATION OF TIMBER GATES
SCALE: 1:20

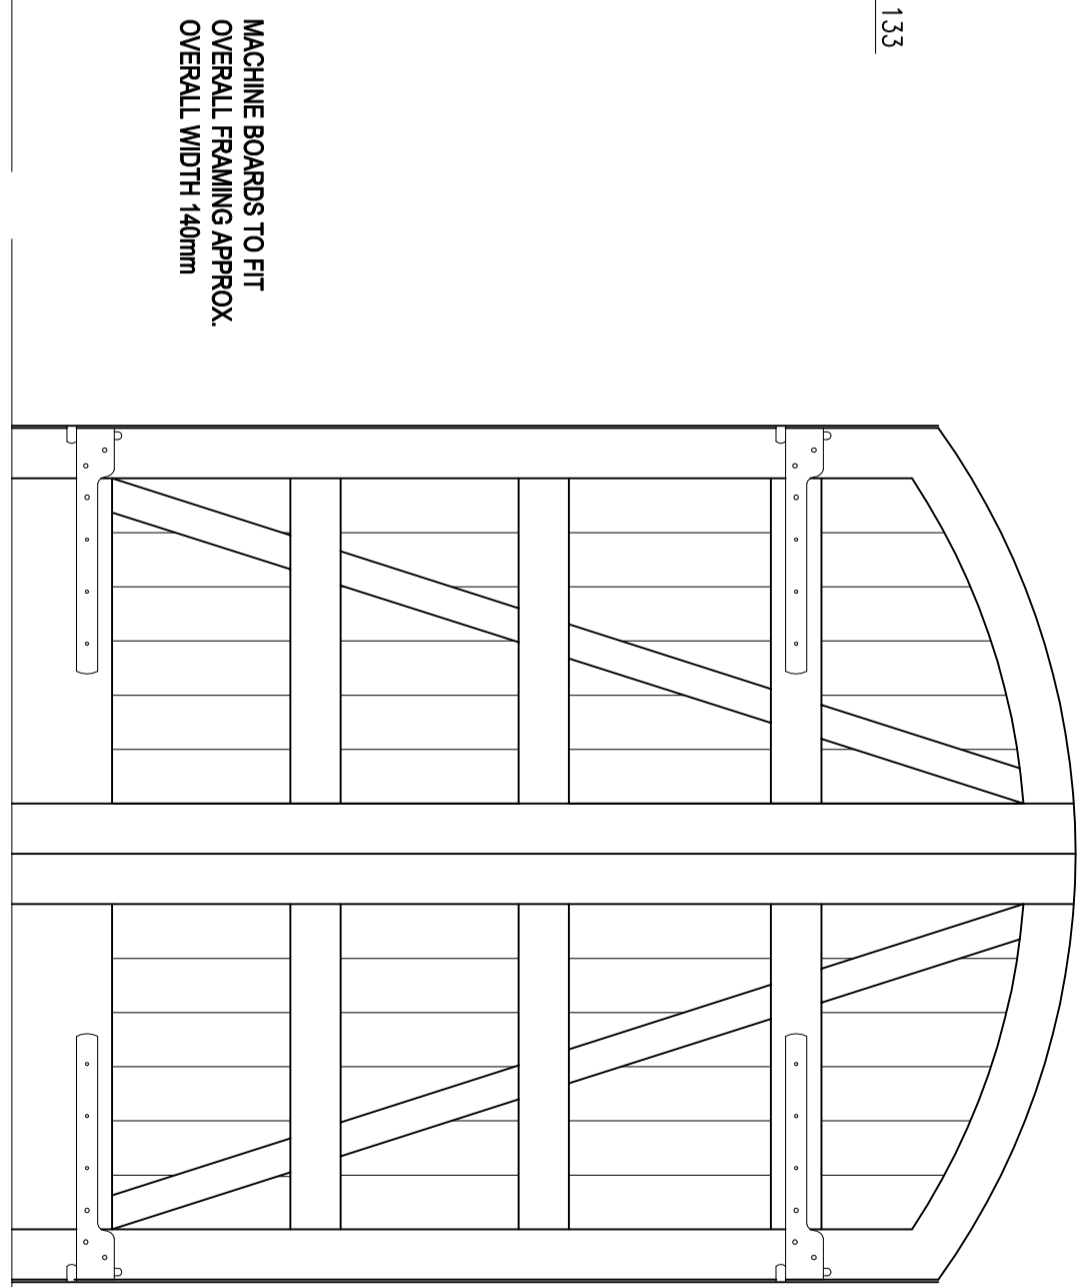

REAR ELEVATION OF TIMBER GATES
SCALE: 1:20

J HODGSON & SONS LTD
 17-19 MARKET PLACE, SLEAFORD
 PROPOSED TIMBER GATE ELEVATIONS

REV	DATE	DESCRIPTION	BY

DRAWING NO 22-001-(050)-010
 SCALE 1:20
 DATE MARCH 24
 PROJECT NO. 22-001
 DRAWN BY HHH
 STATUS PLANNING

THIS DRAWING IS COPYRIGHT OF J HODGSON & SONS LTD AND MAY NOT BE REPRODUCED IN ANY FORM OR TRANSFERRED TO OTHER PARTIES BY ELECTRONIC MEANS WITHOUT PRIOR WRITTEN CONSENT. NO DIMENSIONS TO BE SCALED FROM THIS DRAWING & ALL DIMENSIONS TO BE CHECKED ON SITE.

A3 ORIGINAL