



FEATURE STONE DETAIL

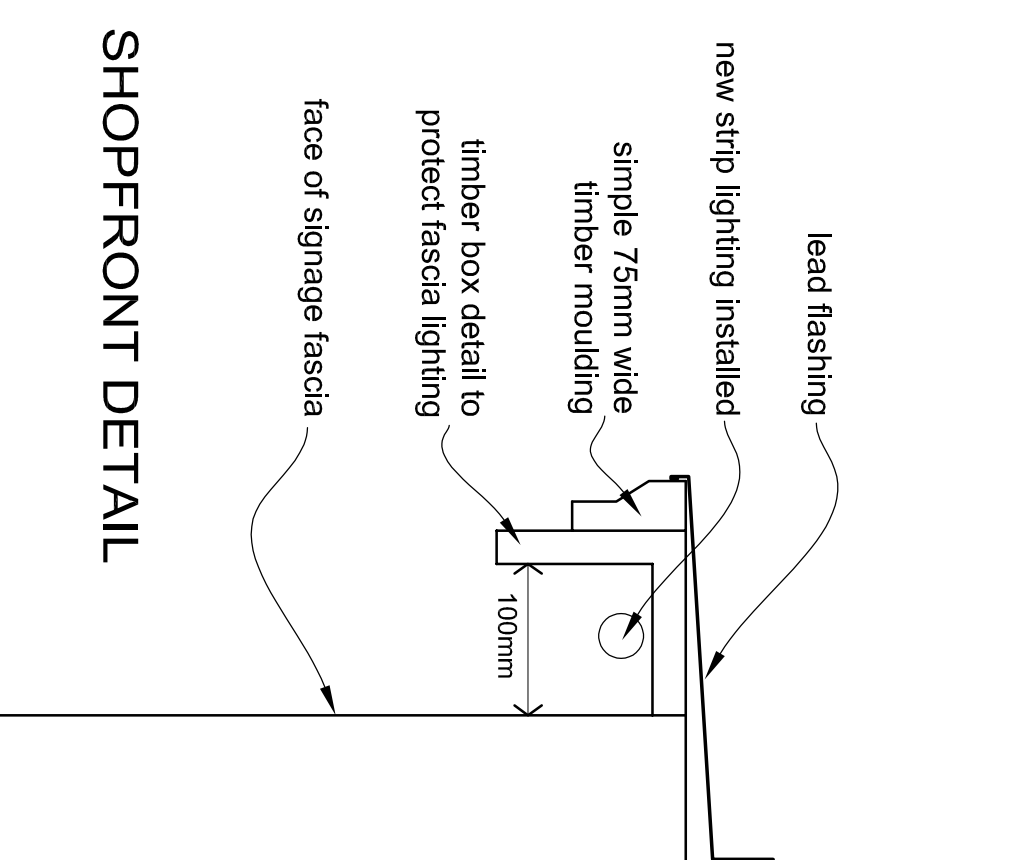


SHOPFRONT DETAIL

17 MARKET PLACE

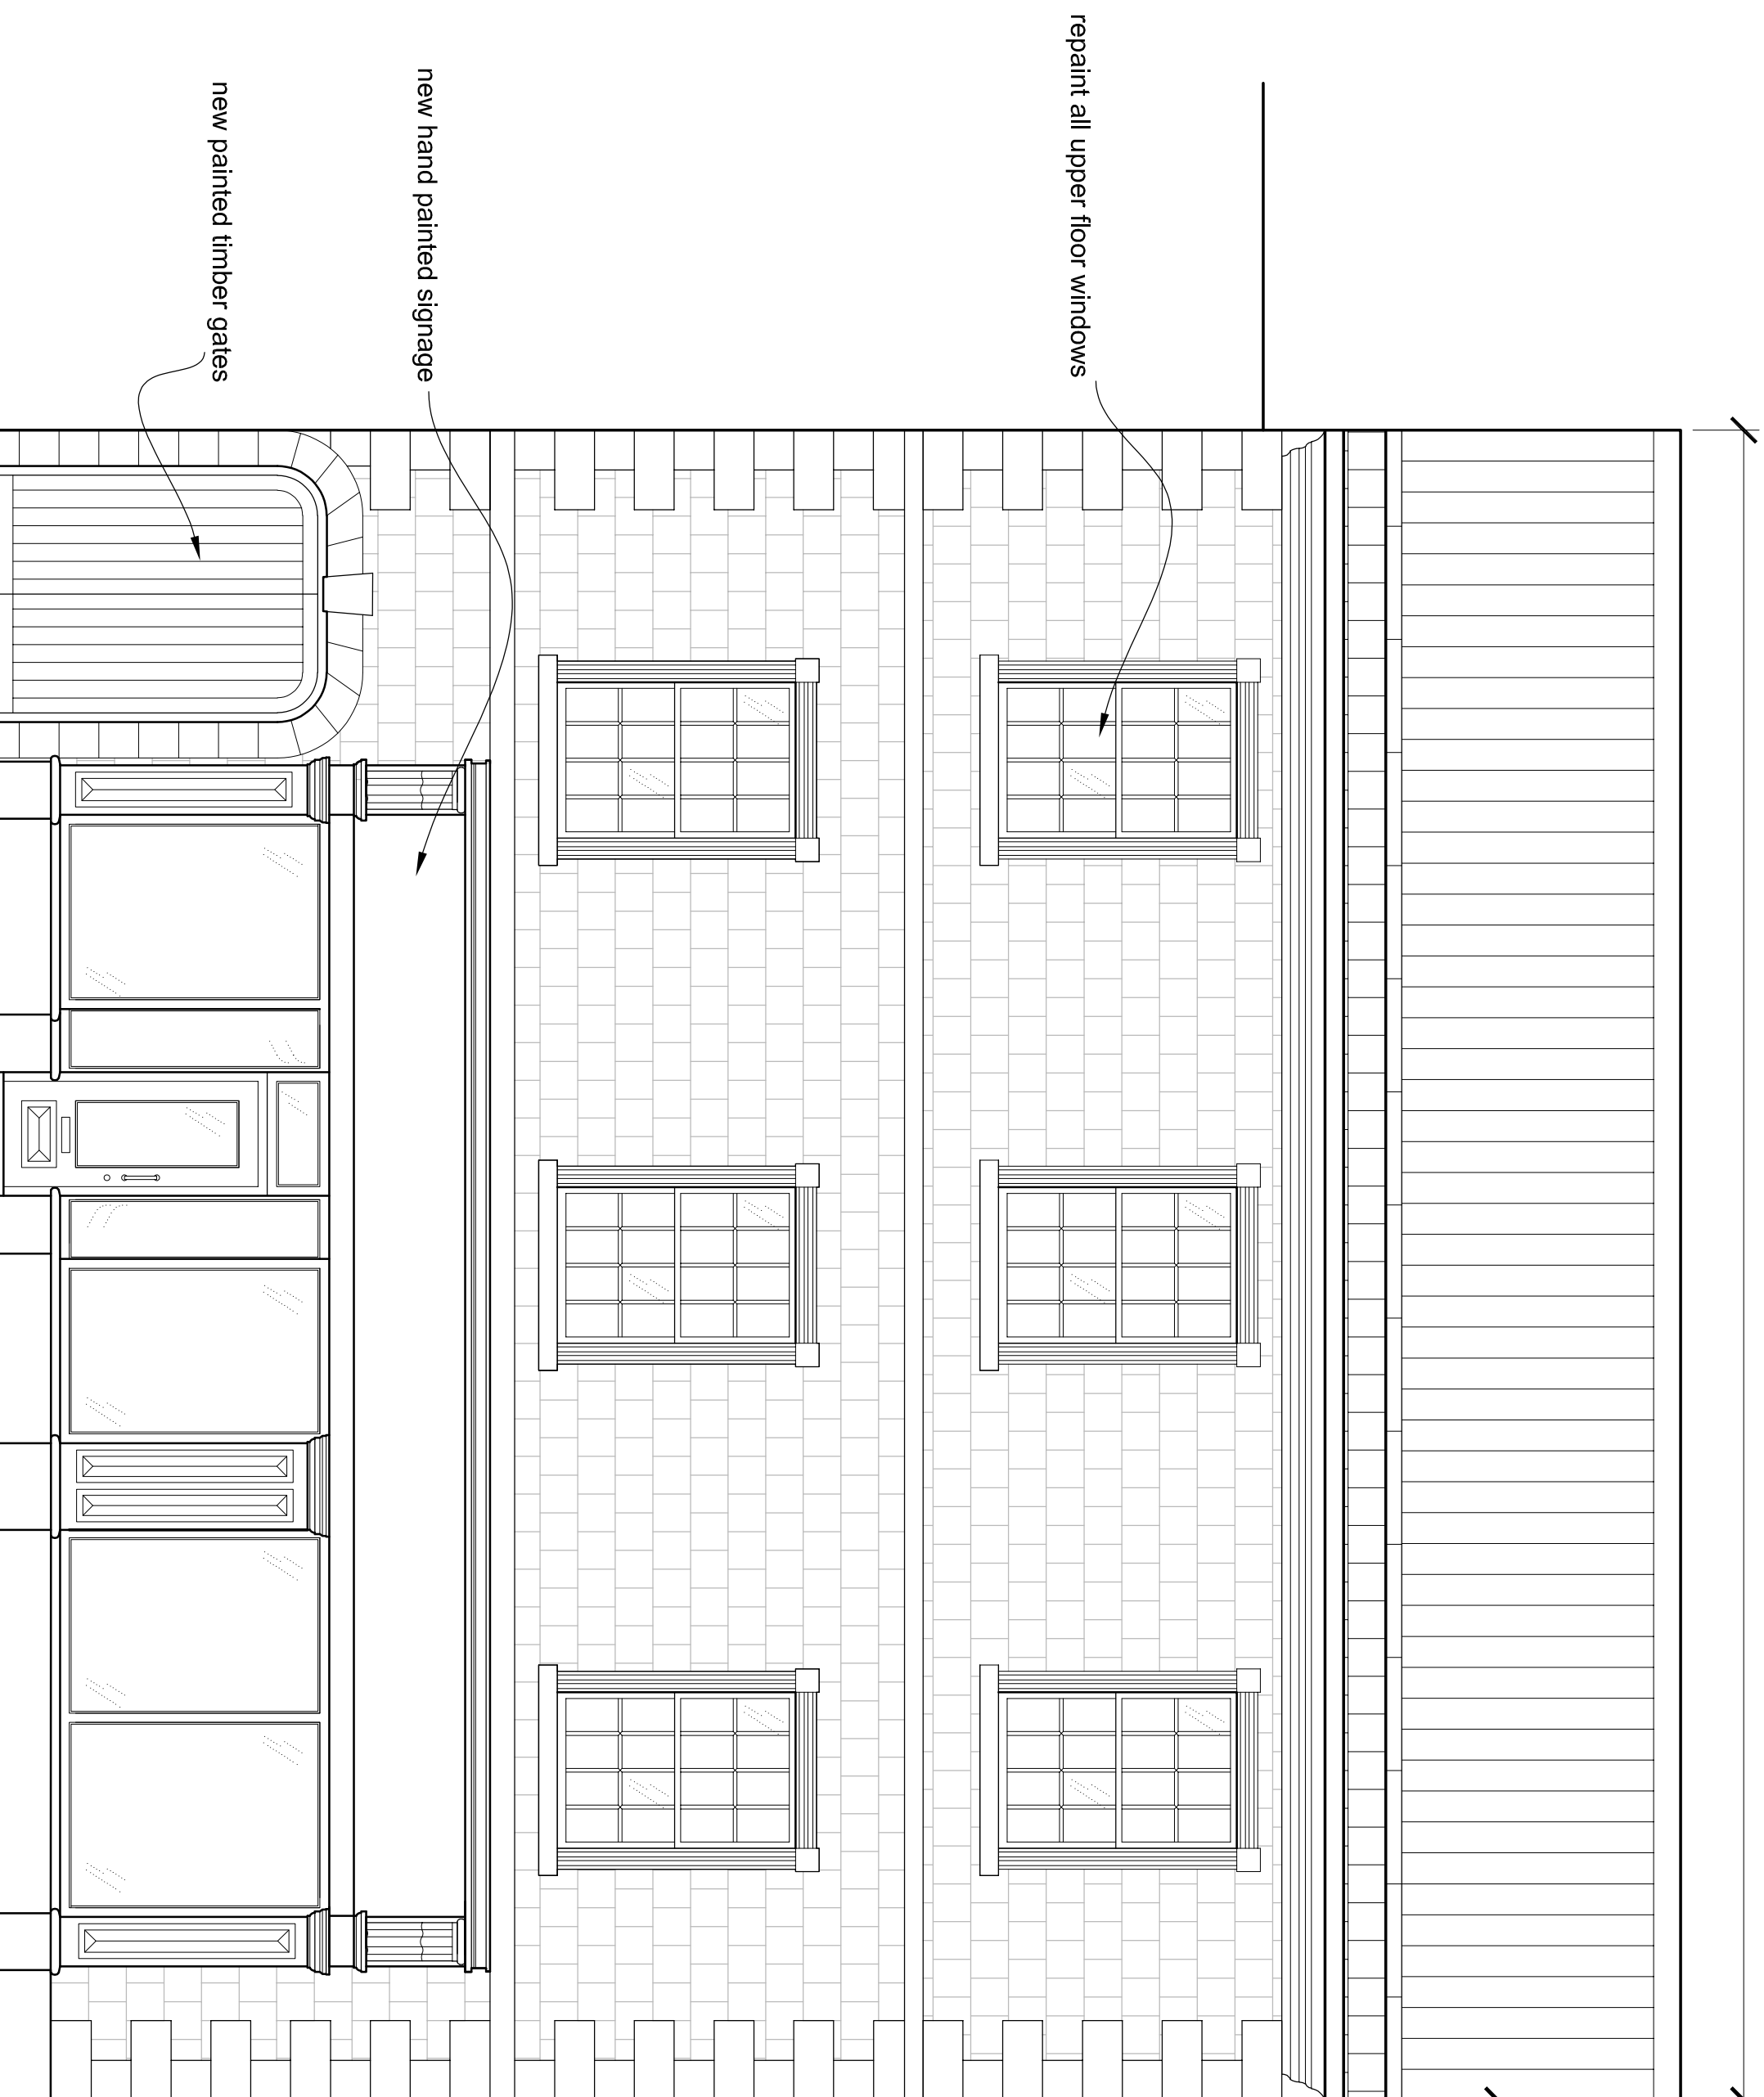


Proposed North Elevation (to Market Place) - 1:50

Existing North Elevation (1:100)

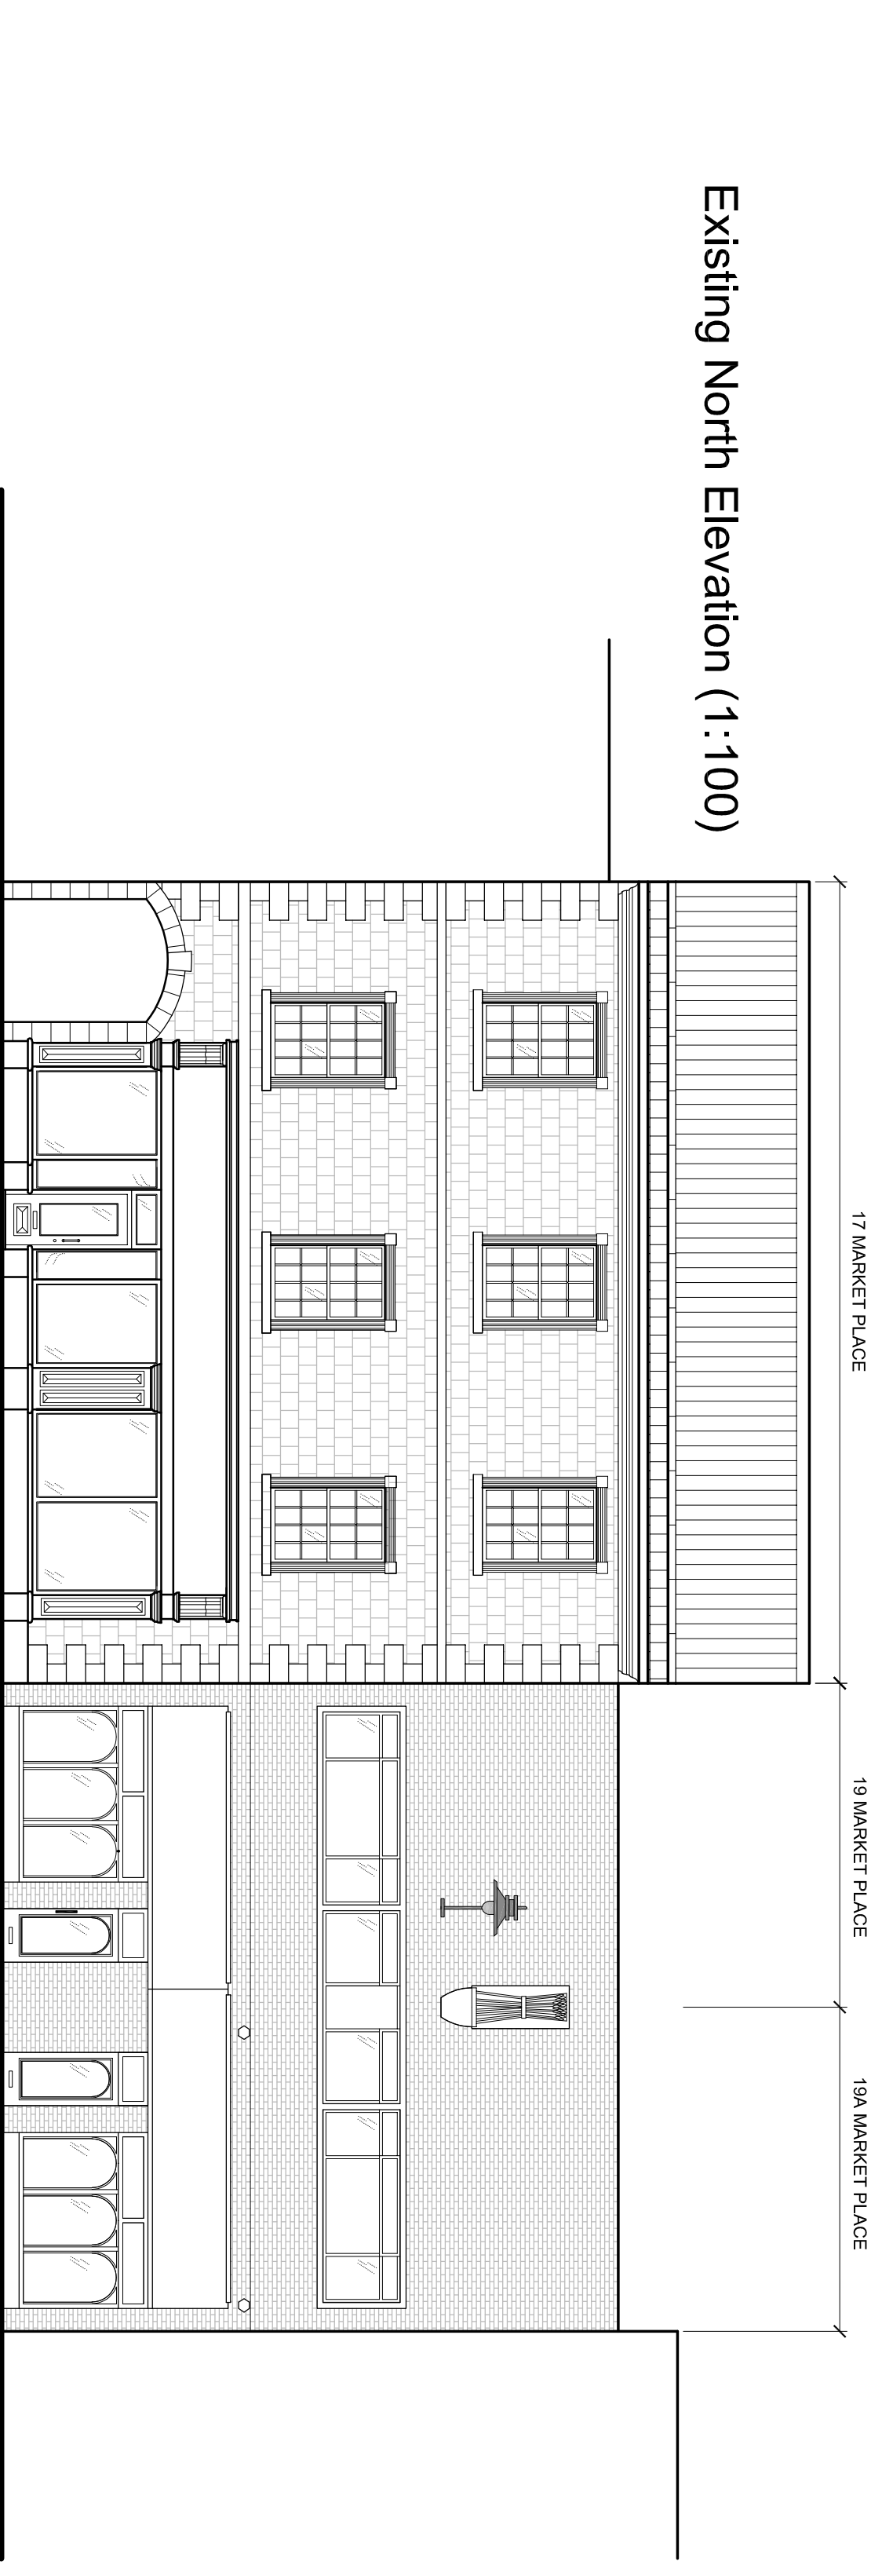

19 MARKET PLACE

19A MARKET PLACE

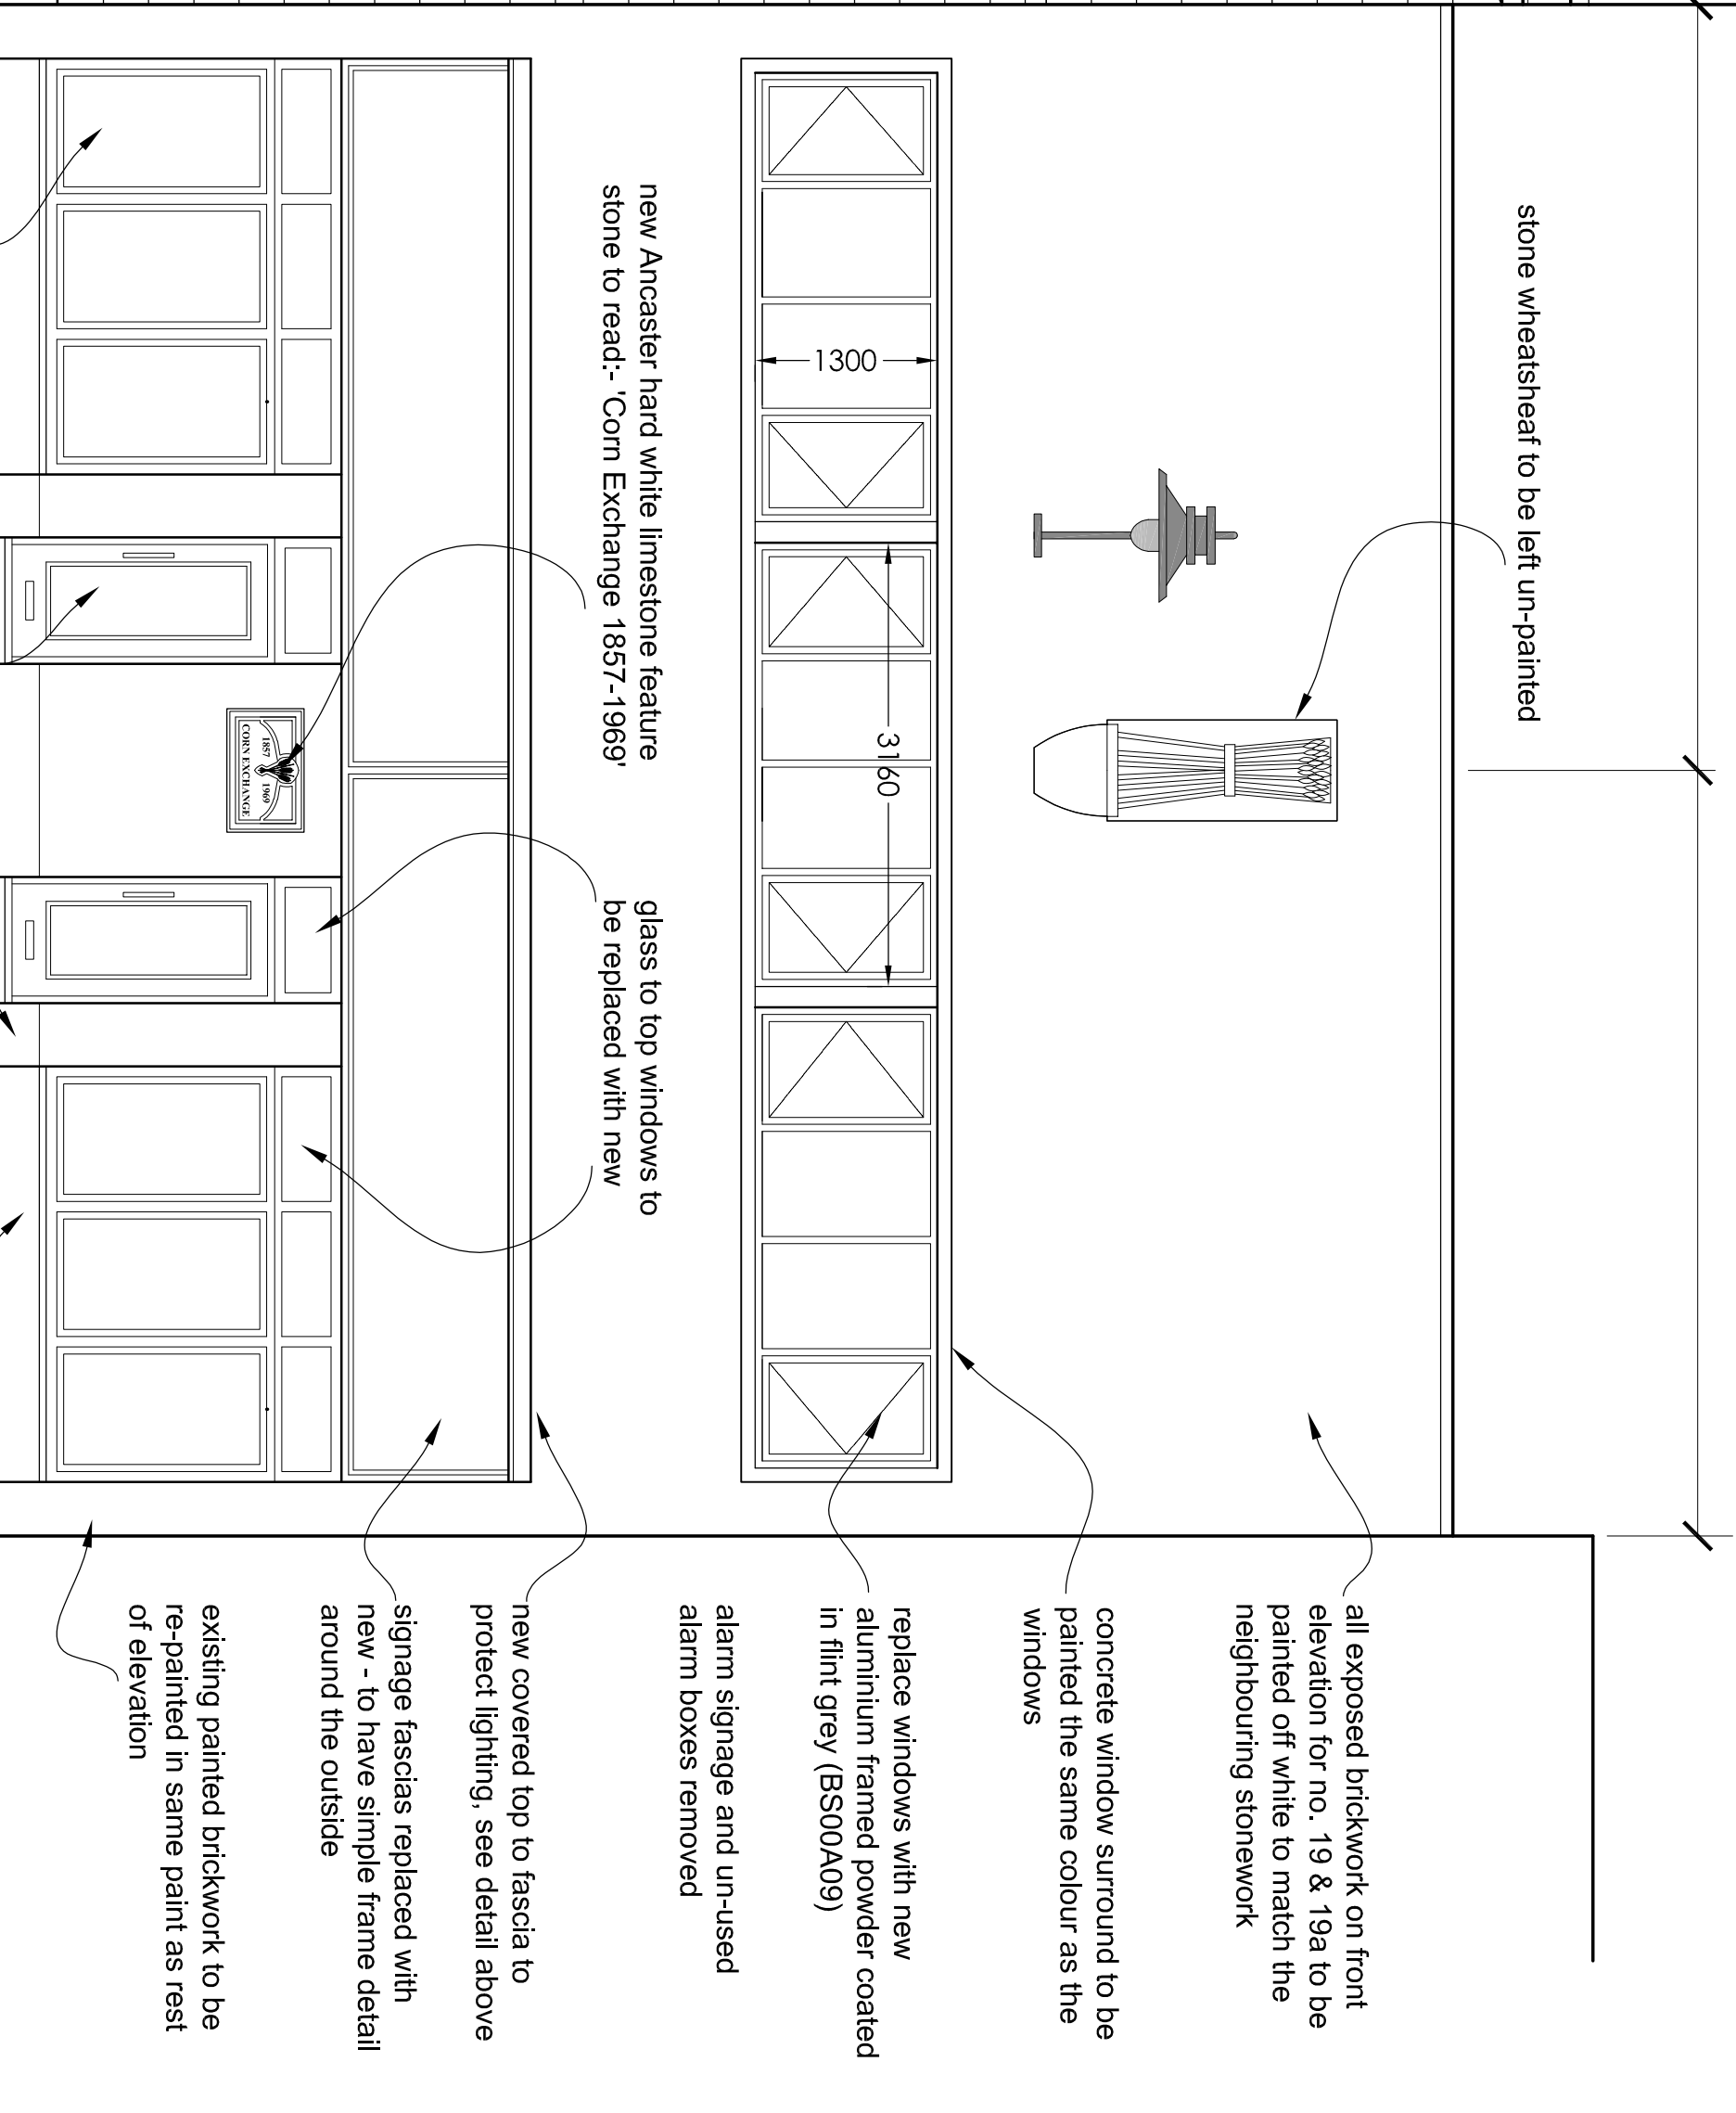

existing shopfront frame retained with main windows with arched tops removed and replaced with new square framed windows.

existing timber doors replaced with new in 'square' design

sill, risers and lower brickwork painted black

<p>XL Architects LLP Salterns Barn, Middle Street Potterhanworth, Lincoln, LN4 2DR tel: 01522 793006 e-mail: info@xlarchitects.co.uk website: www.xlarchitects.co.uk</p>	
client	SLEAFORD CORN EXCHANGE
project	Shopfront Improvements Market Place & Southgate Sleaford
drawing title	MARKET PLACE ELEVATIONS
date	February 2024
drawing number	XL1158 / 01
scale	as shown @ A1
revision	A

A:20/03/24: Tender Issue
P:1:15/02/24: Initial Issue