





Note: Do not scale. Only use figured dimensions. All discrepancies to be notified to this office.

Rev	Description	Dr	Date
01	Updated in line with client comments.	AM	05.02.2024
02	Chimney sizes amended; further general details added; drawings set to brick dimensions.	RM	14.02.2024
03	Layout and elevations updated.	RM	28.02.2024

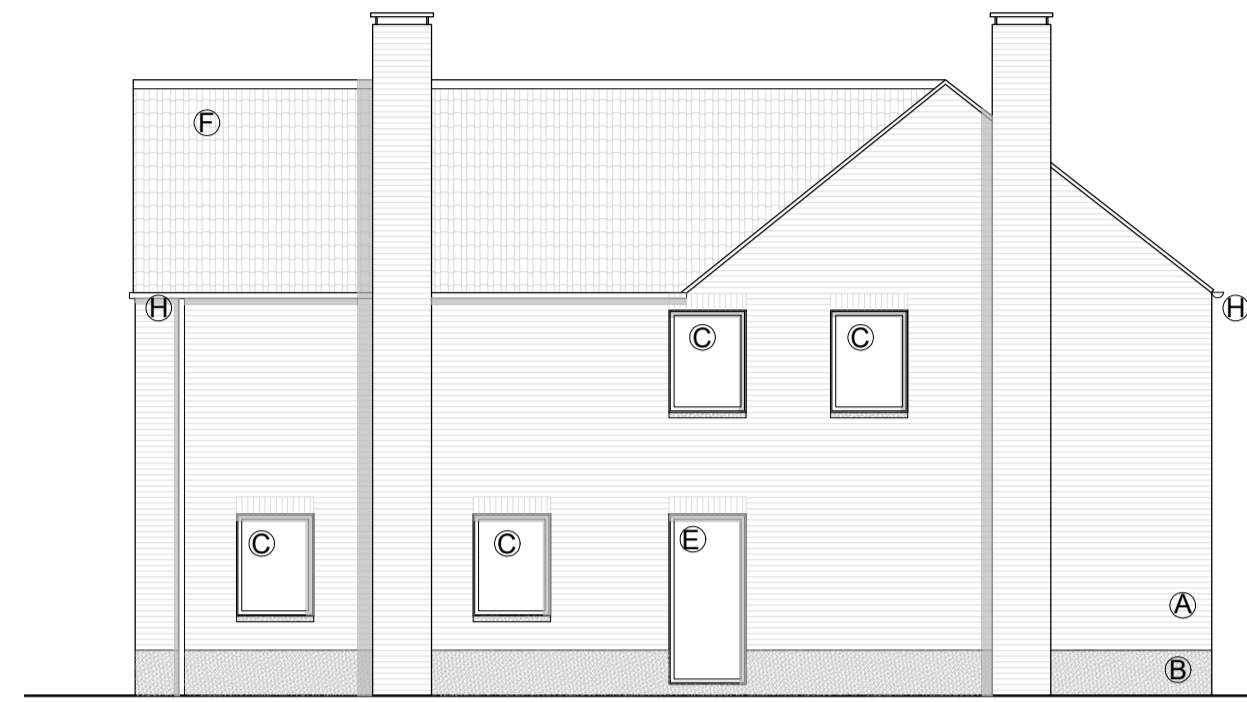


06 EAST ELEVATION
PP100 1:100

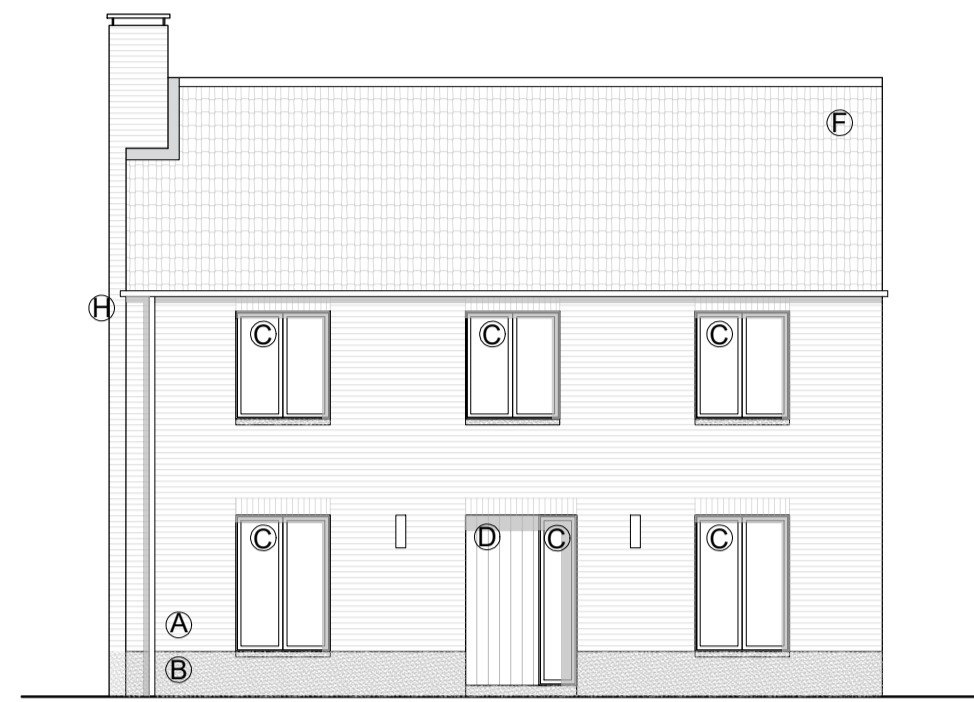


03 NORTH ELEVATION
PP100 1:100




04 WEST ELEVATION
PP100 1:100

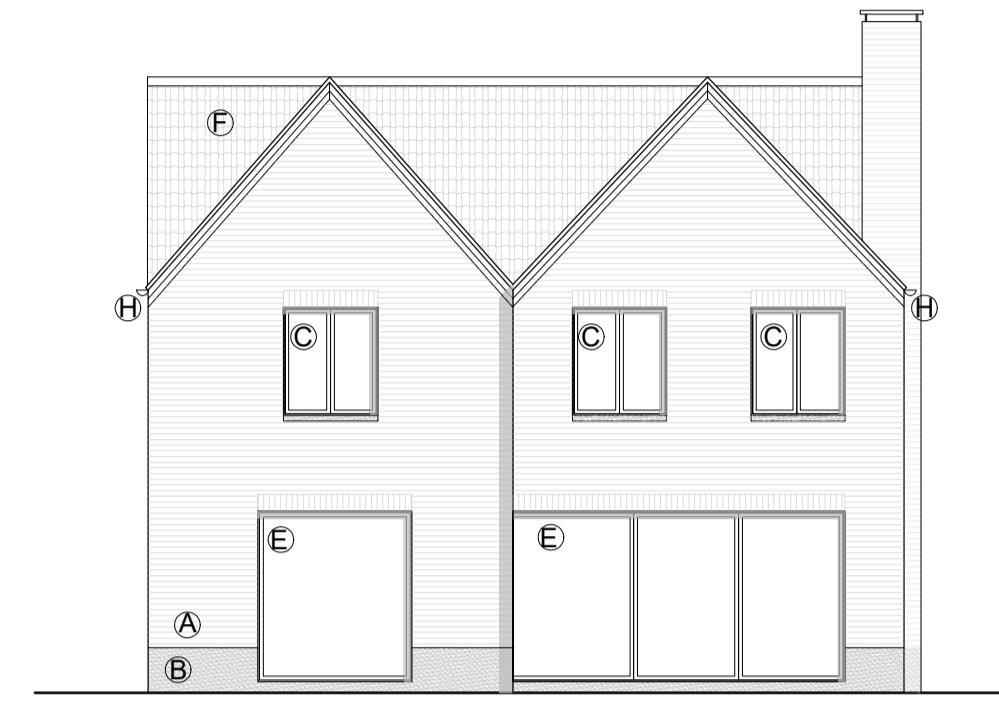


05 SOUTH ELEVATION
PP100 1:100

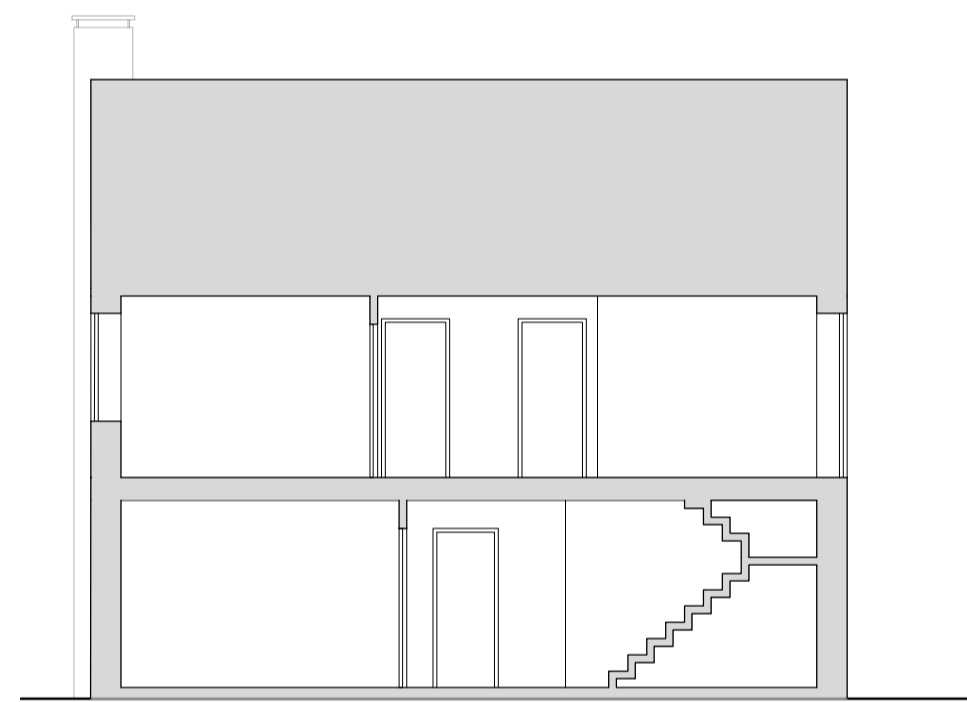

07 SECTION A
PP100 1:100

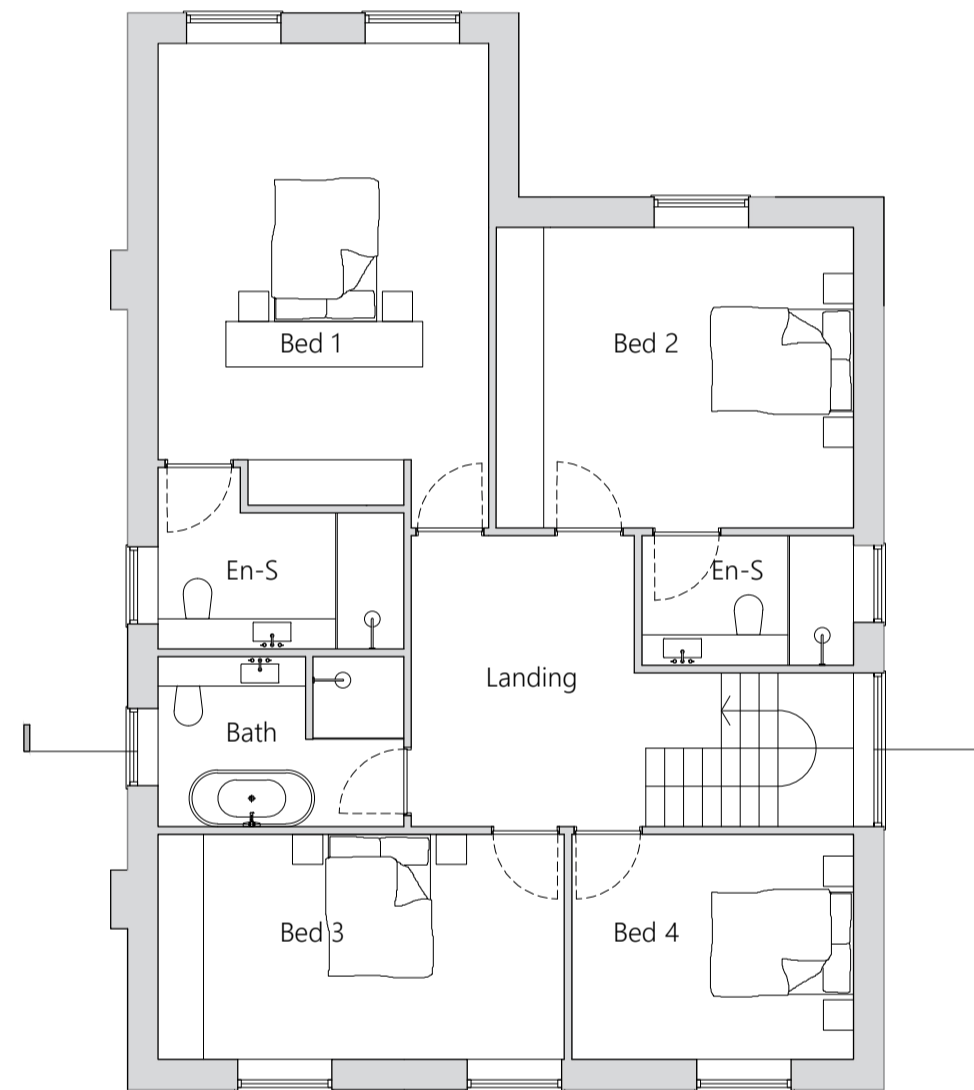

02 FIRST FLOOR PLAN
PP100 1:100

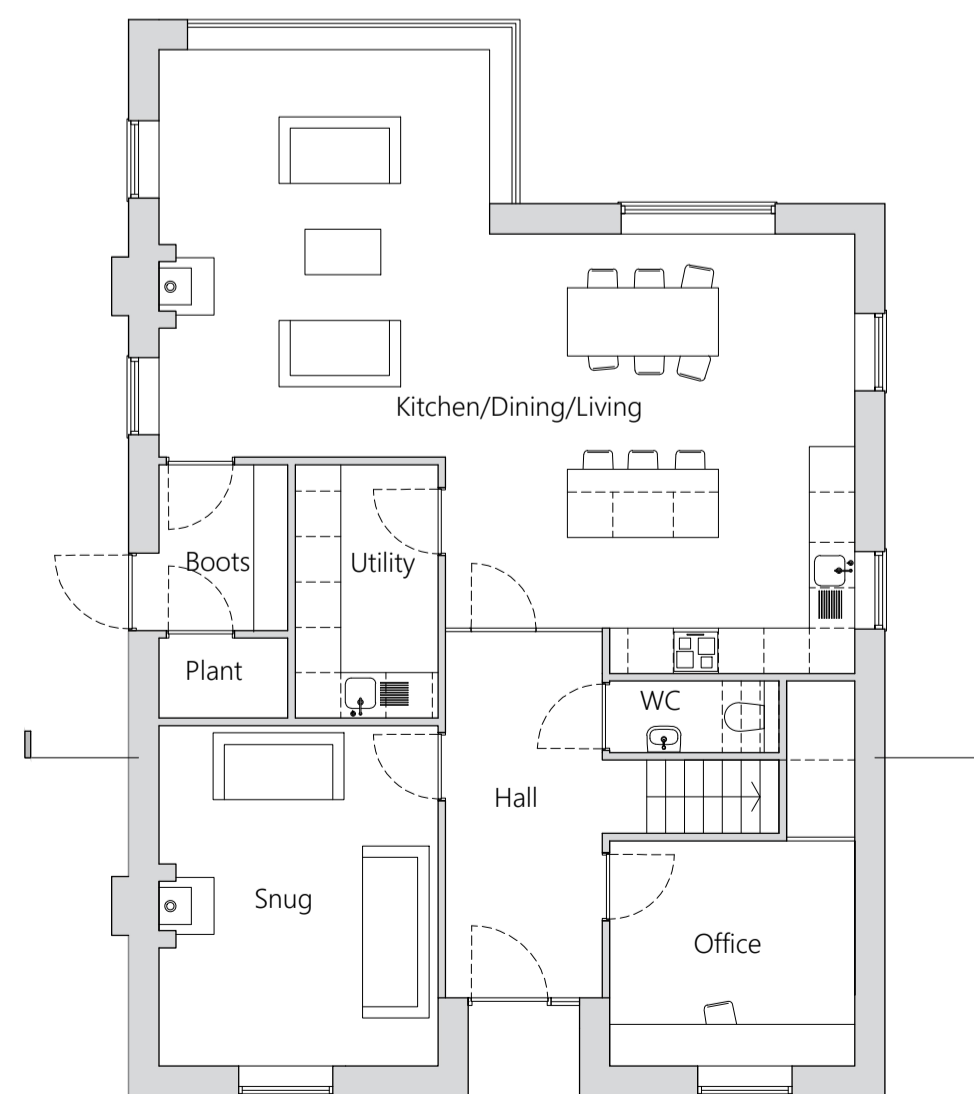

01 GROUND FLOOR PLAN
PP100 1:100

Elevations Legend

Materials Schedule:

Walls

- (A) Brick
- (B) Stone / Brick

Windows & Doors

- (C) UPVC / Aluminium frame windows
- (D) Timber door
- (E) Double glazed door

Roof

- (F) Clay / Slate tiles
- (G) PV Panels

Rainwater Goods

- (H) UPVC rainwater pipes and guttering

STATUS **PLANNING**

**EVANS
McDOWALL**
ARCHITECTS

E21 Sparkhouse Studios, Rope Walk, Lincoln, LN6 7DQ
Tel: 01522 837280
Email: mail@emcdarchitects.com

Copyright Reserved

CLIENT
Mr & Mrs Harris

PROJECT
**Proposed New Dwelling
Old Rectory, Potterhanworth**

TITLE
**Proposed Plans & Elevations
Option 2**

DRAWN BY AM	CHECKED BY EMA	DATE Nov 2023
----------------	-------------------	------------------

SCALE 1:100	PROJECT NUMBER 2315
----------------	------------------------

DRAWING NUMBER PP100	REV 03
-------------------------	-----------