
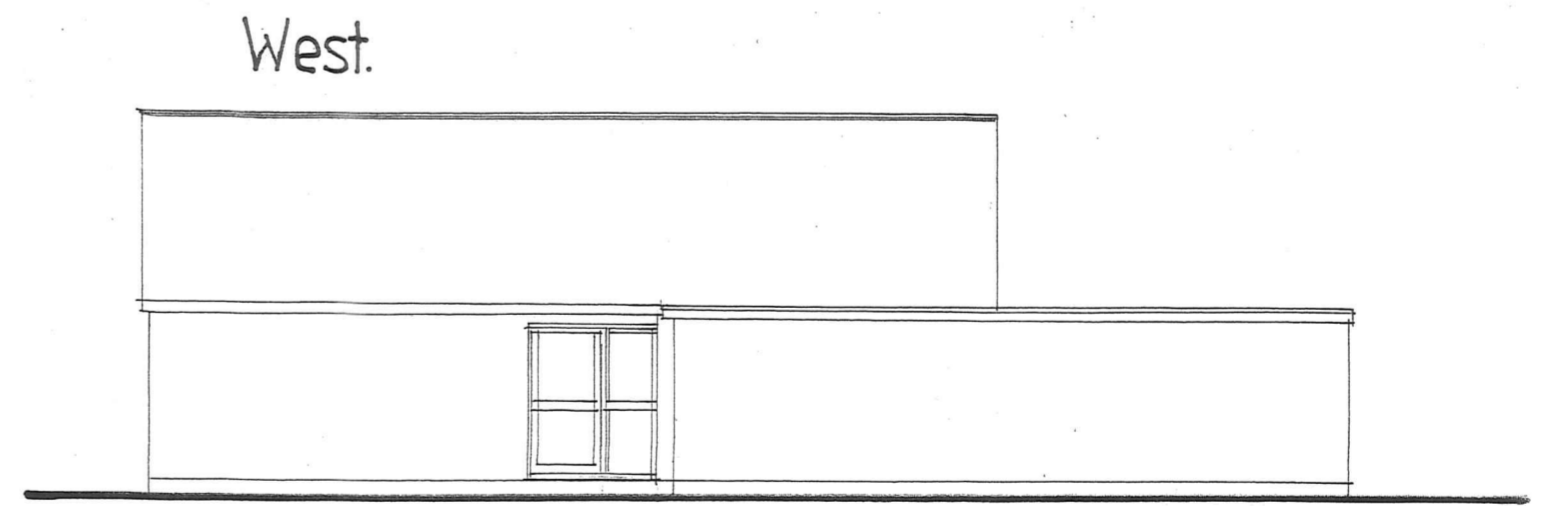
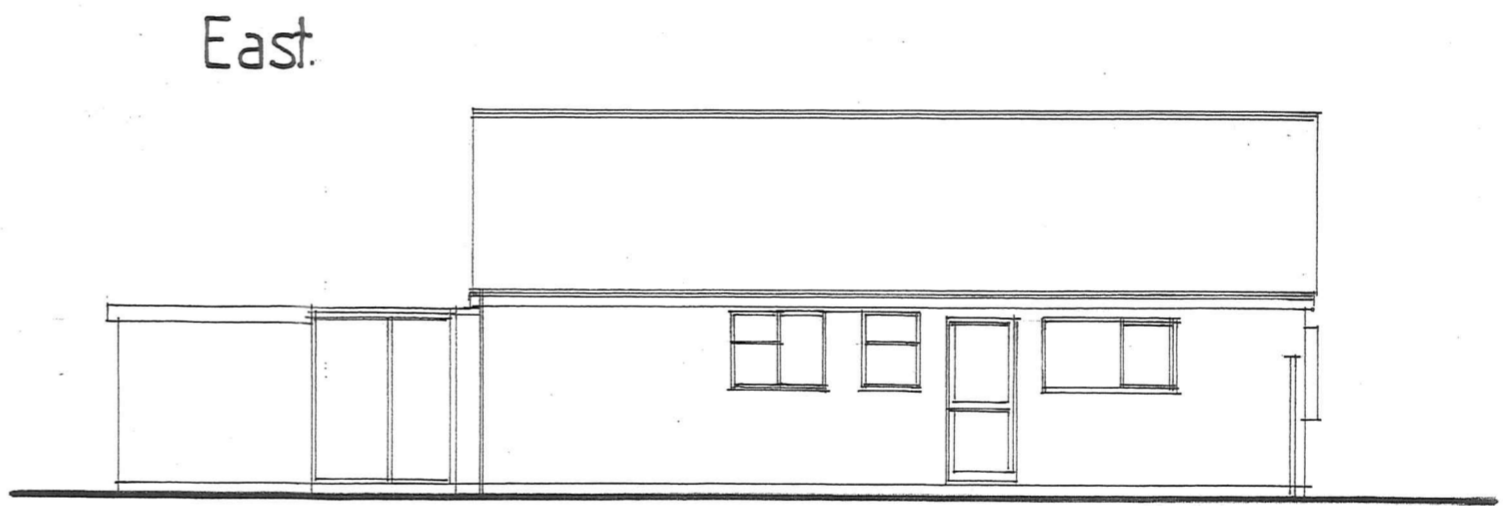
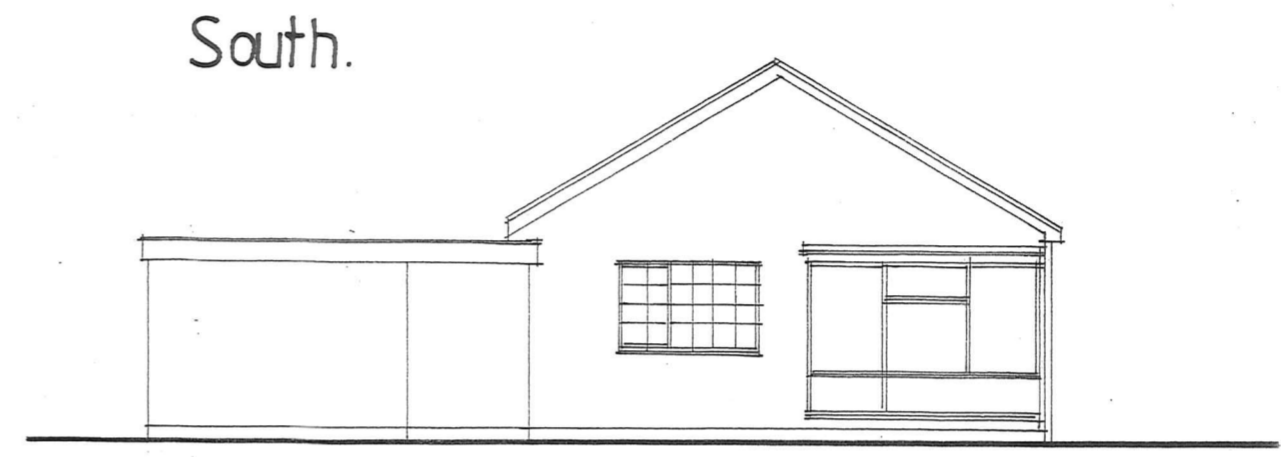


FLOOR PLAN.

ELEVATIONS.

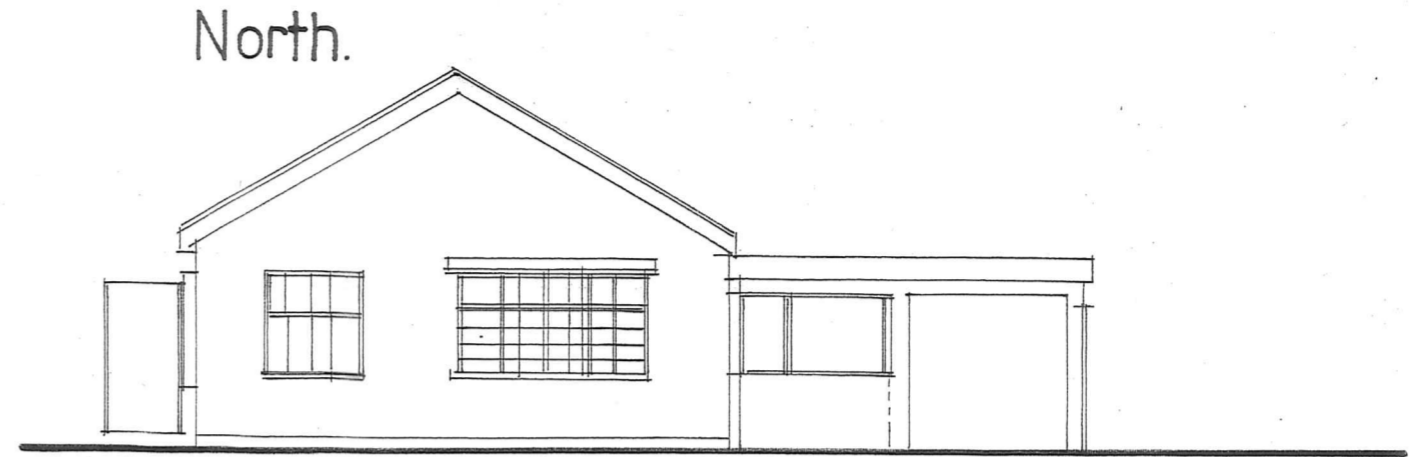

<b>KING DESIGN LINCOLN LTD.</b> HEIGHINGTON LINCOLN	
<b>PROPOSED SINGLE STOREY EXTENSION AND INTERNAL ALTERATIONS.</b> location 15, ASHERIDGE, BRANSTON, LINCOLN.	
owner MR. H. KNIGHT.	
drawing title EXISTING FLOOR PLAN + ELEVATIONS.	
scale 1:50. + 1:100.	drawing no. HK/0103/2024.