

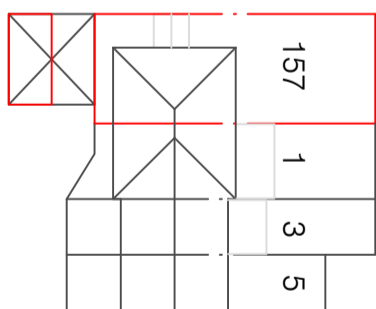


Existing First Floor Plan

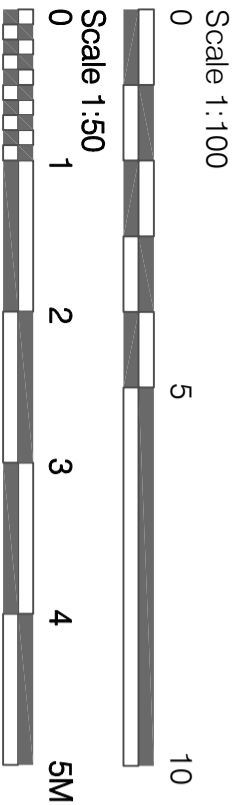

Scale 1:500 - Block Plan  
0 10 20

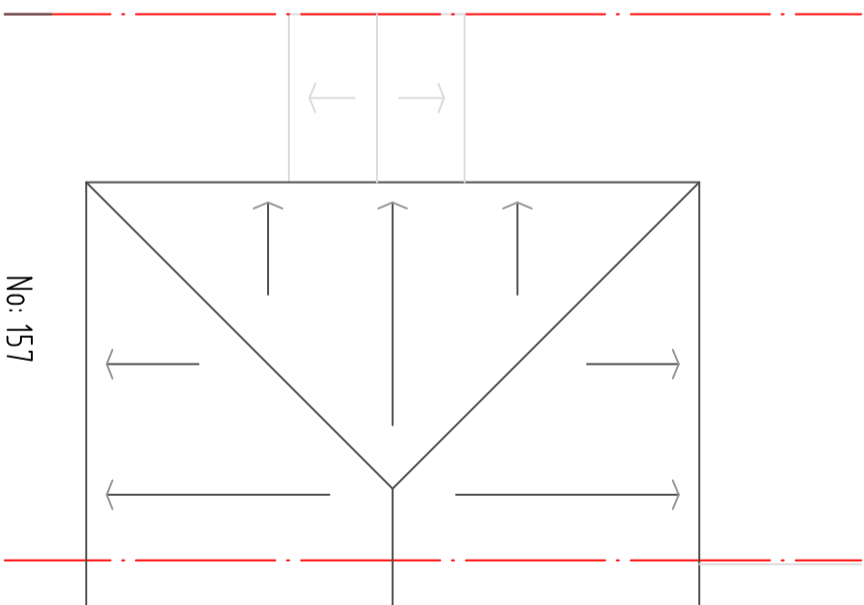

Existing Roof Plan  
(Indicative Only)

No: 1  
Stafford Green

157 FOREST GLADE  
LANGDON HILL, BASILDON, ESSEX, SS16 6SG  
EXISTING FIRST FLOOR & ROOF PLAN  
EXISTING BLOCK PLAN

Drawn By	Checked By	Reviewed By	Approved By
JULY 23	1:50 1:100	15/GEN/03	/