



OUTBUILDING

BOUNDARY LINE

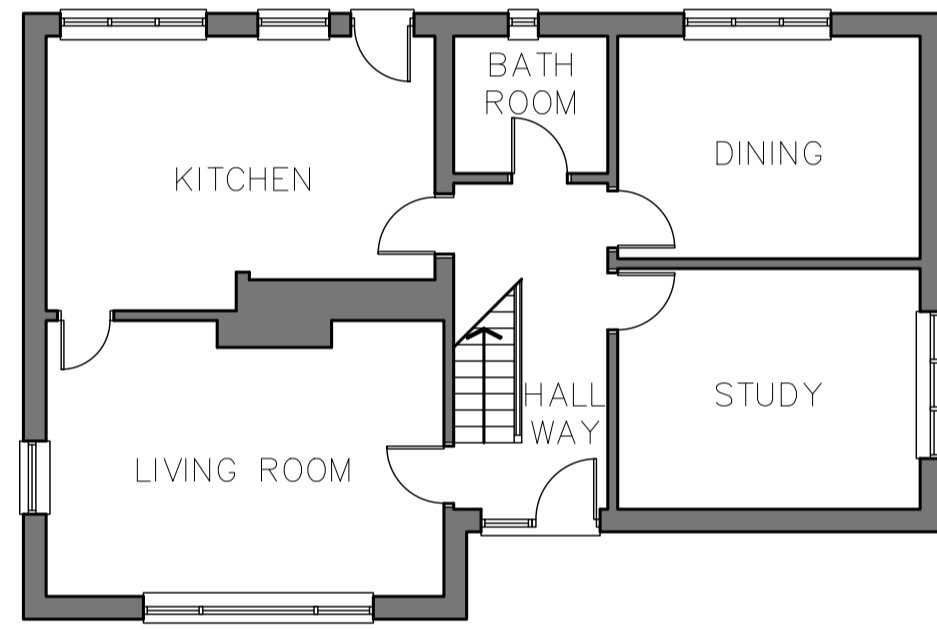

EXISTING GROUND FLOOR PLAN

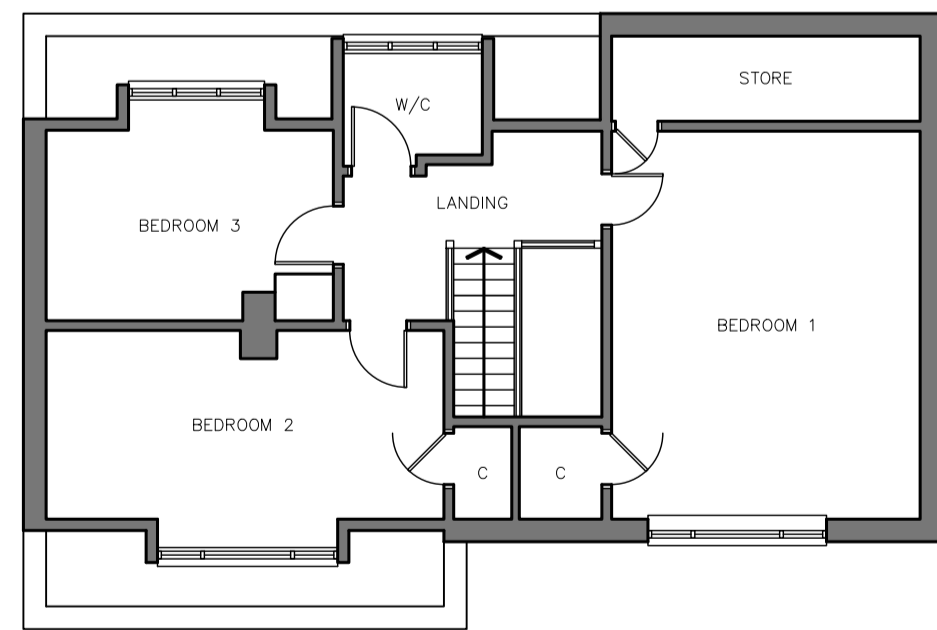

EXISTING FIRST FLOOR PLAN

BOUNDARY LINE

BOUNDARY LINE



EXISTING FRONT ELEVATION

BOUNDARY LINE


BOUNDARY LINE




EXISTING REAR ELEVATION

BOUNDARY LINE

BOUNDARY LINE

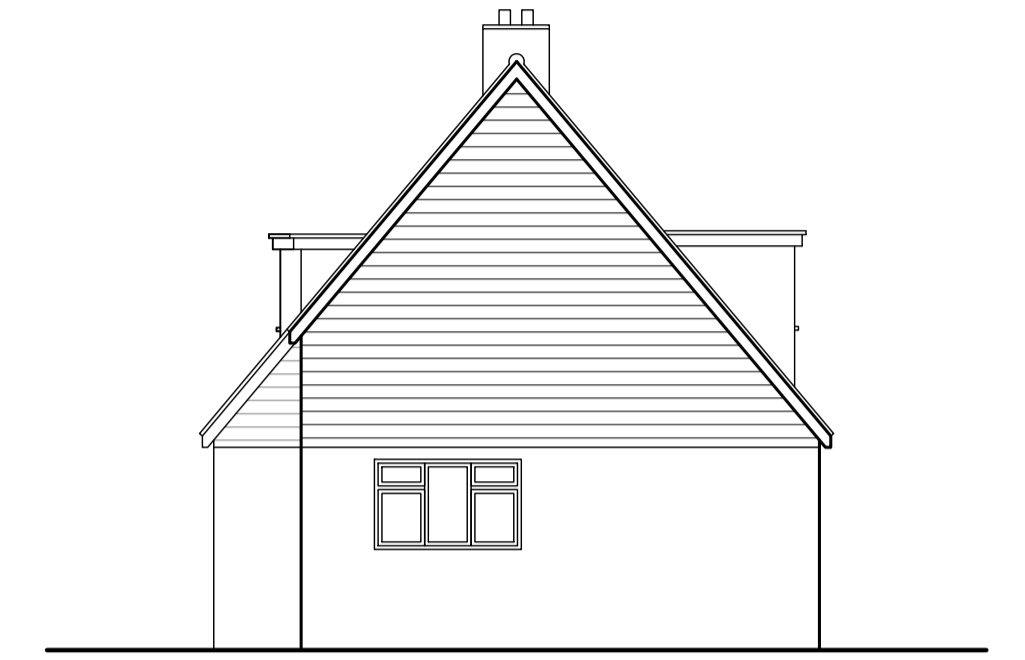


EXISTING SIDE ELEVATION

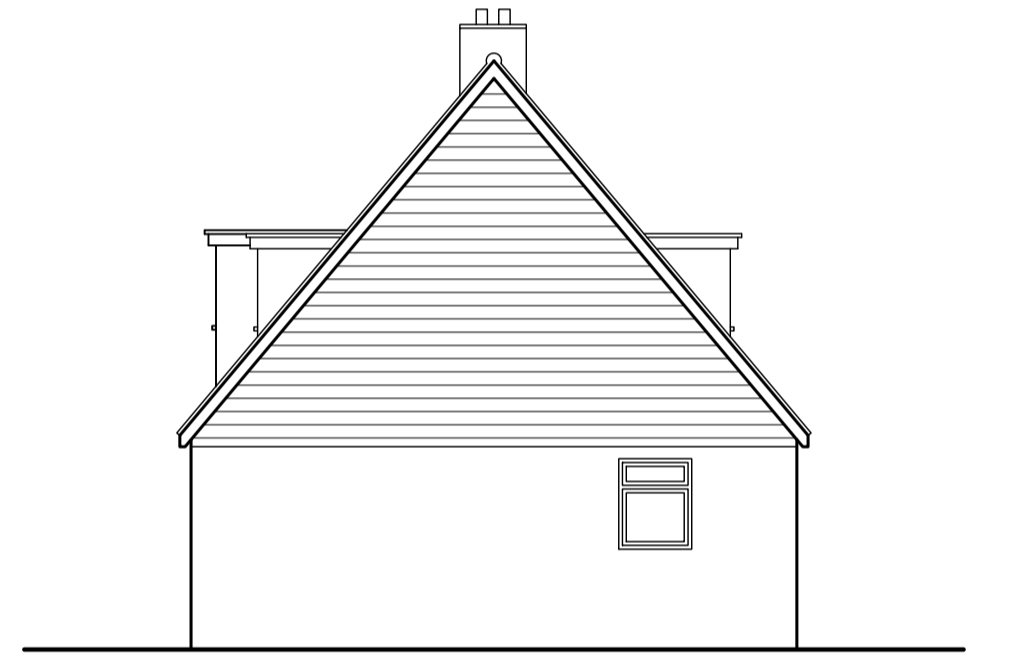

EXISTING SIDE ELEVATION

BOUNDARY LINE

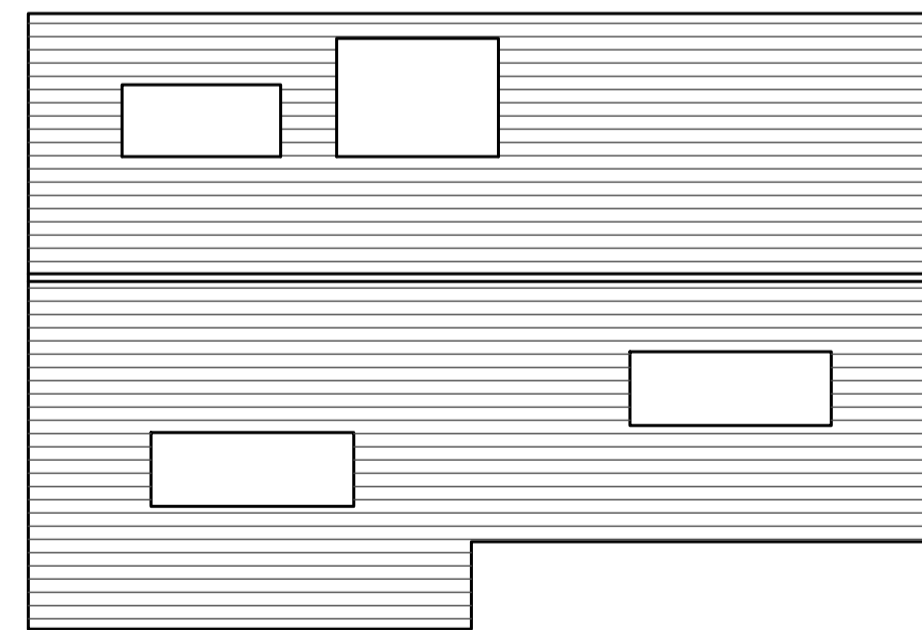

EXISTING ROOF PLAN

BOUNDARY LINE

BOUNDARY LINE

Client
Mr S. Henderson

Project
6 Tylers Avenue,
Billericay, Essex
CM12 0RA

Drawing Title
Existing Floor Plans &
Elevations

e + m design partnership
Architects and Planning Consultants
26/28 The Square, West Street,
Rochford, Essex SS4 1AJ Tel : (01702) 549588
Fax : (01702) 547983

Scale 1:100 @ A1 Date Sept. 2021

Drg No 3057/02 Rev -

