


20203

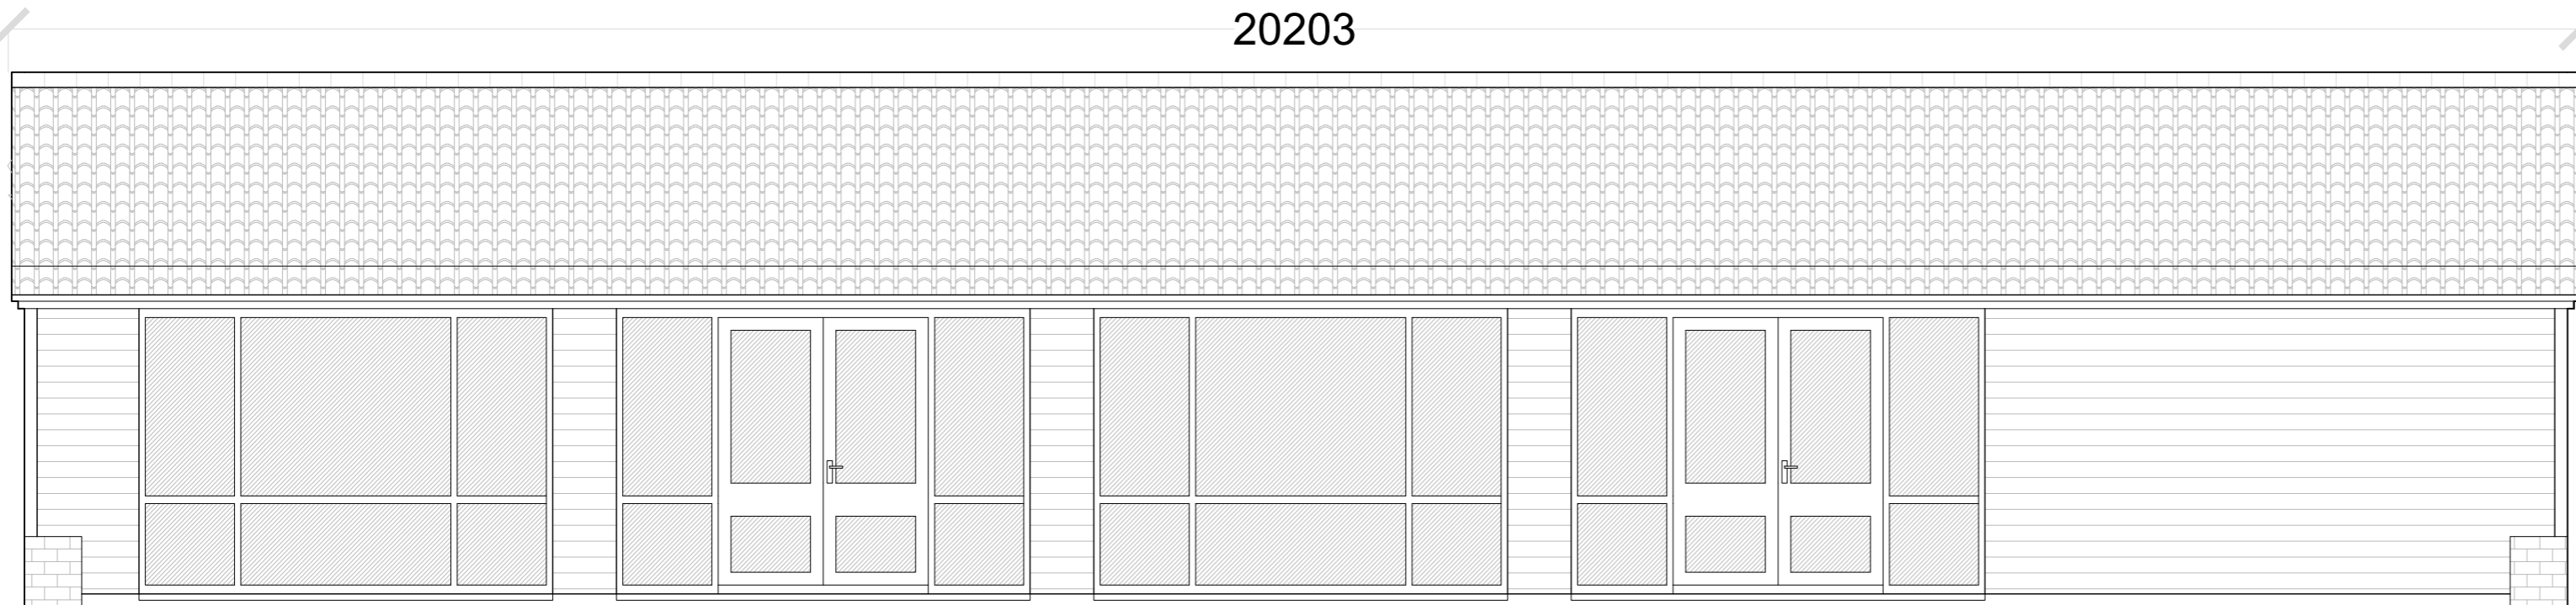

Existing Front Elevation | 1:50



Rev	Date	Description	Checked
Project			
Land East of Courtyard Barn			
Title			
Existing Front Elevation: Barn 3			
Project No.	Scale	Drawing Size	
-	1:50	A2	
Drawing No.	Revision		
13	-		