




Existing Front Elevation | 1:50

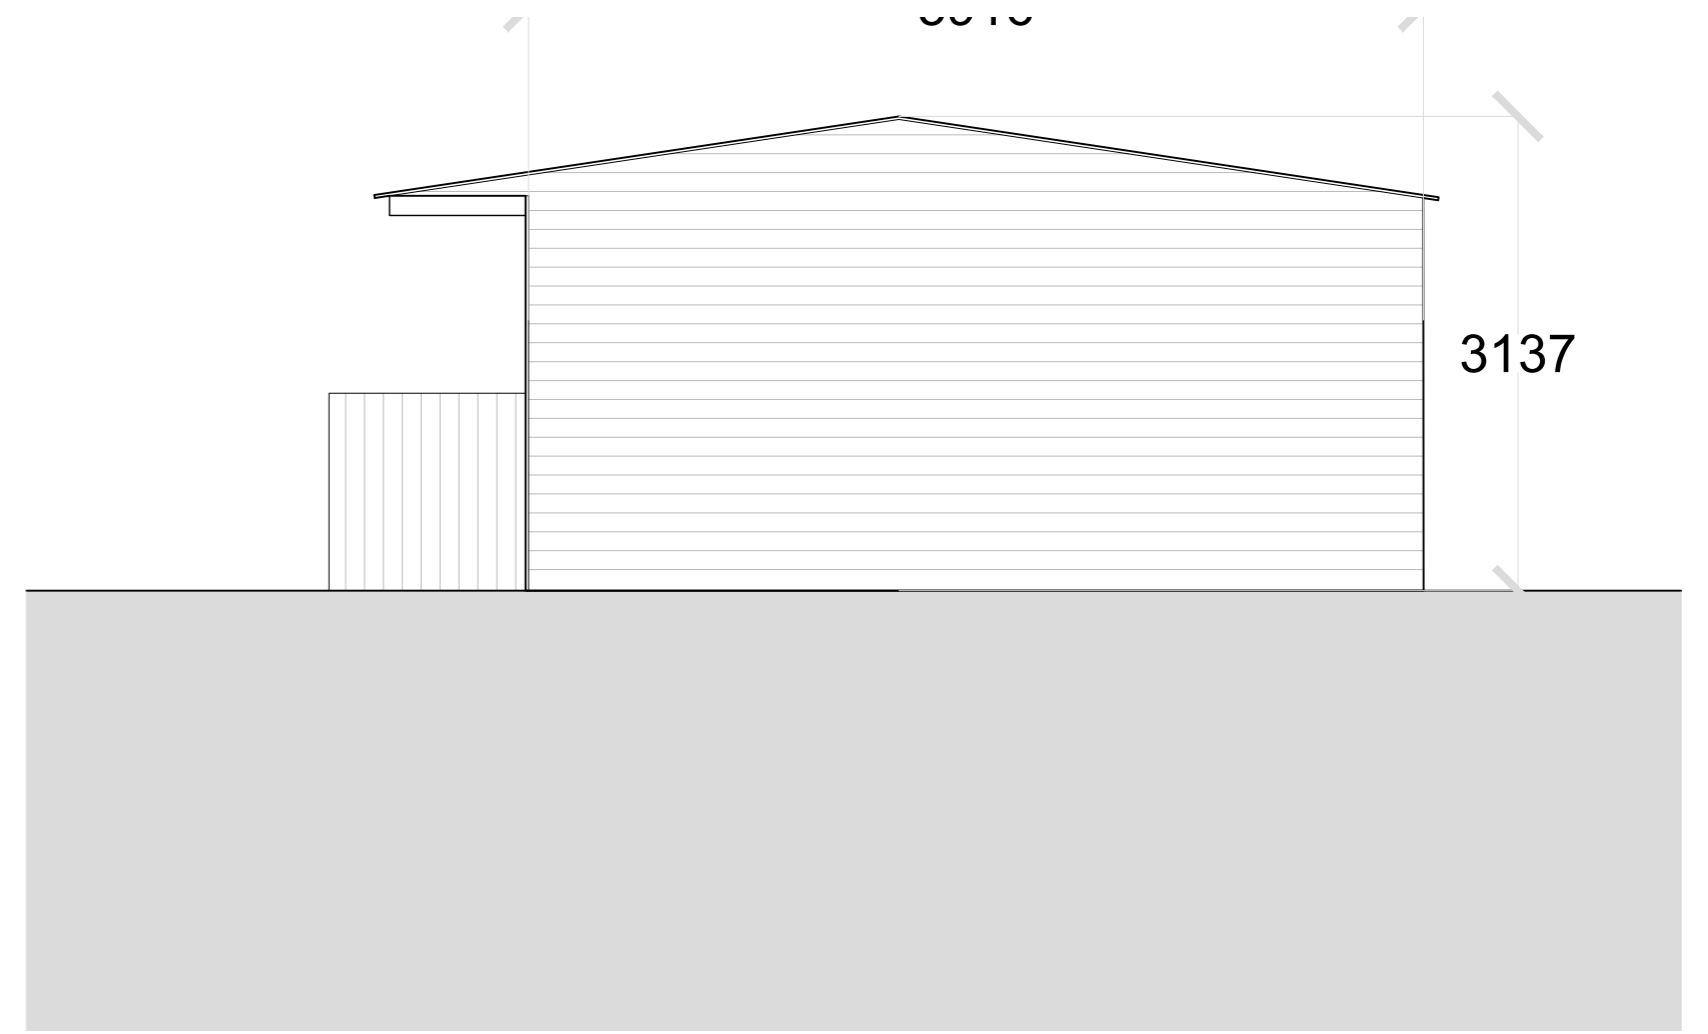

Existing Ground Floor Plan | 1:50

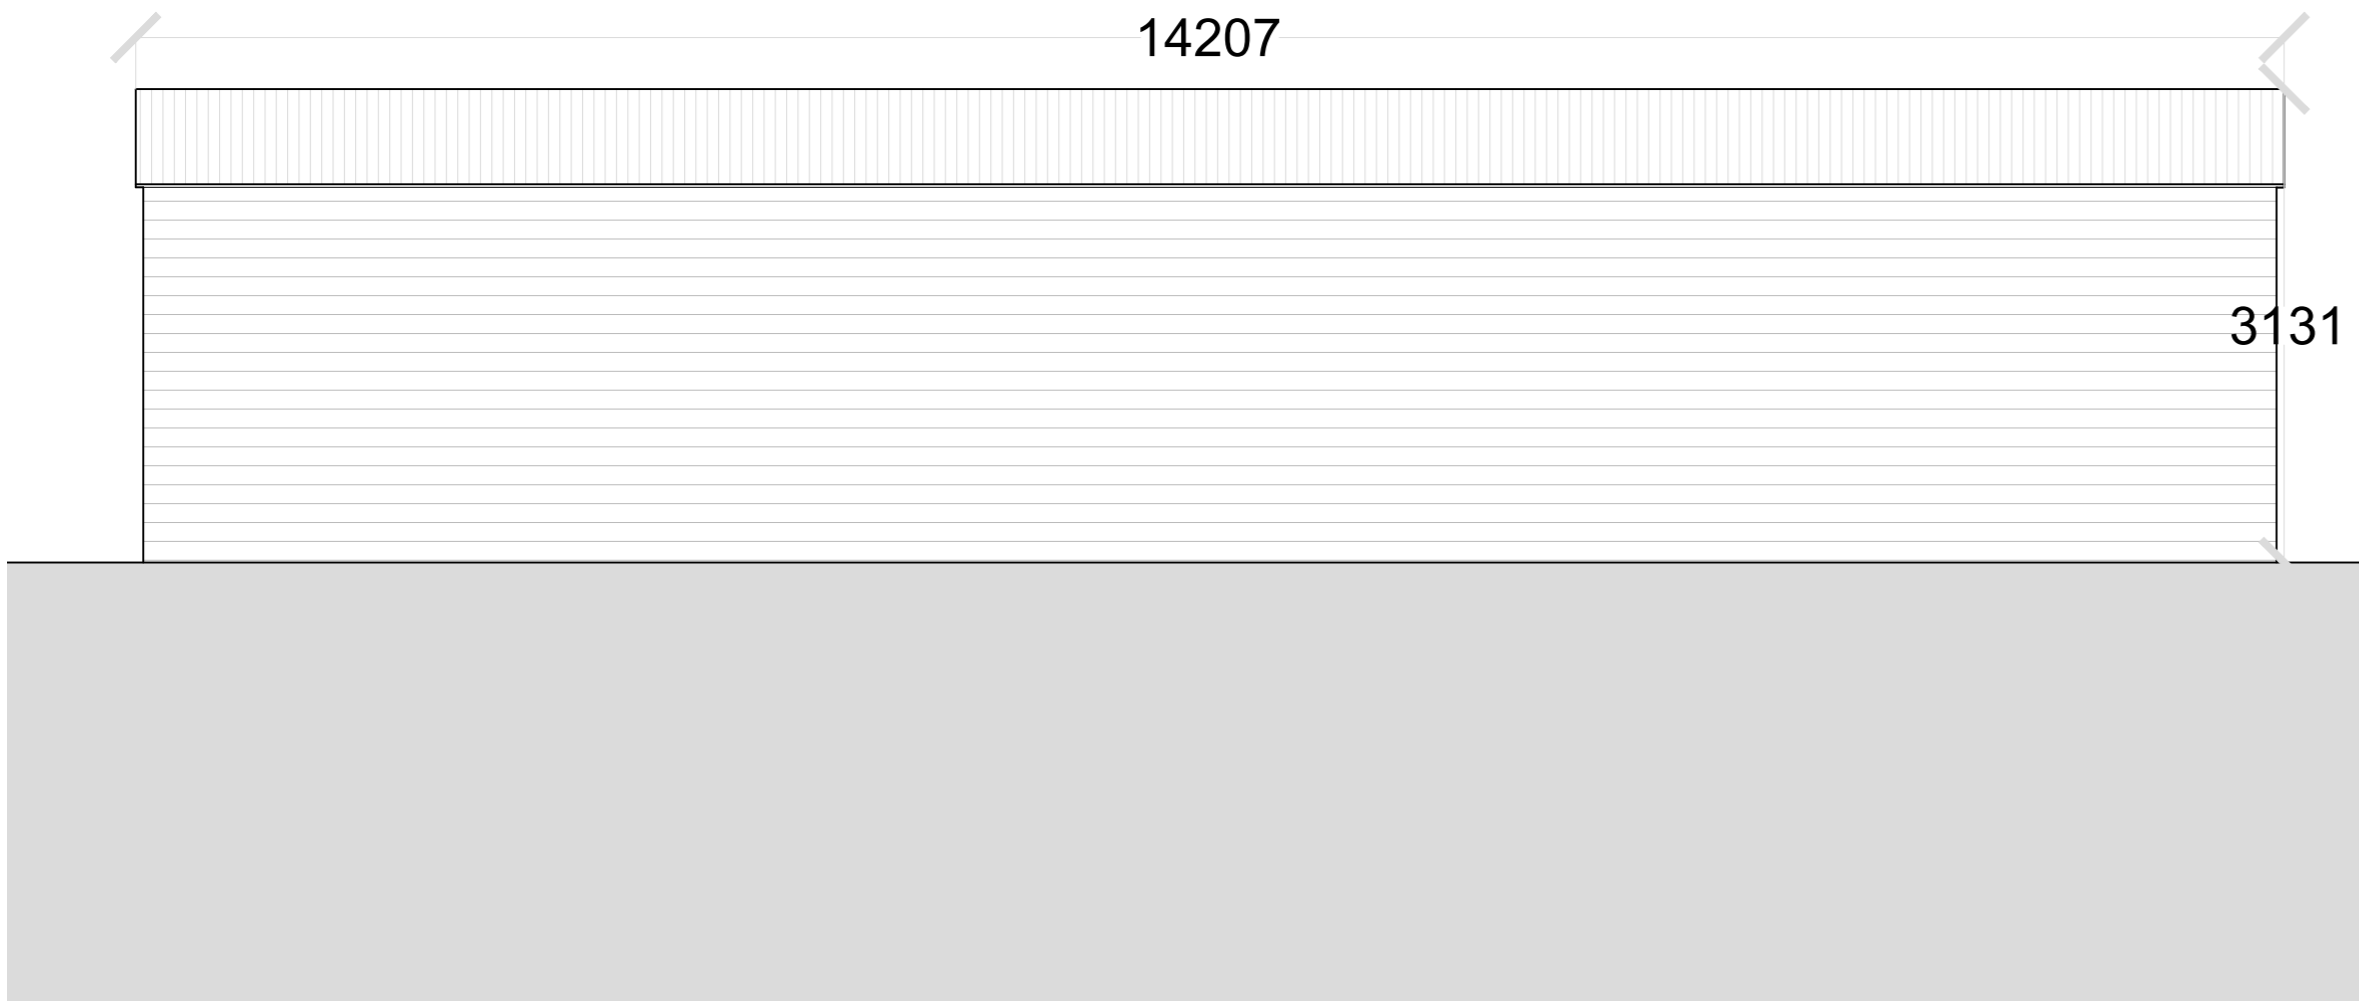

Existing West Elevation | 1:50

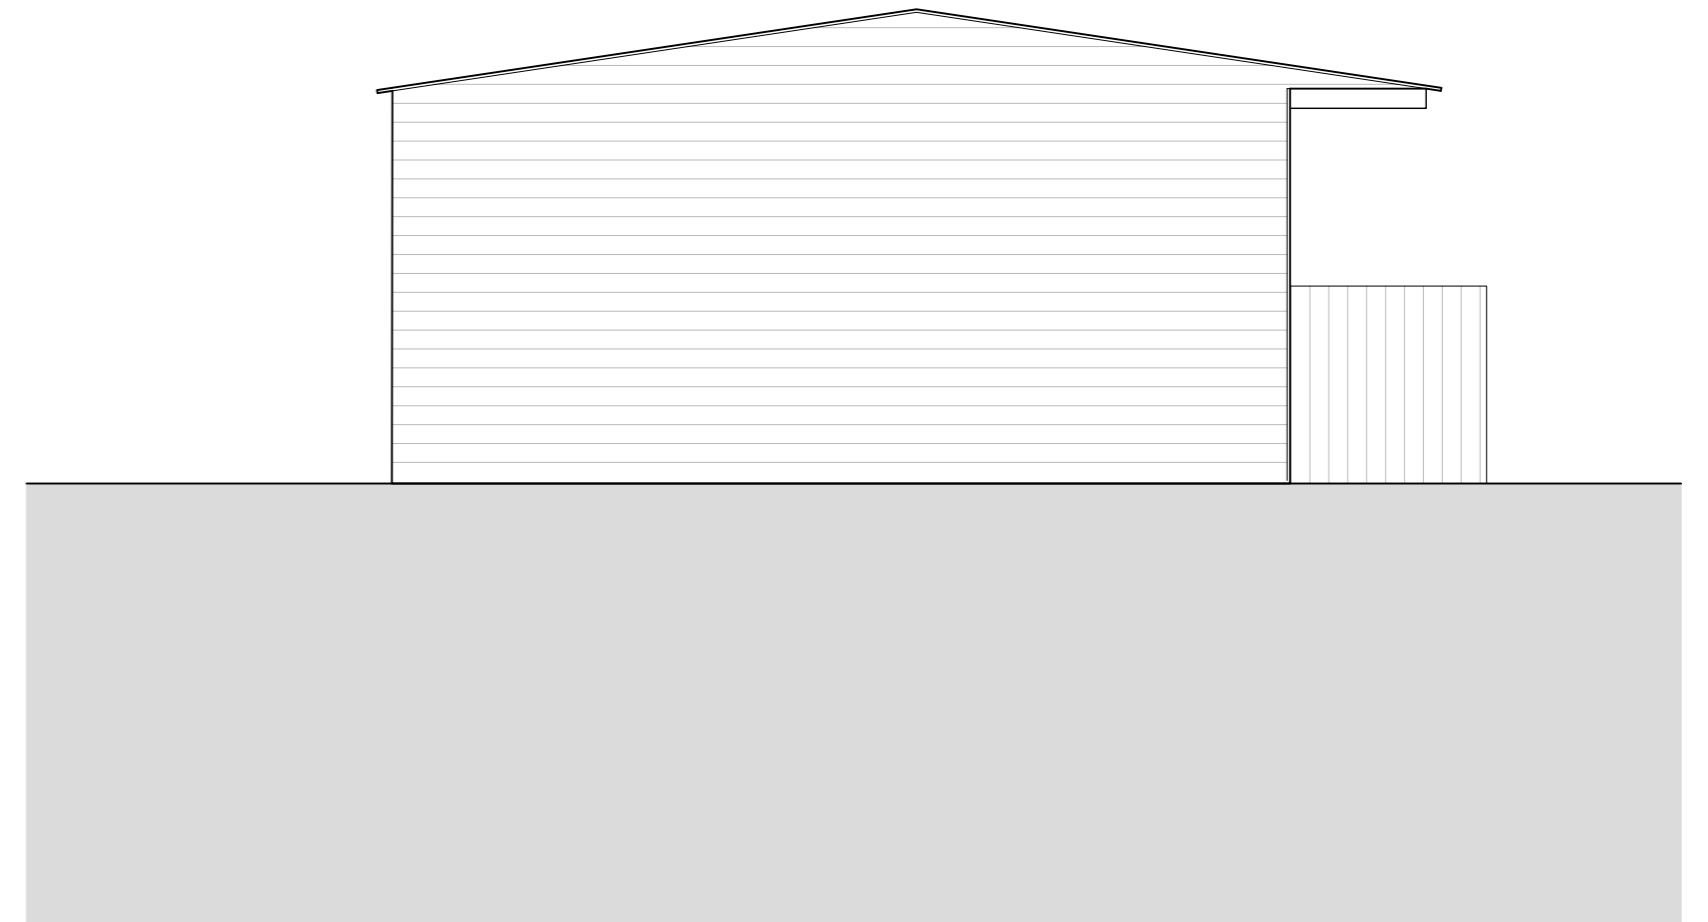

Existing East Elevation | 1:50



Rev	Date	Description	Checked
Project			
Land East of Courtyard Barn			
Title			
Existing Elevations: Stable Block			
Project No.	Scale	Drawing Size	
-	1:50	A2	
Drawing No.	Revision		
11	-		