



SOUTH ELEVATION
(FRONT ELEVATION) SCALE 1:100

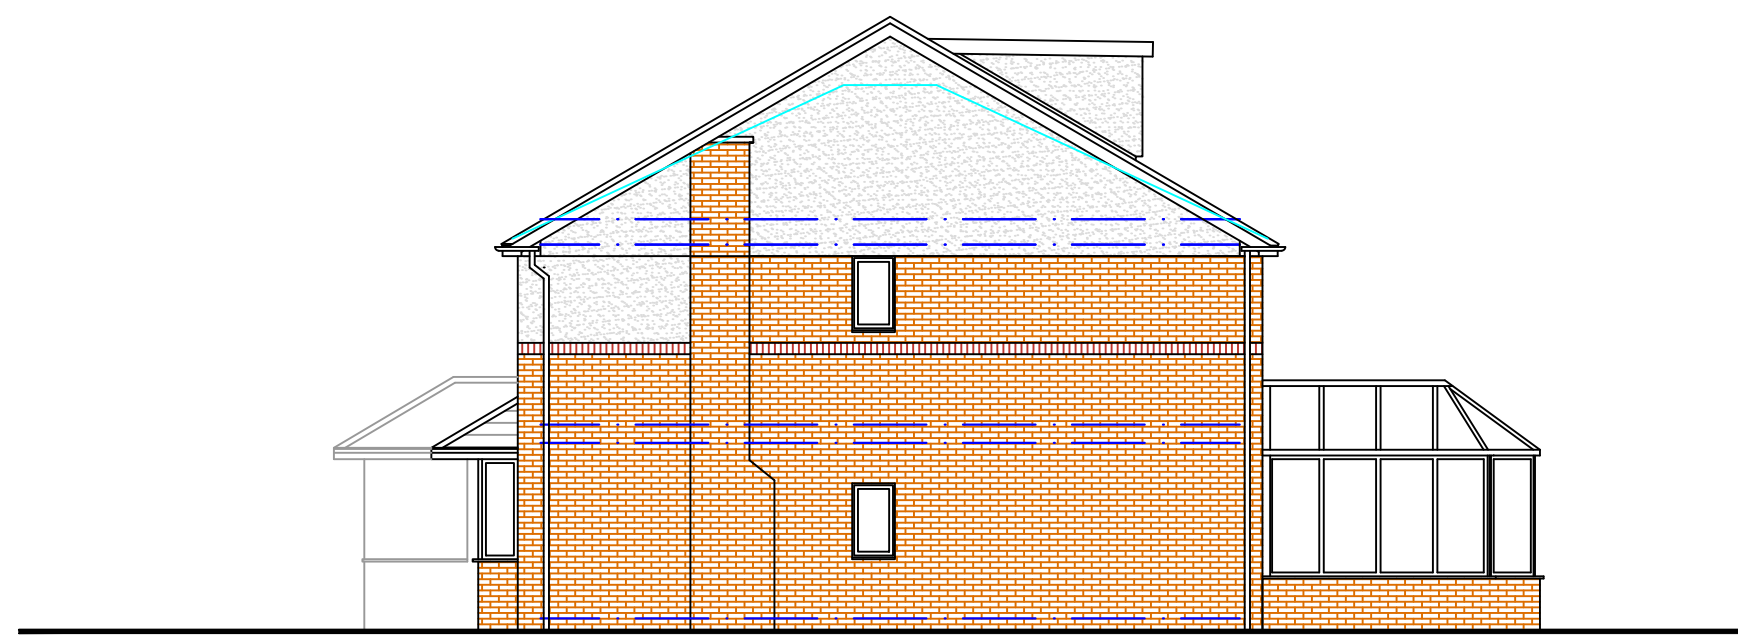


EAST ELEVATION
(SIDE ELEVATION) SCALE 1:100




NORTH ELEVATION
(REAR ELEVATION) SCALE 1:100

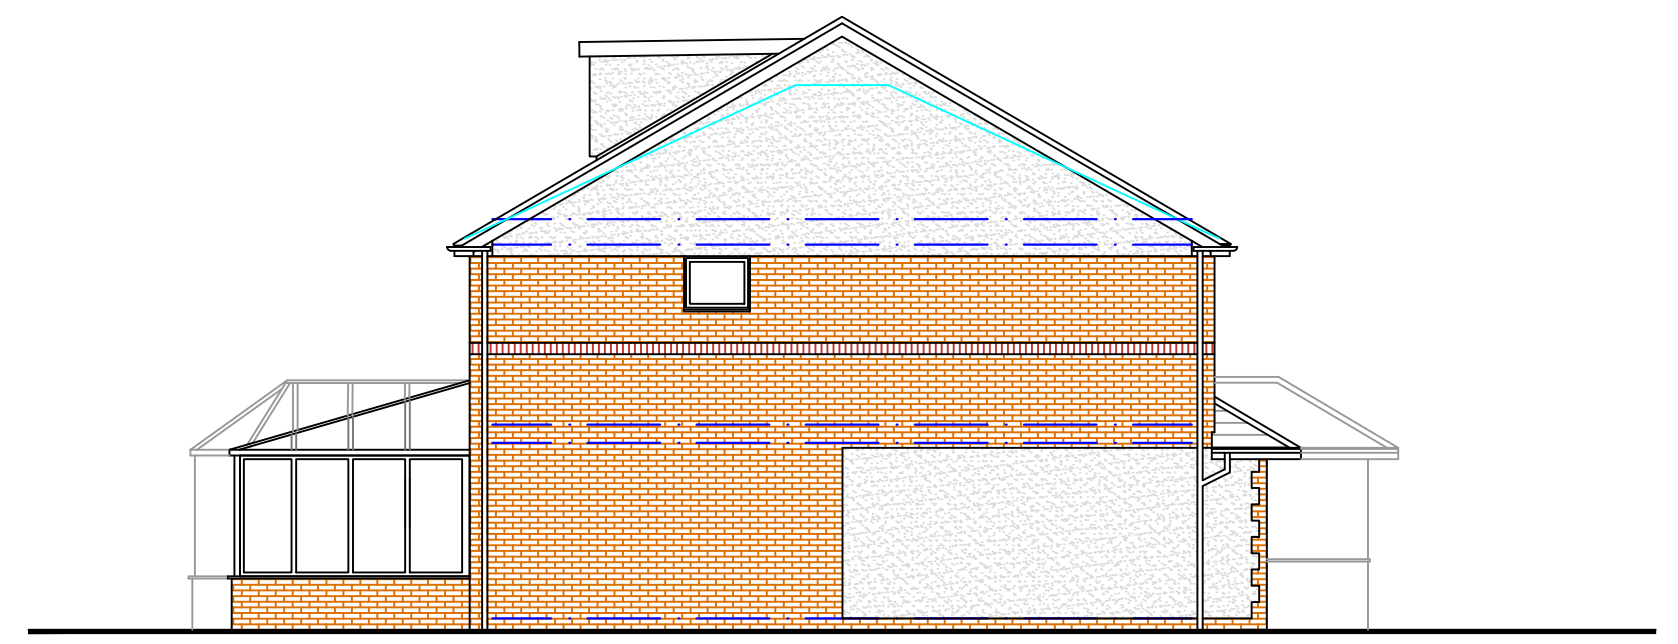


WEST ELEVATION
(SIDE ELEVATION) SCALE 1:100

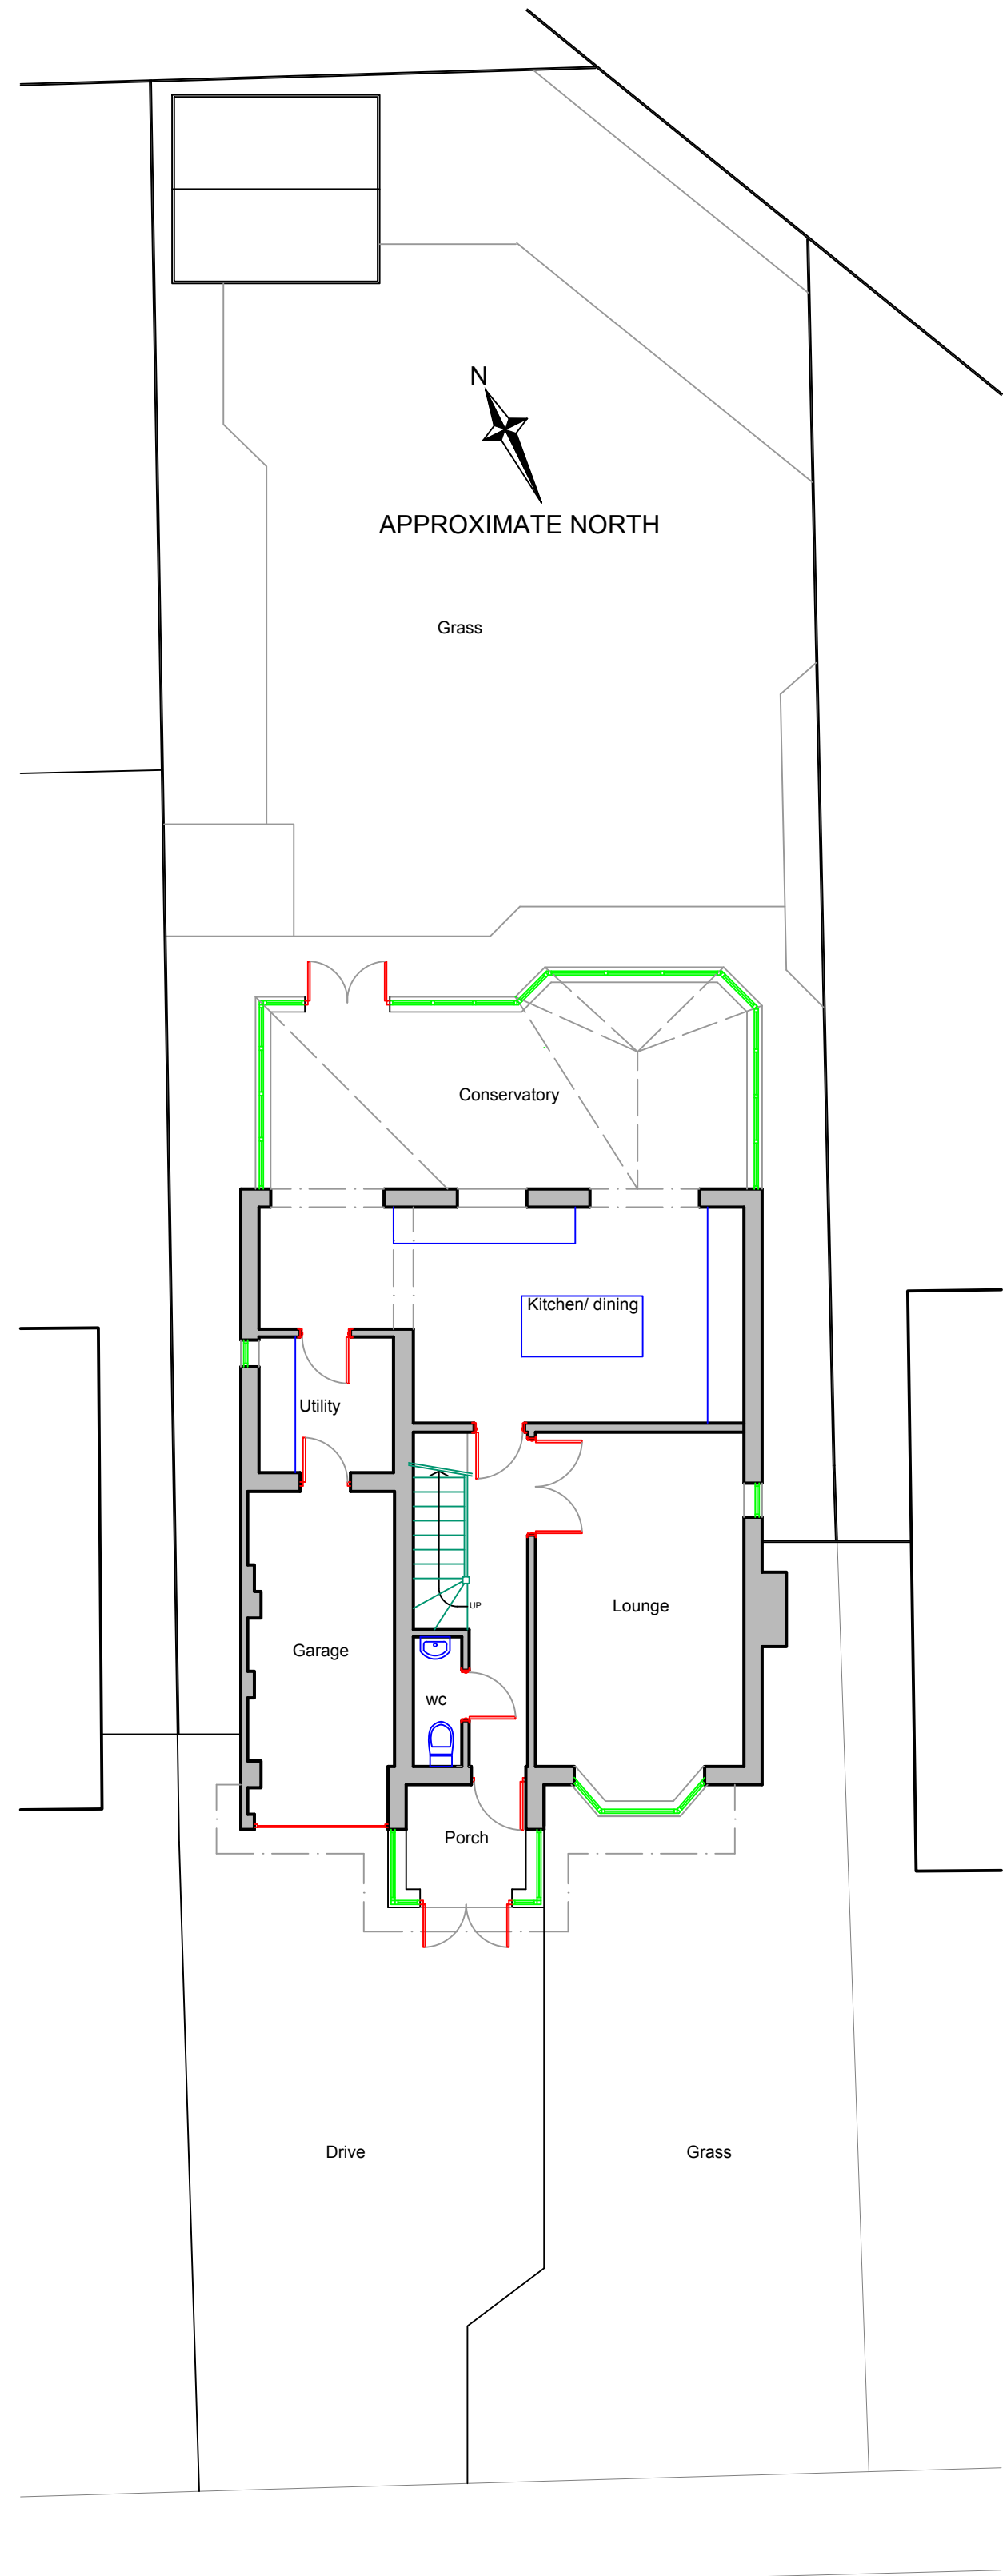


GROUND FLOOR PLAN/ SITE PLAN
SCALE 1:100

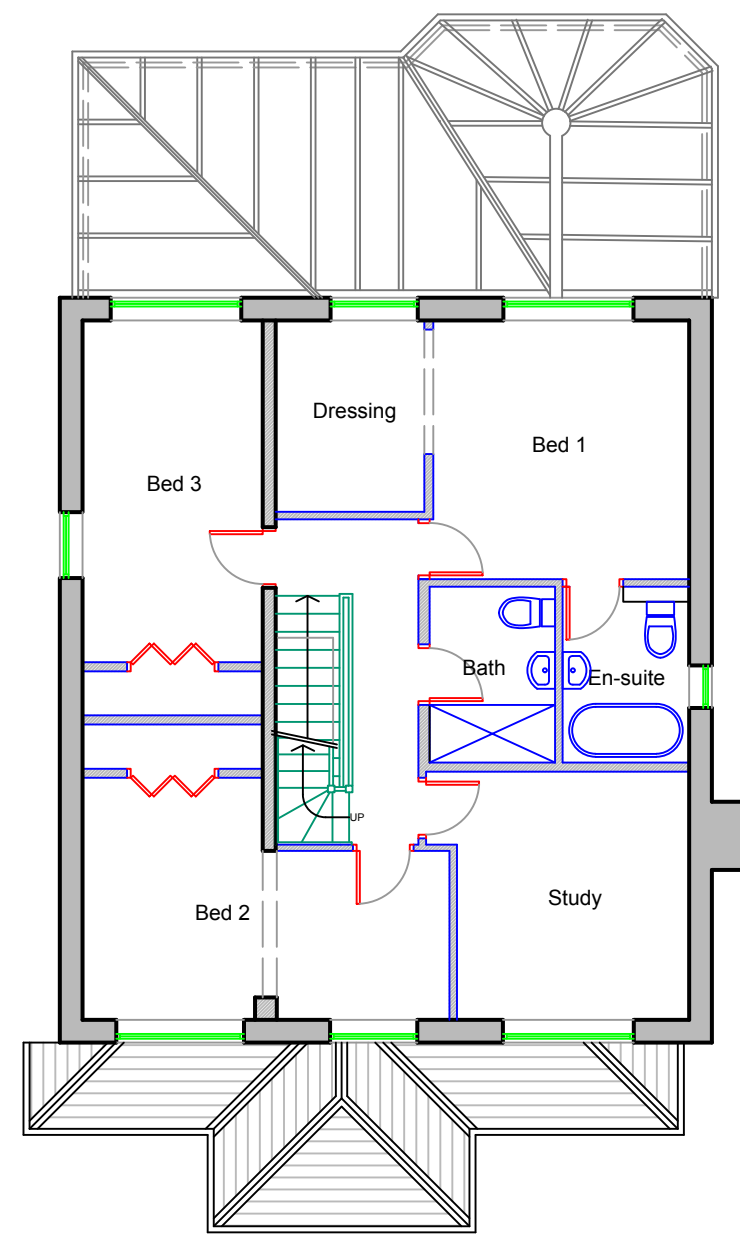

FIRST FLOOR PLAN
SCALE 1:100

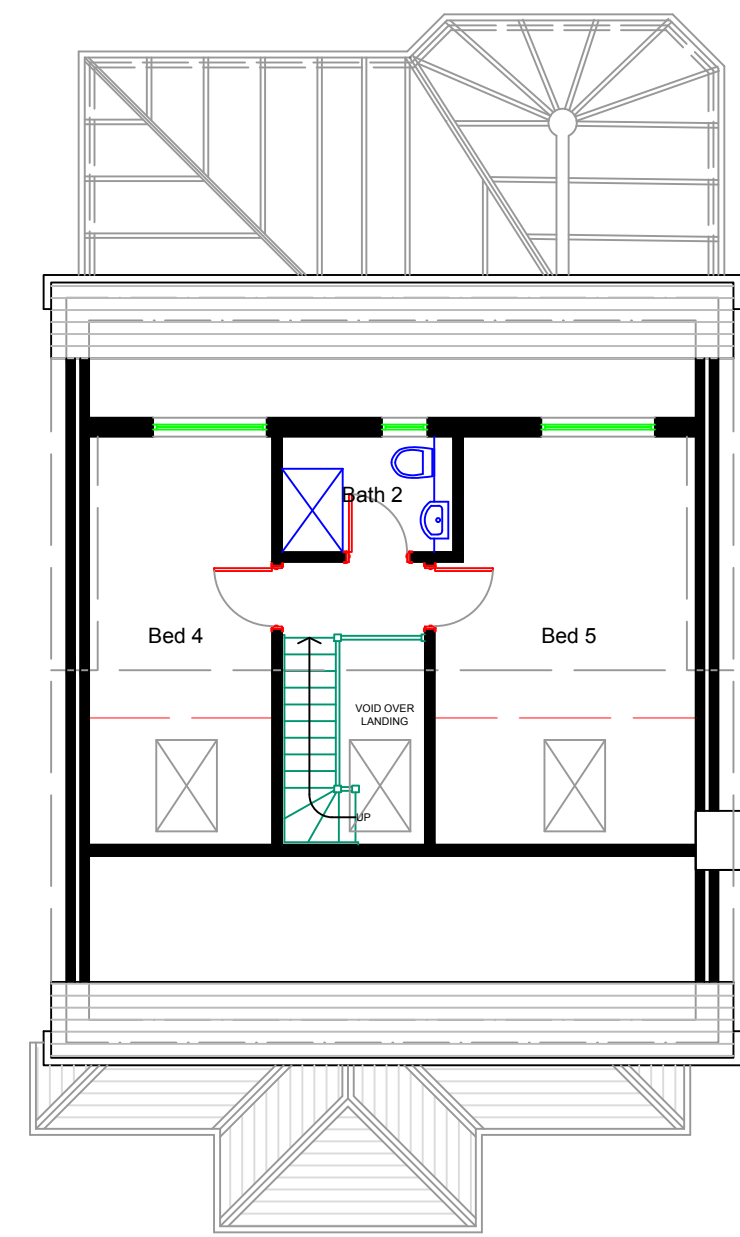

LOFT PLAN PLAN
SCALE 1:100

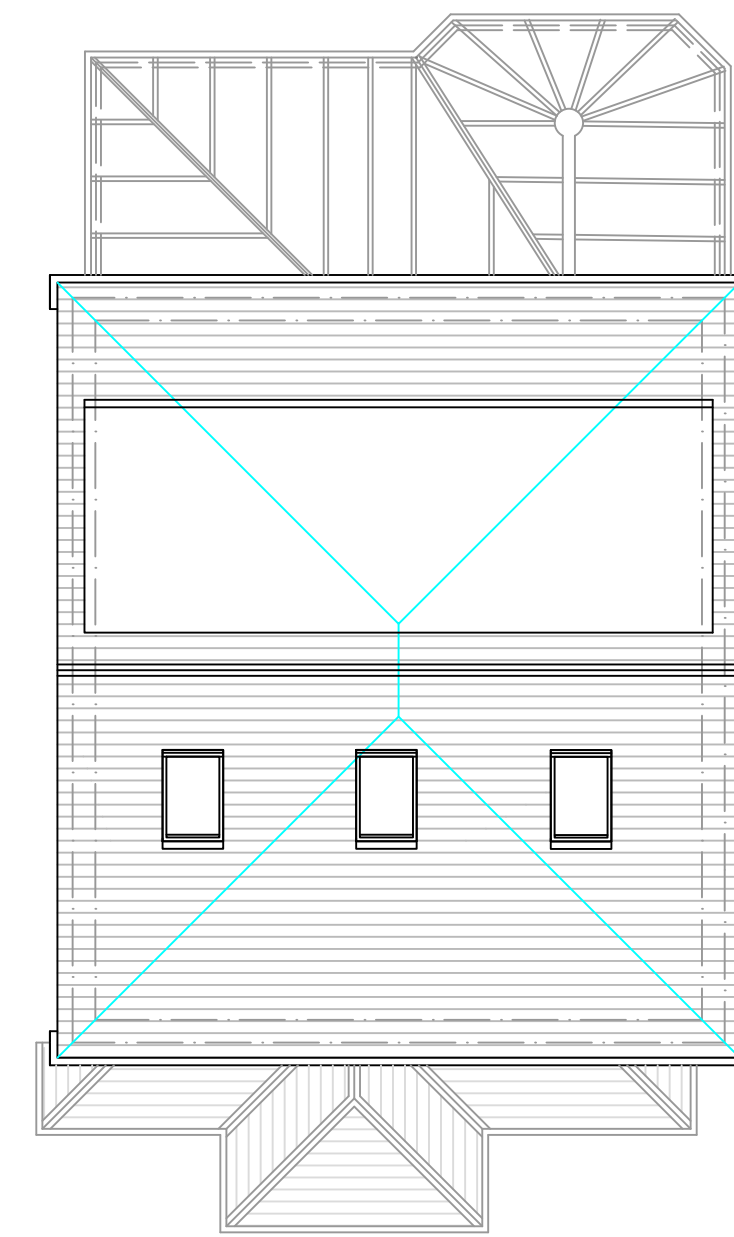

ROOF PLAN
SCALE 1:100



ORDNANCE SURVEY PLAN
SCALE 1:1250

RHYD-Y-GWERN



ALL SETTING OUT, DIMENSIONS AND LEVELS MUST BE CHECKED ON SITE AND ANY DISCREPANCIES NOTIFIED TO TECH-DESIGN. ALL FIXINGS AND WEATHERINGS MUST BE CHECKED ON SITE. ANY DEVIATION TO BE REPORTED TO GALLERY IMMEDIATELY. CONSTRUCTED TO PART K. COPYRIGHT OF GALLERY

REVISION	DATE	COMMENTS

Drawing Title PROPOSED PLANS & ELEVATIONS	Drawing No. PR 01
Job Title 11 RHYDYGWERN CLOSE, CAERPHILLY, CF83 3NN – CHRIS & NIA WADE	Date MARCH 2024
Approved	Scale 1:100/ 1:1250
	Drawn NL
	Job No. 1470