



**SOUTH ELEVATION**  
(FRONT ELEVATION) SCALE 1:100




**EAST ELEVATION**  
(SIDE ELEVATION) SCALE 1:100

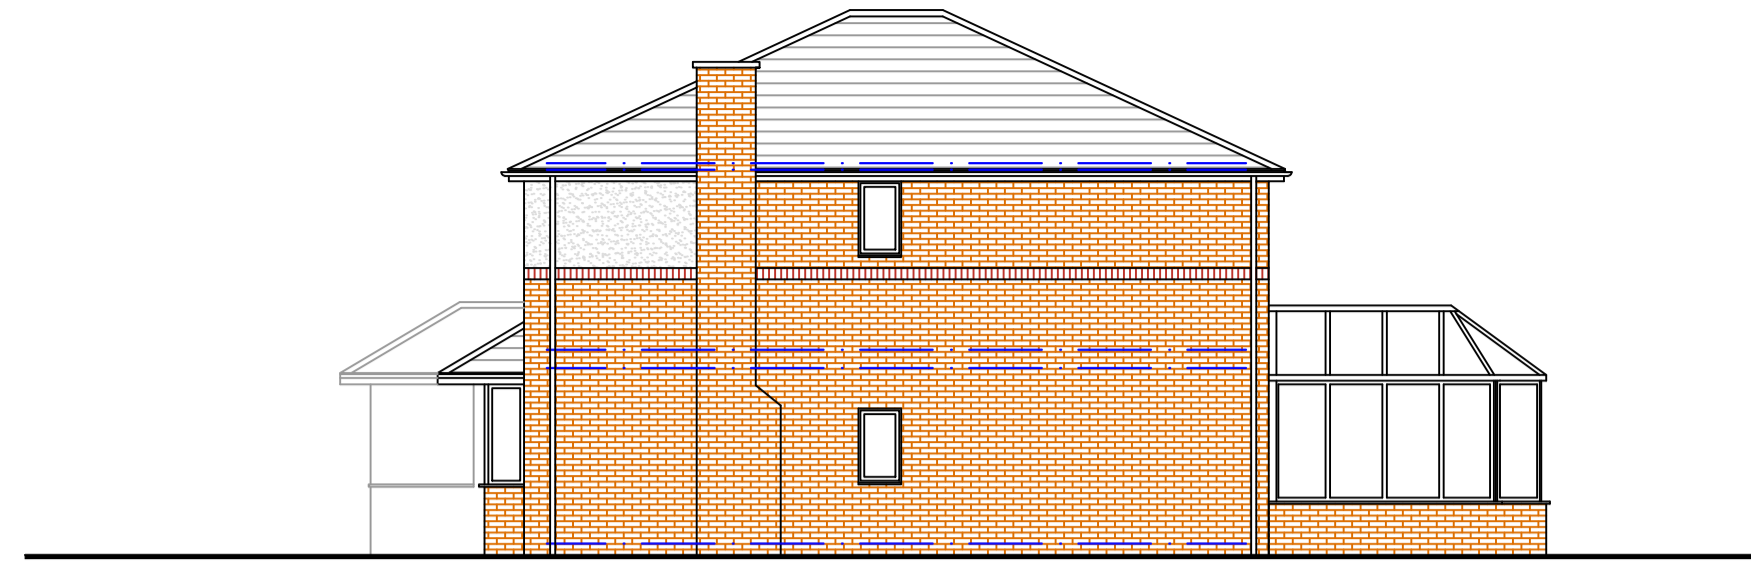


**NORTH ELEVATION**  
(REAR ELEVATION) SCALE 1:100

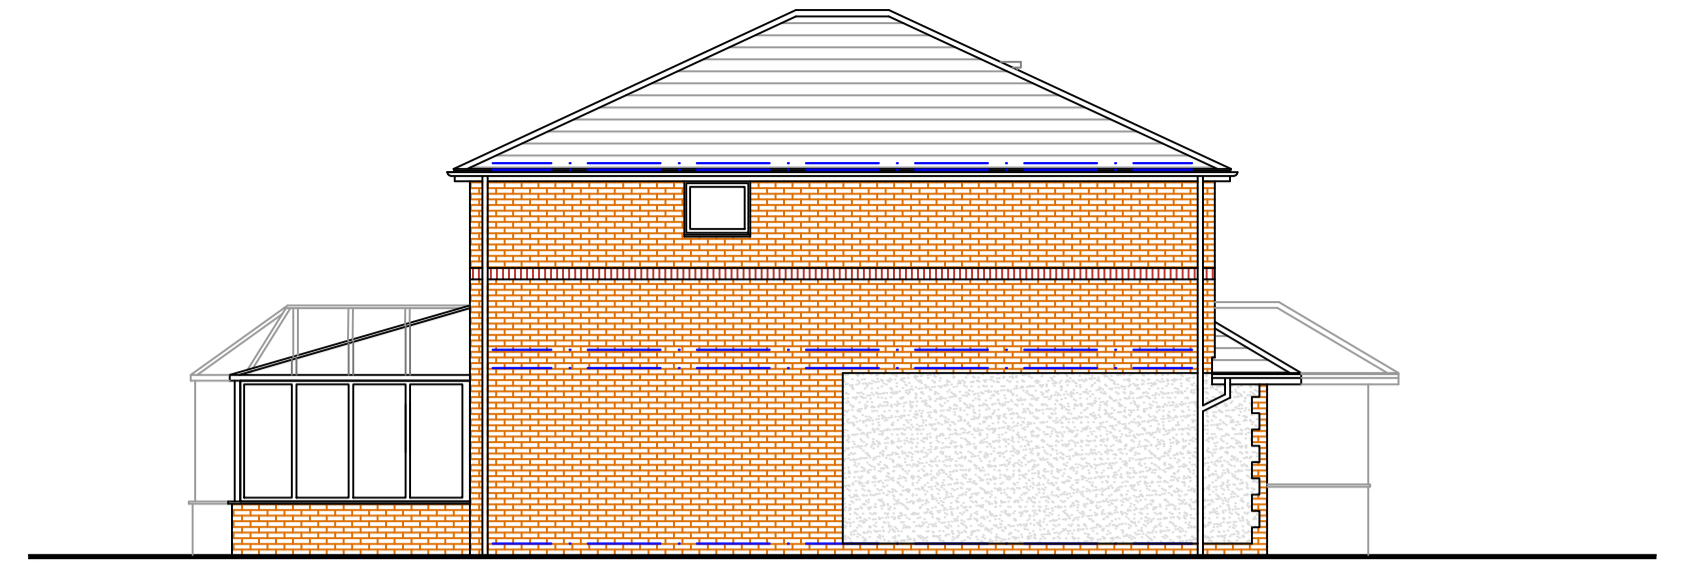


**WEST ELEVATION**  
(SIDE ELEVATION) SCALE 1:100

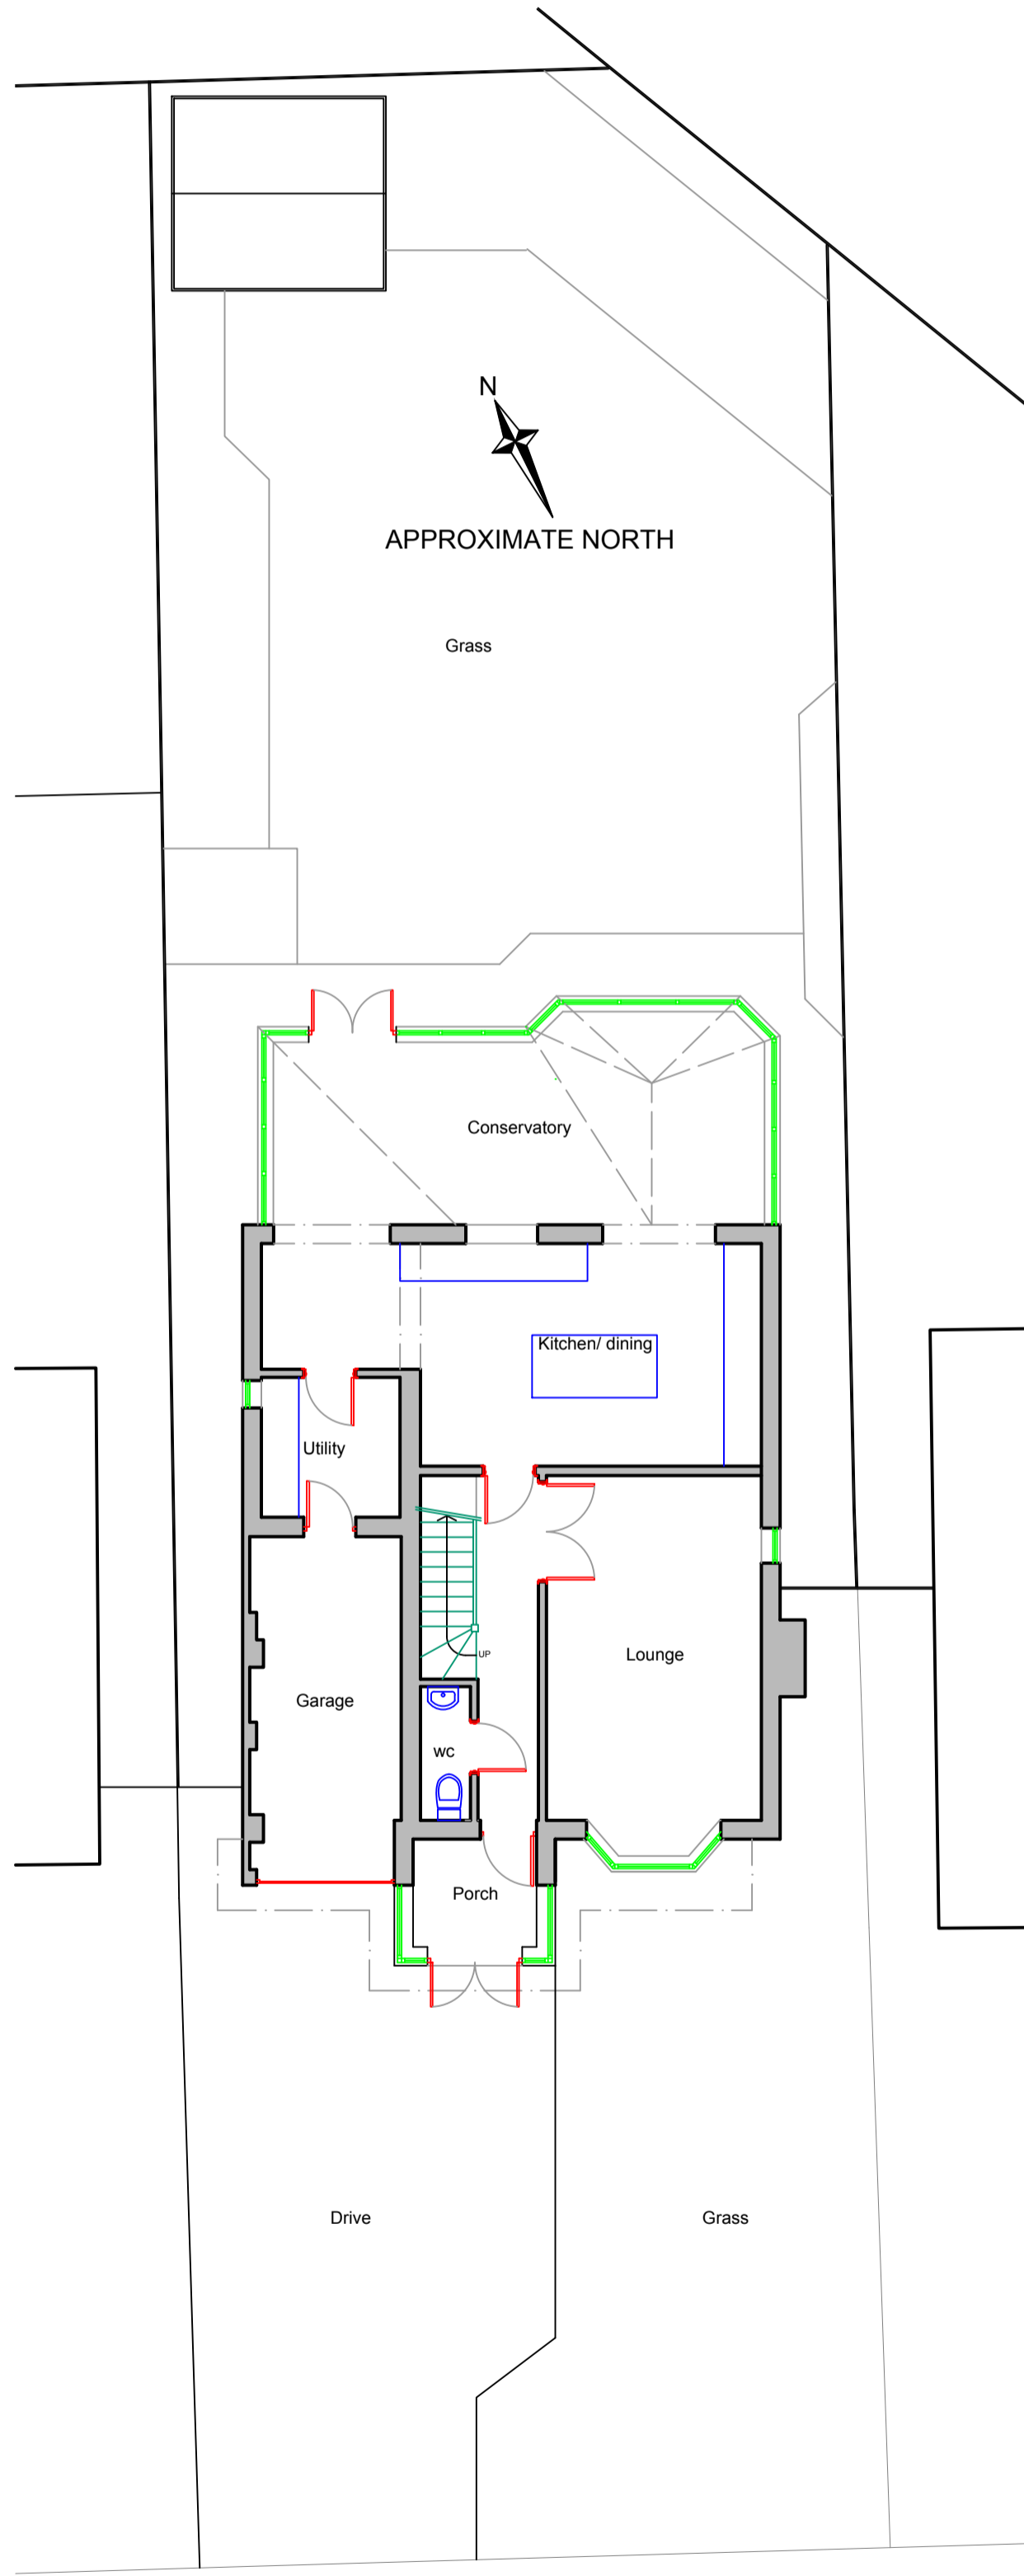


**GROUND FLOOR PLAN/ SITE PLAN**  
SCALE 1:100

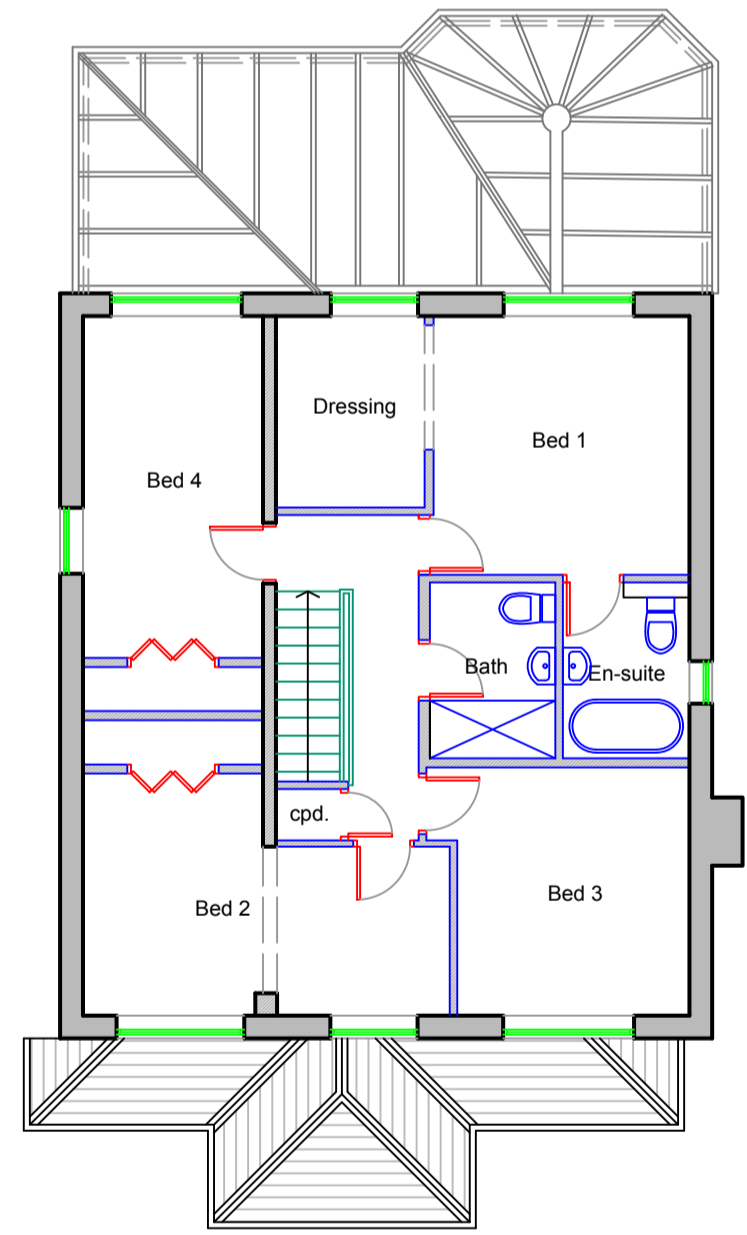


**FIRST FLOOR PLAN**  
SCALE 1:100

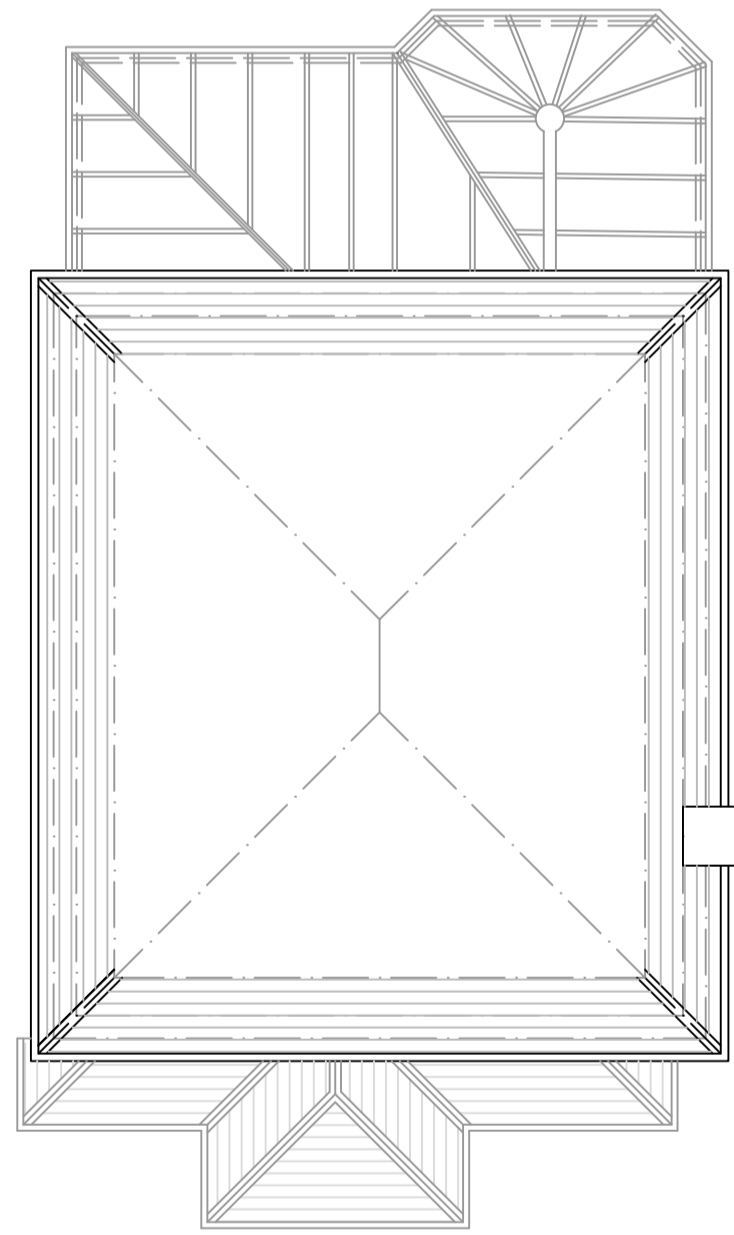

**LOFT PLAN PLAN**  
SCALE 1:100

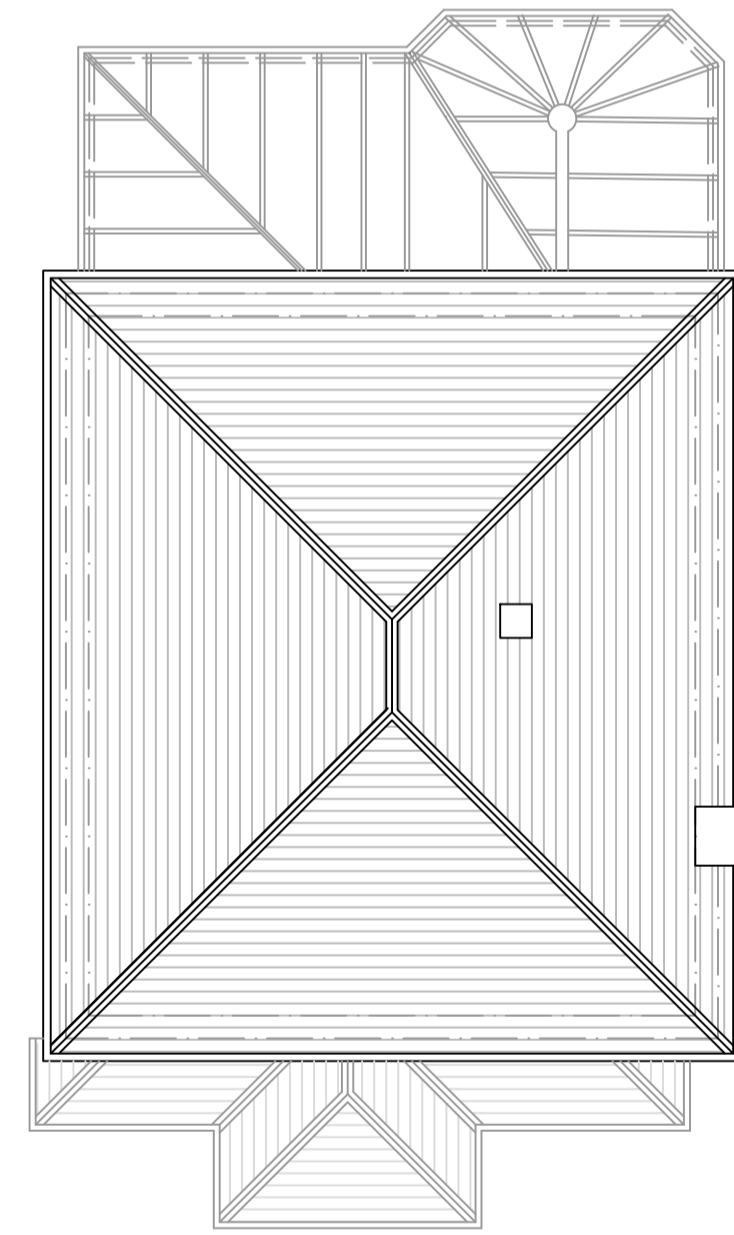

**ROOF PLAN**  
SCALE 1:100

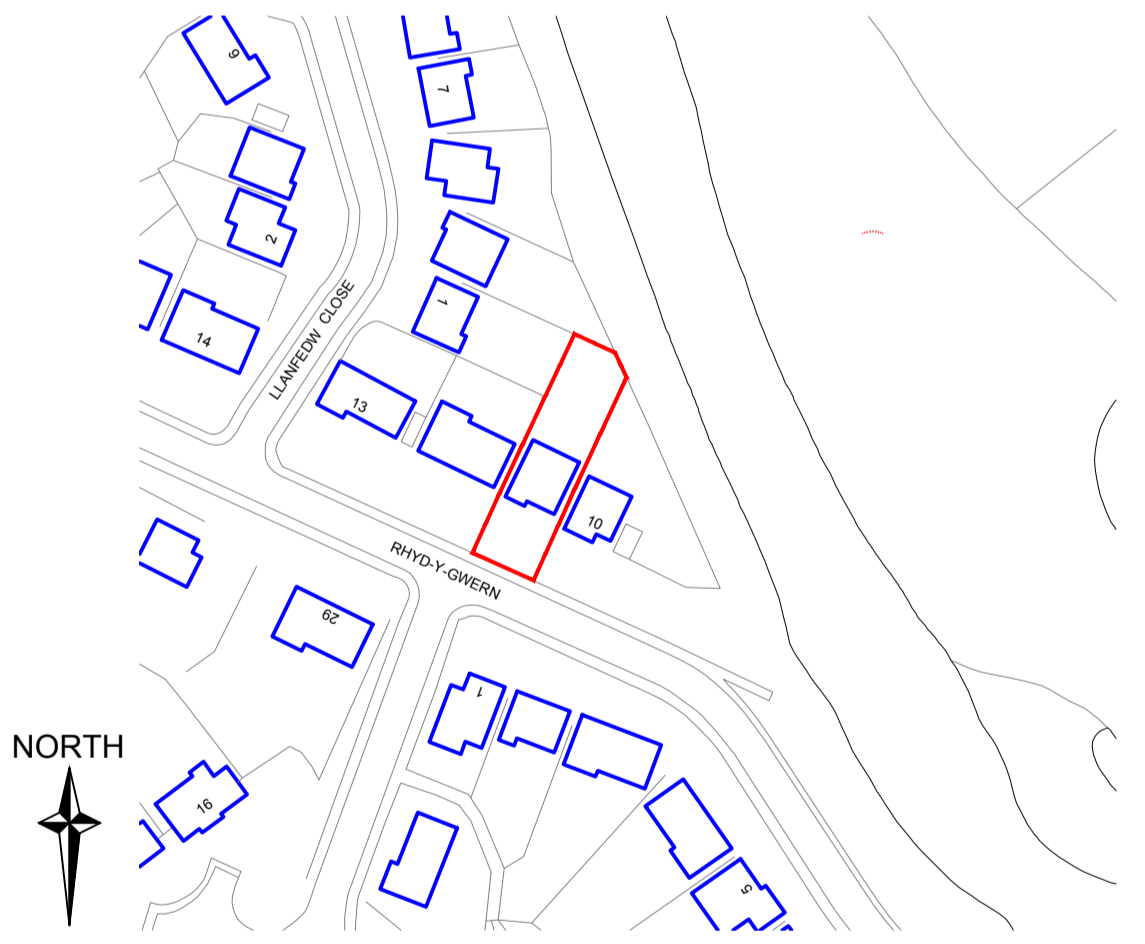

**ORDNANCE SURVEY PLAN**  
SCALE 1:1250

**RHYD-Y-GWERN**



ALL SETTING OUT, DIMENSIONS AND LEVELS MUST BE CHECKED ON SITE AND ANY DISCREPANCIES NOTIFIED TO TECH-DESIGN.  
ALL FIXINGS AND WEATHERINGS MUST BE CHECKED ON SITE.  
ANY DEVIATION TO BE REPORTED TO GALLERY IMMEDIATELY. CONSTRUCTED TO PART K.  
COPYRIGHT OF GALLERY

REVISION	DATE	COMMENTS

Drawing Title <b>EXISTING PLANS &amp; ELEVATIONS</b>	Drawing No. <b>SV 01</b>
Job Title <b>11 RHYDYGWERN CLOSE, CAERPHILLY, CF83 3NN – CHRIS &amp; NIA WADE</b>	Date <b>MARCH 2024</b>
Approved	Scale <b>1:100/ 1:1250</b>
	Drawn <b>NL</b>
	Job No. <b>1470</b>