


# ELEVATIONS *PROPOSED*

FRONT ELEVATION PROPOSED

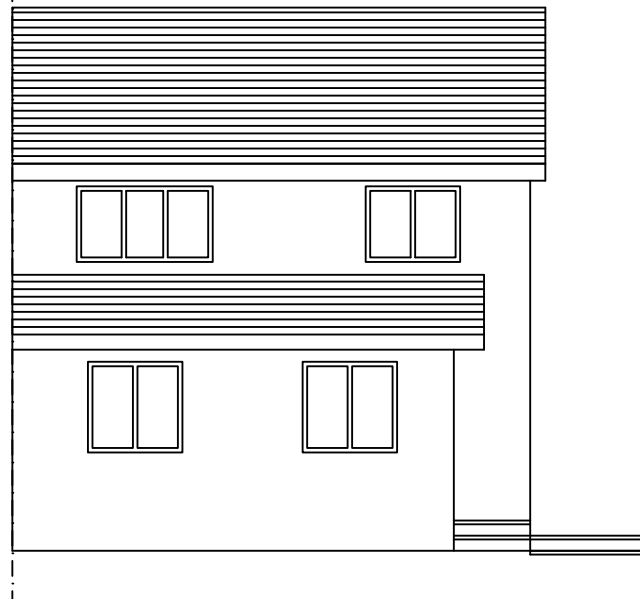


SIDE ELEVATION PROPOSED (RIGHT)



REAR ELEVATION PROPOSED



SIDE ELEVATION PROPOSED (LEFT)

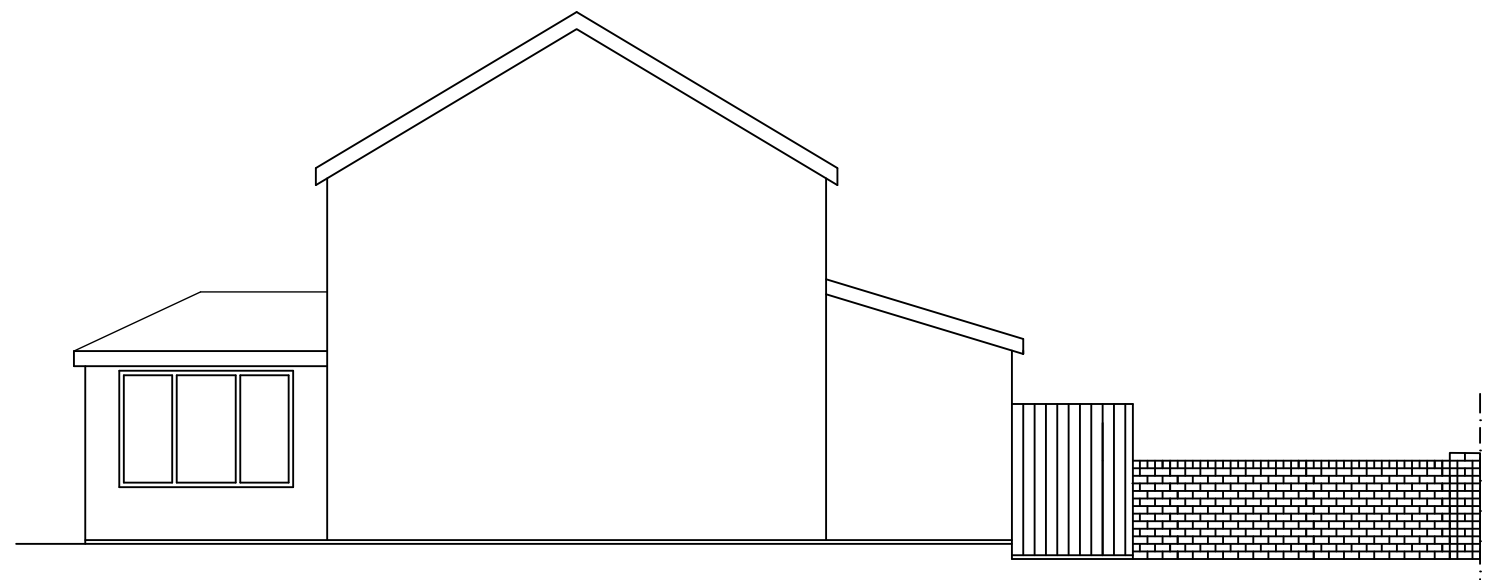

P: 11 TANSY CLOSE, HENGOED, CF82 8LF  
E: mgould@mg3design.co.uk

Project  
23 OVERDENE  
BLACKWOOD  
NP12 2JS

Client  
MR Dominik Komorowski


Title  
PROPOSED SINGLE STOREY  
FRONT EXTENSION

Date 15/03/24  
Drg no 137  
Scale 1:100

A3

Index Revision  
A NEW DRAWING

Date  
15/03/24

 

ALL DIMN'S IN mm (unless stated)  
DO NOT SCALE FROM DRAWING

Pages 2 of 4

NOTE:  
RENDERED FINISH TO MATCH EXISITING  
WINDOWS AND DOORS TO MATCH EXISTING UPVC  
ROOF TO BE CONCRETE TILES TO MATCH EXISTING