


ELEVATIONS *EXISTING*


FRONT ELEVATION EXISTING

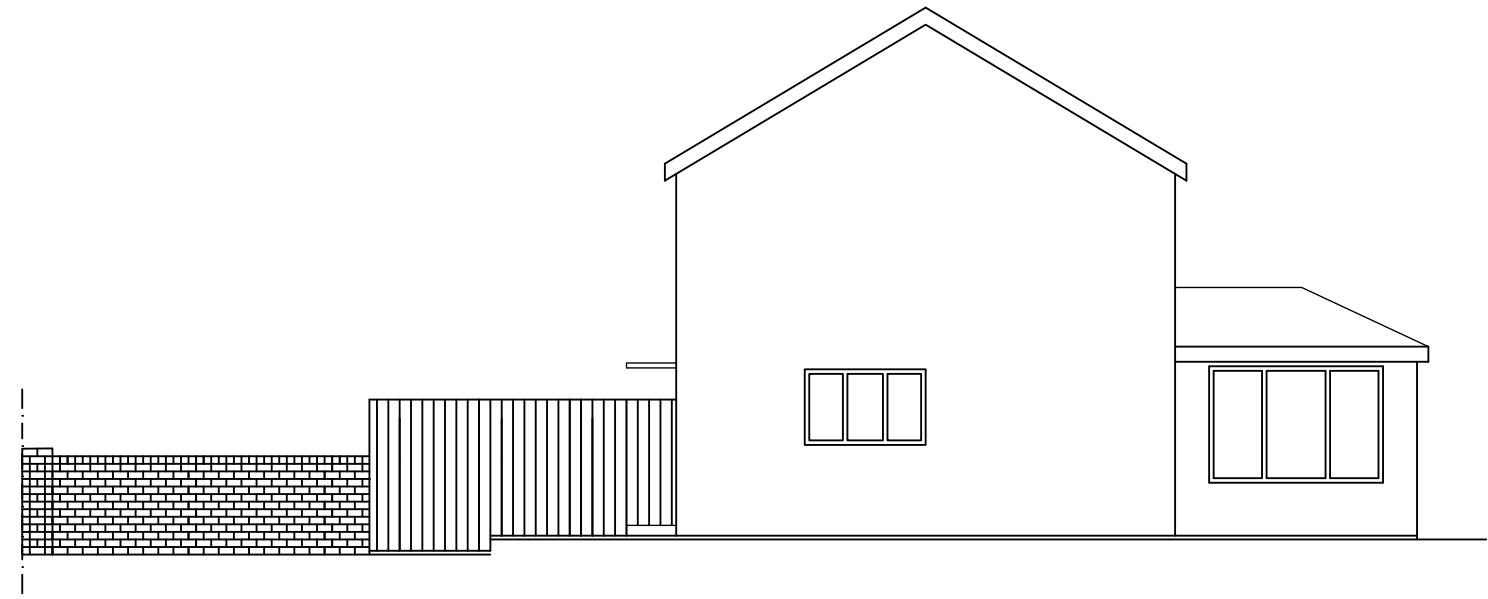


SIDE ELEVATION EXISTING (RIGHT)



REAR ELEVATION EXISTING

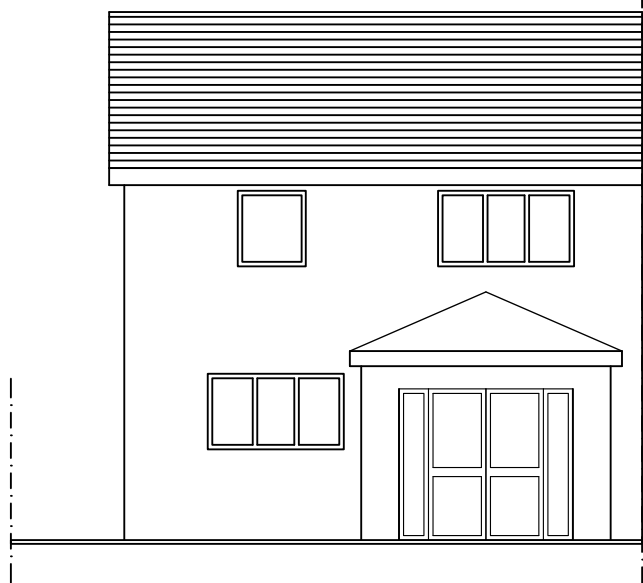

SIDE ELEVATION EXISTING (LEFT)

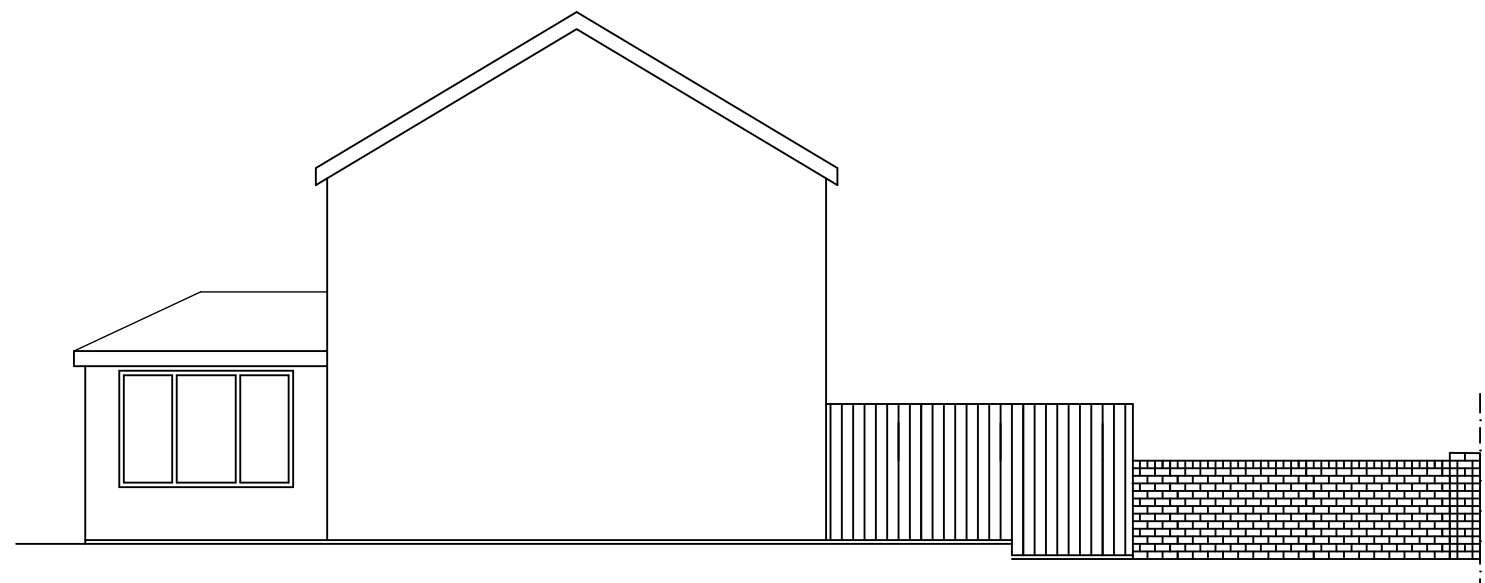

P: 11 TANSY CLOSE, HENGOED, CF82 8LF
E: mgould@mg3design.co.uk

Project
23 OVERDENE
BLACKWOOD
NP12 2JS

Client
MR Dominik Komorowski


Title
PROPOSED SINGLE STOREY
FRONT EXTENSION

Date 15/03/24
Drg no 137
Scale 1:100

A3

Index Revision
A NEW DRAWING

Date
15/03/24

 

ALL DIMN'S IN mm (unless stated)
DO NOT SCALE FROM DRAWING

Pages 1 of 4

NOTE:
FENCE AND BUSHES OMITTED FOR CLARITY