




PROPOSED NORTH ELEVATION

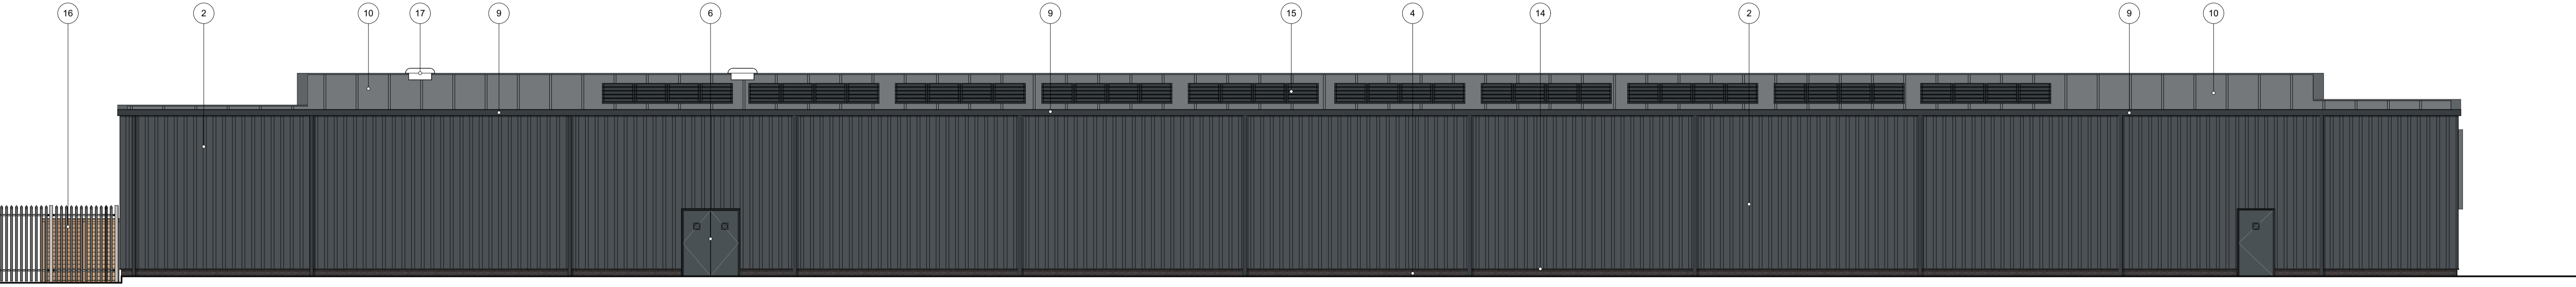


PROPOSED SOUTH ELEVATION

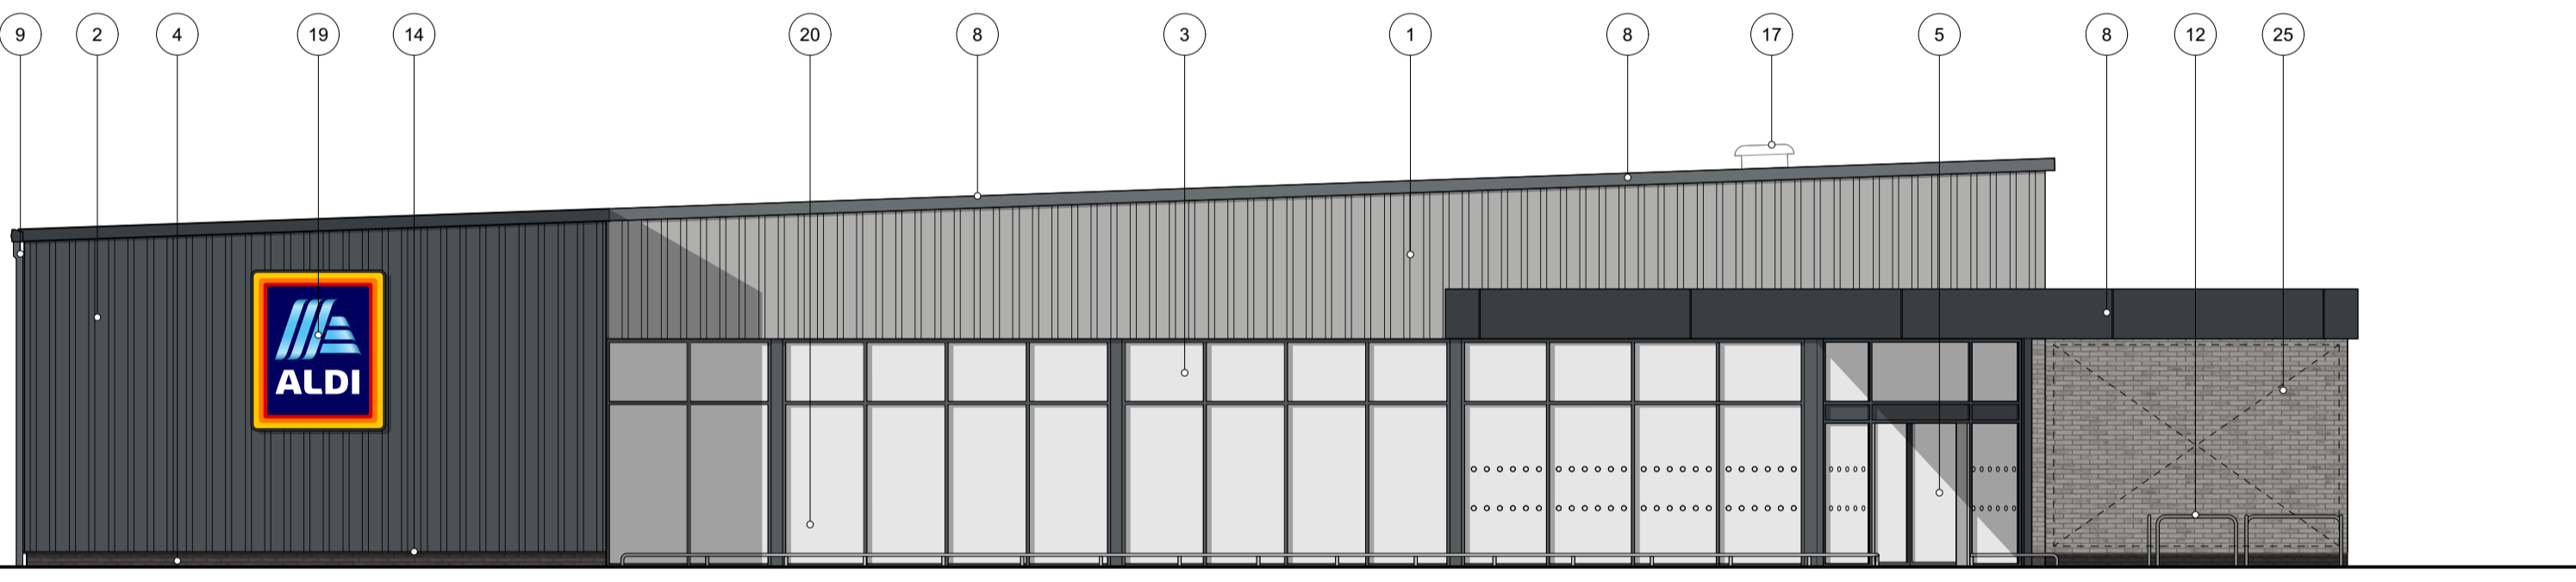

PROPOSED EAST ELEVATION

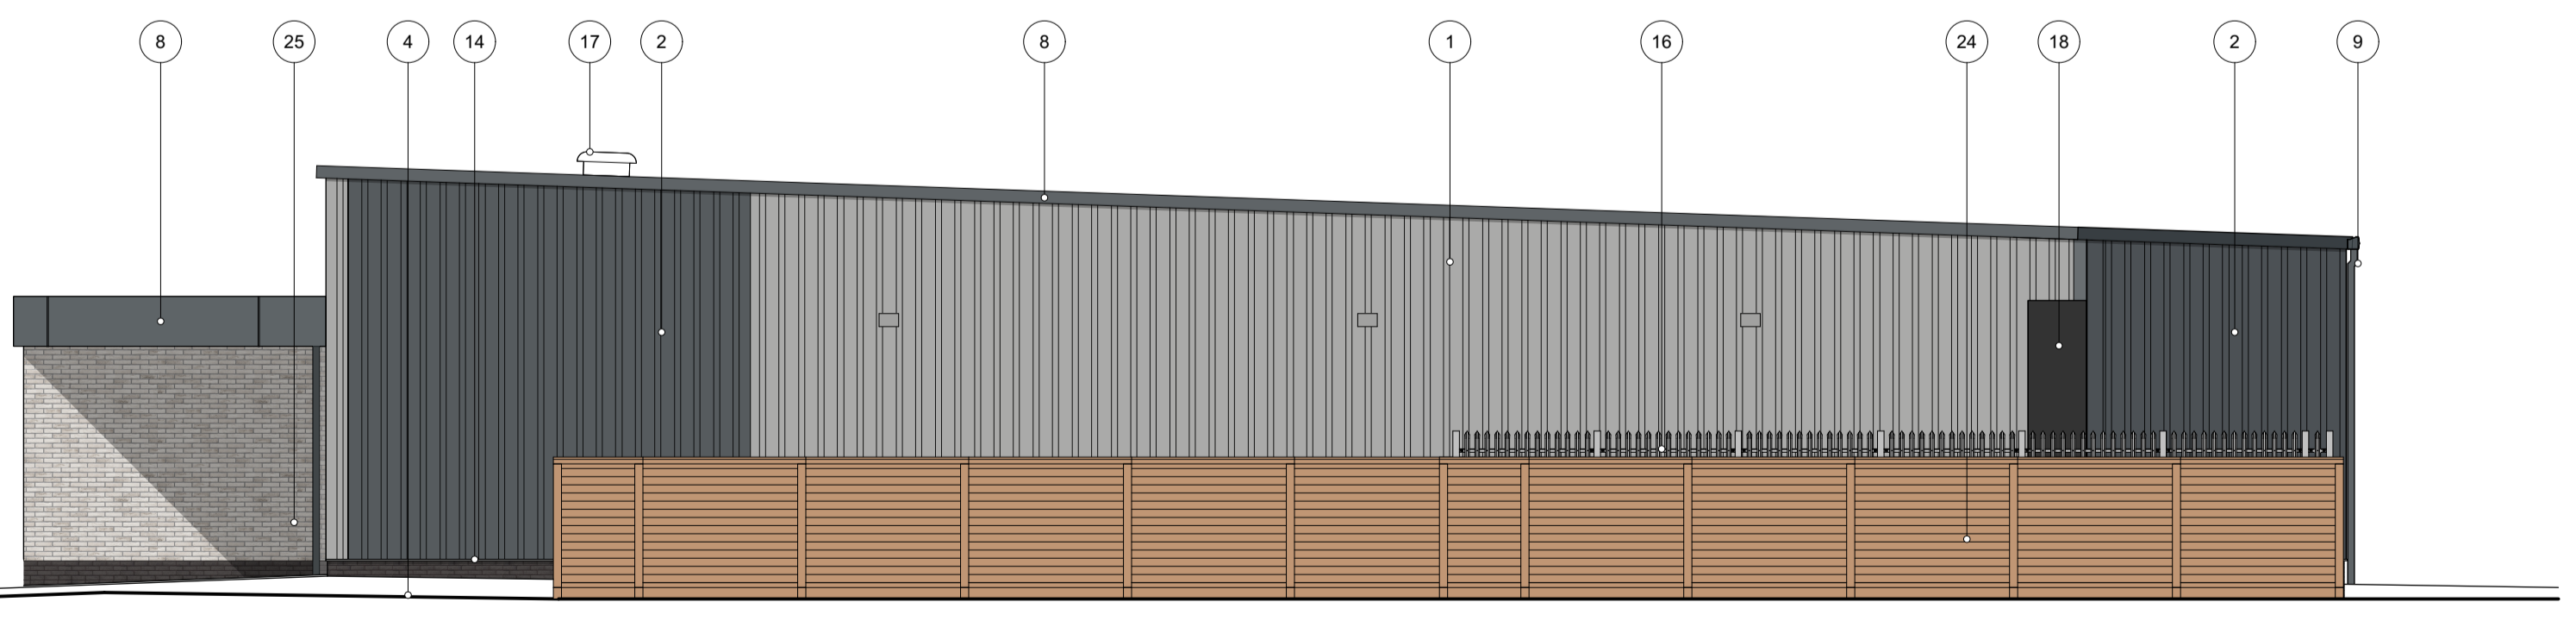

PROPOSED WEST ELEVATION

 

EXTERNAL FINISHES

1. KINGSPAN KS1000RW METALLIC SILVER CLADDING (RAL 9006 METALLIC SILVER).
2. KINGSPAN KS1000RW ANTHRACITE GREY CLADDING (RAL 7016 ANTHRACITE GREY).
3. SHOPFRONTS - POLYESTER POWDER COATED ALUMINIUM (RAL 7016 ANTHRACITE GREY).
4. BLOCKLEYS BRICK LTD. 'SMOOTH BLACK' BRICKWORK WITH TARMAC Y14 (BLACK) COLOURED MORTAR.
5. ENTRANCE - POLYESTER POWDER COATED ALUMINIUM (RAL 7016 ANTHRACITE GREY).
6. STEEL ESCAPE DOOR AND FRAME - POLYESTER POWDER COATED (RAL 7016 ANTHRACITE GREY).
7. WINDOWS - POLYESTER POWDER COATED ALUMINIUM (RAL 7016 ANTHRACITE GREY).
8. FASCIAS - POWDER COATED ALUMINIUM (RAL 7016 ANTHRACITE GREY).
9. RAINWATER GOODS POLYESTER POWDER COATED ALUMINIUM (RAL 7016 ANTHRACITE GREY).
10. KINGSPAN KS1000TD (TOPDECK) COMPOSITE ROOF PANELS. (RAL 7016 ANTHRACITE GREY)
11. SECTIONAL OVERHEAD DOOR - PVF COATED STEEL (RAL 7016 ANTHRACITE GREY).
12. TROLLEY BAY RAILS - SATIN FINISH STAINLESS STEEL.
13. HANDRAILS - GALVANISED TUBULAR STEEL.
14. PVF2 COATED ALUMINIUM PRESSED DRIP FLASHING (RAL 9006 METALLIC SILVER).
15. 80 KW PHOTOVOLTAIC SOLAR PANEL ARRAY TO SPECIALIST DESIGN DETAILS - INDICATIVE ONLY.
16. 2.4m HIGH GALVANISED PALISADE FENCE TO REFRIGERATION ENCLOSURE WITH A LOCKABLE DOOR.
17. AIR INTAKE AND EXTRACT ROOF COWLS
18. COLLAPSIBLE CURTAIN DOCK SHELTER. FINISH COLOUR BLACK
19. LOGO SIGN - SUBJECT TO SEPARATE ADVERTISEMENT CONSENT APPLICATION
20. CYCLE HOOPS - BRUSHED FINISH STAINLESS STEEL.
21. DEPOSIT RETURN SCHEME POINT.
22. KINGSPAN KS1000MR ANTHRACITE GREY CLADDING RAL 7016.
23. CONCRETE FACING WALL TO DOCKING POD ELEVATION BELOW DOCK LEVELLER.
24. 2M HIGH ACOUSTIC GRADE TIMBER FENCE.
25. FACING BRICK MASONRY WALL. COLOUR, LIGHT GREY MULTI.

PO3	13/02/2024	JS	GS	Project description updated.
PO2	10/01/2024	JS	GS	Multi-grey facing brickwork added to north elevation.
PO1	17/08/2023	DG	JS	Preliminary Issue
Rev	Date	By	Ap	Note

Do not scale this drawing

Project	Mafon Road, Nelson, Caerphilly
Date	17/08/2023
Scale	1/100
Filename	200413 Planning Master.vwx
Client	Aldi Stores Ltd

Date	17/08/2023	Drawn	DG	Purpose/Status	PLANNING
Scale	1/100	Checked	JS	Paper Size	ISO A1
Filename	200413 Planning Master.vwx				

Drawing Title	Proposed Elevations
Project Number/Drawing Number	200413-1400
Check all dimensions and levels on site	
Revision	P03
Copyright	© Copyright



Kendall Kingscott
 Glentworth Court, Lime Kiln Close,
 Stoke Gifford, Bristol, BS34 8SR
 +44 (0)117 931 2062
 www.kendallkingscott.co.uk

Only to be used on the site for which designed. The electronic transmission of designs/information contained in this drawing is carried out entirely at the User's risk and Kendall Kingscott Ltd. will have no liability for any errors or inaccuracies arising therefrom. The production of amended or updated information from the said design/information by the User is entirely the responsibility of the User and Kendall Kingscott Ltd shall have no responsibility in respect thereof whatsoever.