


LAYOUT OF PHOTOVOLTAIC SOLAR PANEL ARRAY SHOWN IS INDICATIVE ONLY  
 EXACT NUMBER & POSITIONING TO SPECIALIST DESIGN DETAILS

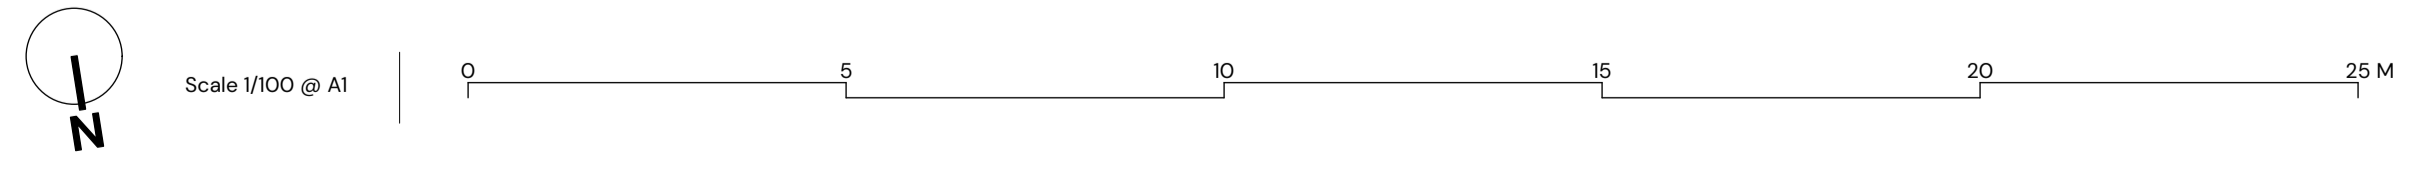

**Kendall Kingscott**  
 Glentworth Court, Lime Kiln Close,  
 Stoke Gifford, Bristol, BS34 8SR  
 +44 (0)117 931 2062  
 www.kendallkingscott.co.uk

Do not scale this drawing  
 Project: Mafon Road, Nelson, Caerphilly  
 Client: Aldi Stores Ltd

Date	17/08/2023	Drawn	DG	Purpose/Status	PLANNING
Scale	1/100	Checked	JS	Paper Size	ISO A1
Filename	200413 Planning Master.wx				

PO2 13/02/2024 JS GS Project description updated.  
 PO1 30/01/2024 JS GS Preliminary Issue.

Rev	Date	By	Ap	Note

Drawing Title: **Proposed Roof Plan**  
 Project Number/Drawing Number: **200413-1360**  
 Check all dimensions and levels on site

Revision **P02**  
 © Copyright

Only to be used on the site for which designed. The electronic transmission of designs/information contained in this drawing is carried out entirely at the User's risk and Kendall Kingscott Ltd. will have no liability for any errors or inaccuracies arising therefrom. The production of amended or updated information from the said design/information by the User is entirely the responsibility of the User and Kendall Kingscott Ltd. shall have no responsibility in respect thereof whatsoever.