


Proposed GEA 2,000 m²
 Proposed GIA 1,910 m²

Refer to 200413-1300 for Proposed Site Plan
 Refer to 200413-1360 for Proposed Roof Plan

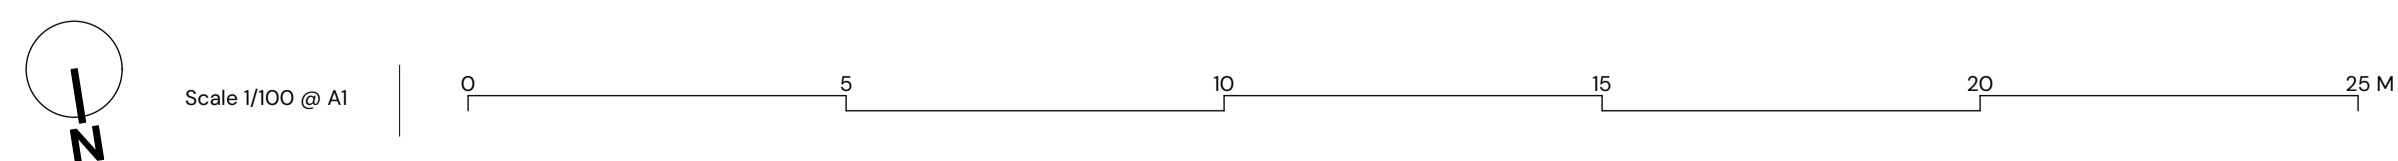

Kendall Kingscott
 Glentworth Court, Lime Kiln Close,
 Stoke Gifford, Bristol, BS34 8SR
 +44 (0)117 931 2062
 www.kendallkingscott.co.uk

Do not scale this drawing

Project: Mafon Road, Nelson, Caerphilly
 Client: Aldi Stores Ltd

Date	Drawn	Purpose/Status
17/08/2023	DG	PLANNING
Scale	Checked	Paper Size
1/100	JS	ISO A1
Filename	200413 Planning Master.vwx	

PO2 13/02/2024 JS GS Project description updated.
 PO1 23/10/2023 DG JS First Issue

Rev Date By Ap Note

Drawing Title
Proposed Floor Plan

Project Number/Drawing Number
200413-1350

Revision
P02

Only to be used on the site for which designed. The electronic transmission of designs/information contained in this drawing is carried out entirely at the User's risk and Kendall Kingscott Ltd. will have no liability for any errors or inaccuracies arising therefrom. The production of amended or updated information from the said design/information by the User is entirely the responsibility of the User and Kendall Kingscott Ltd shall have no responsibility in respect thereof whatsoever.