





The contractor is responsible for checking dimensions, tolerances and references. Any discrepancy to be verified with the Architect before proceeding with the works.
 Where an item is covered by drawings to different scales the larger scale drawing is to be worked to. Do not scale drawing unless required by Planning. Figured dimensions to be worked to in all cases.

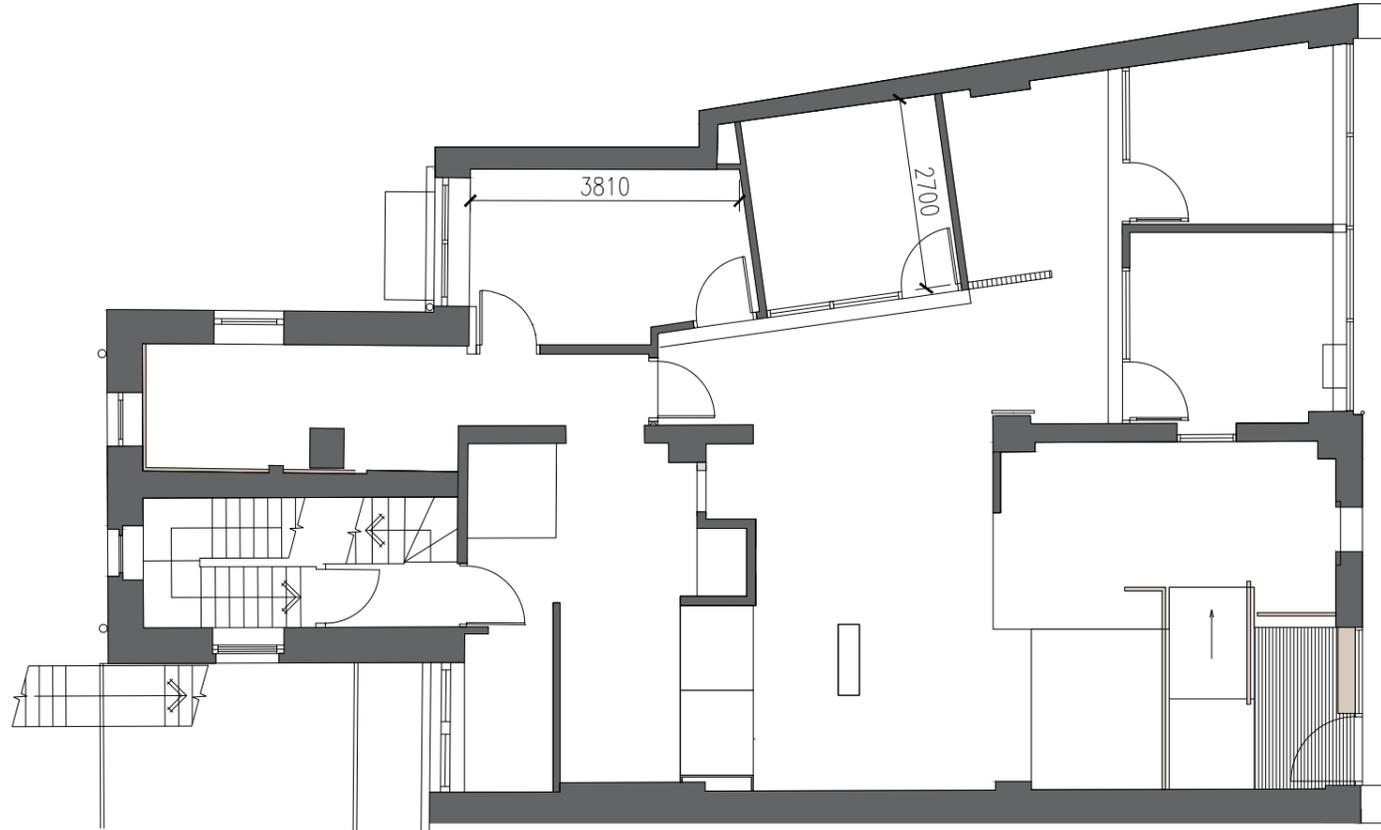

Existing Ground Floor Plan

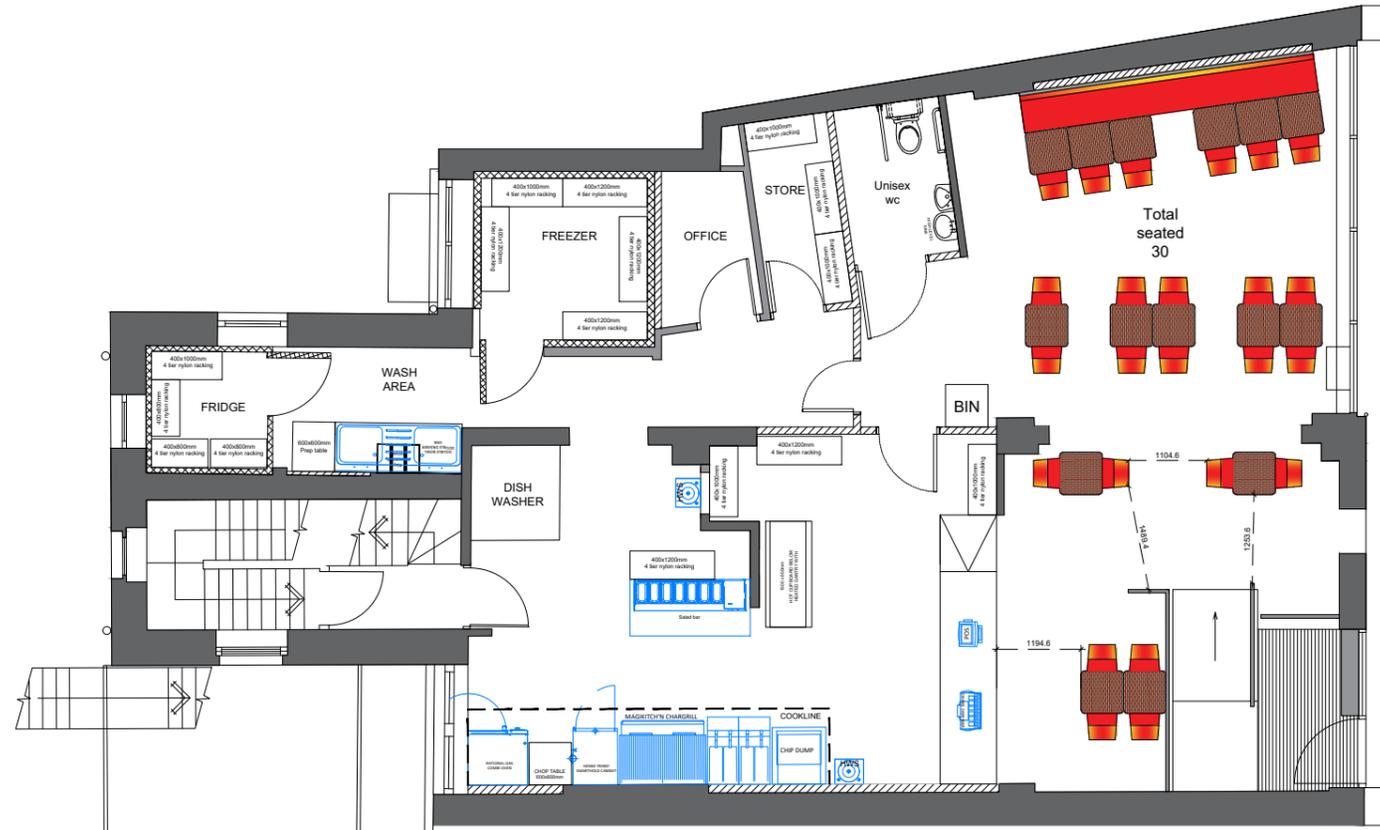

Proposed Ground Floor Plan

| | | |
|--|-------------------------|-------------------------|
| Drawing no 2 | | |
| date | rev. | revision/author/checker |
| PURPOSE OF ISSUE PLANNING | | |
| PROJECT MAEMES 91-93 High Street, Blackwood, NP12 1PN | | |
| DRAWING EXISTING & PROPOSED GROUND FLOOR PLAN | | |
| JOB NO. 2024-062 | | REV |
| DRAWN BY. AS | checked | |
| SCALE 1:100 @A3 | DATE: 05.04.2024 | |