






The contractor is responsible for checking dimensions, tolerances and references. Any discrepancy to be verified with the Architect before proceeding with the works.
Where an item is covered by drawings to different scales the larger scale drawing is to be worked to. Do not scale drawing unless required by Planning. Figured dimensions to be worked to in all cases.

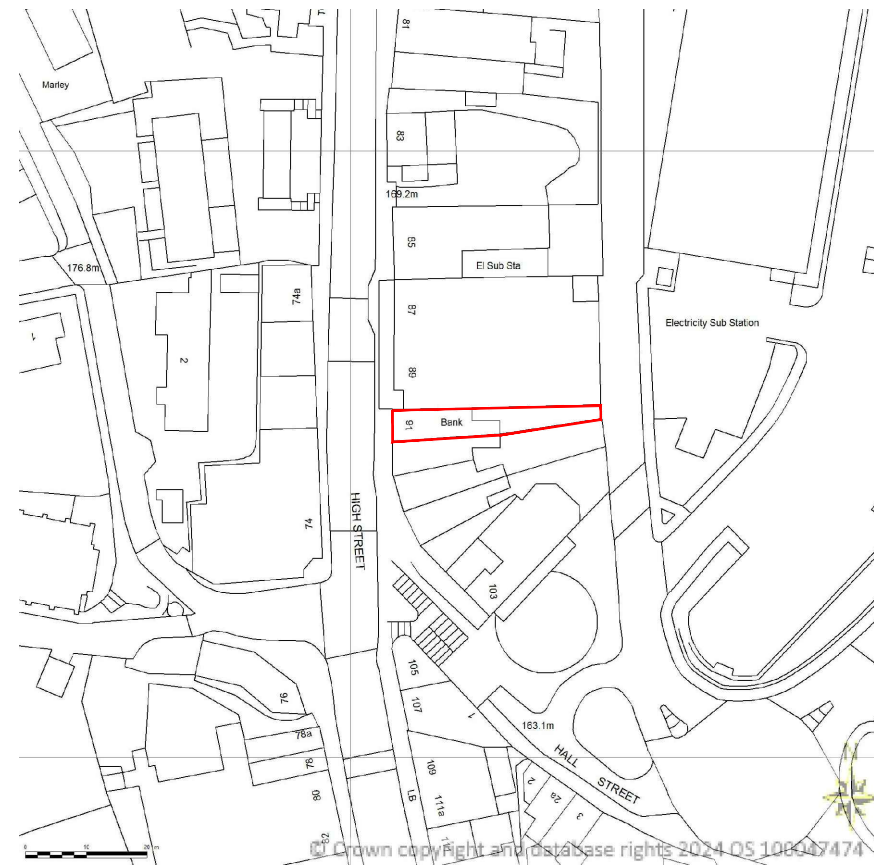

Location Plan 1:1250

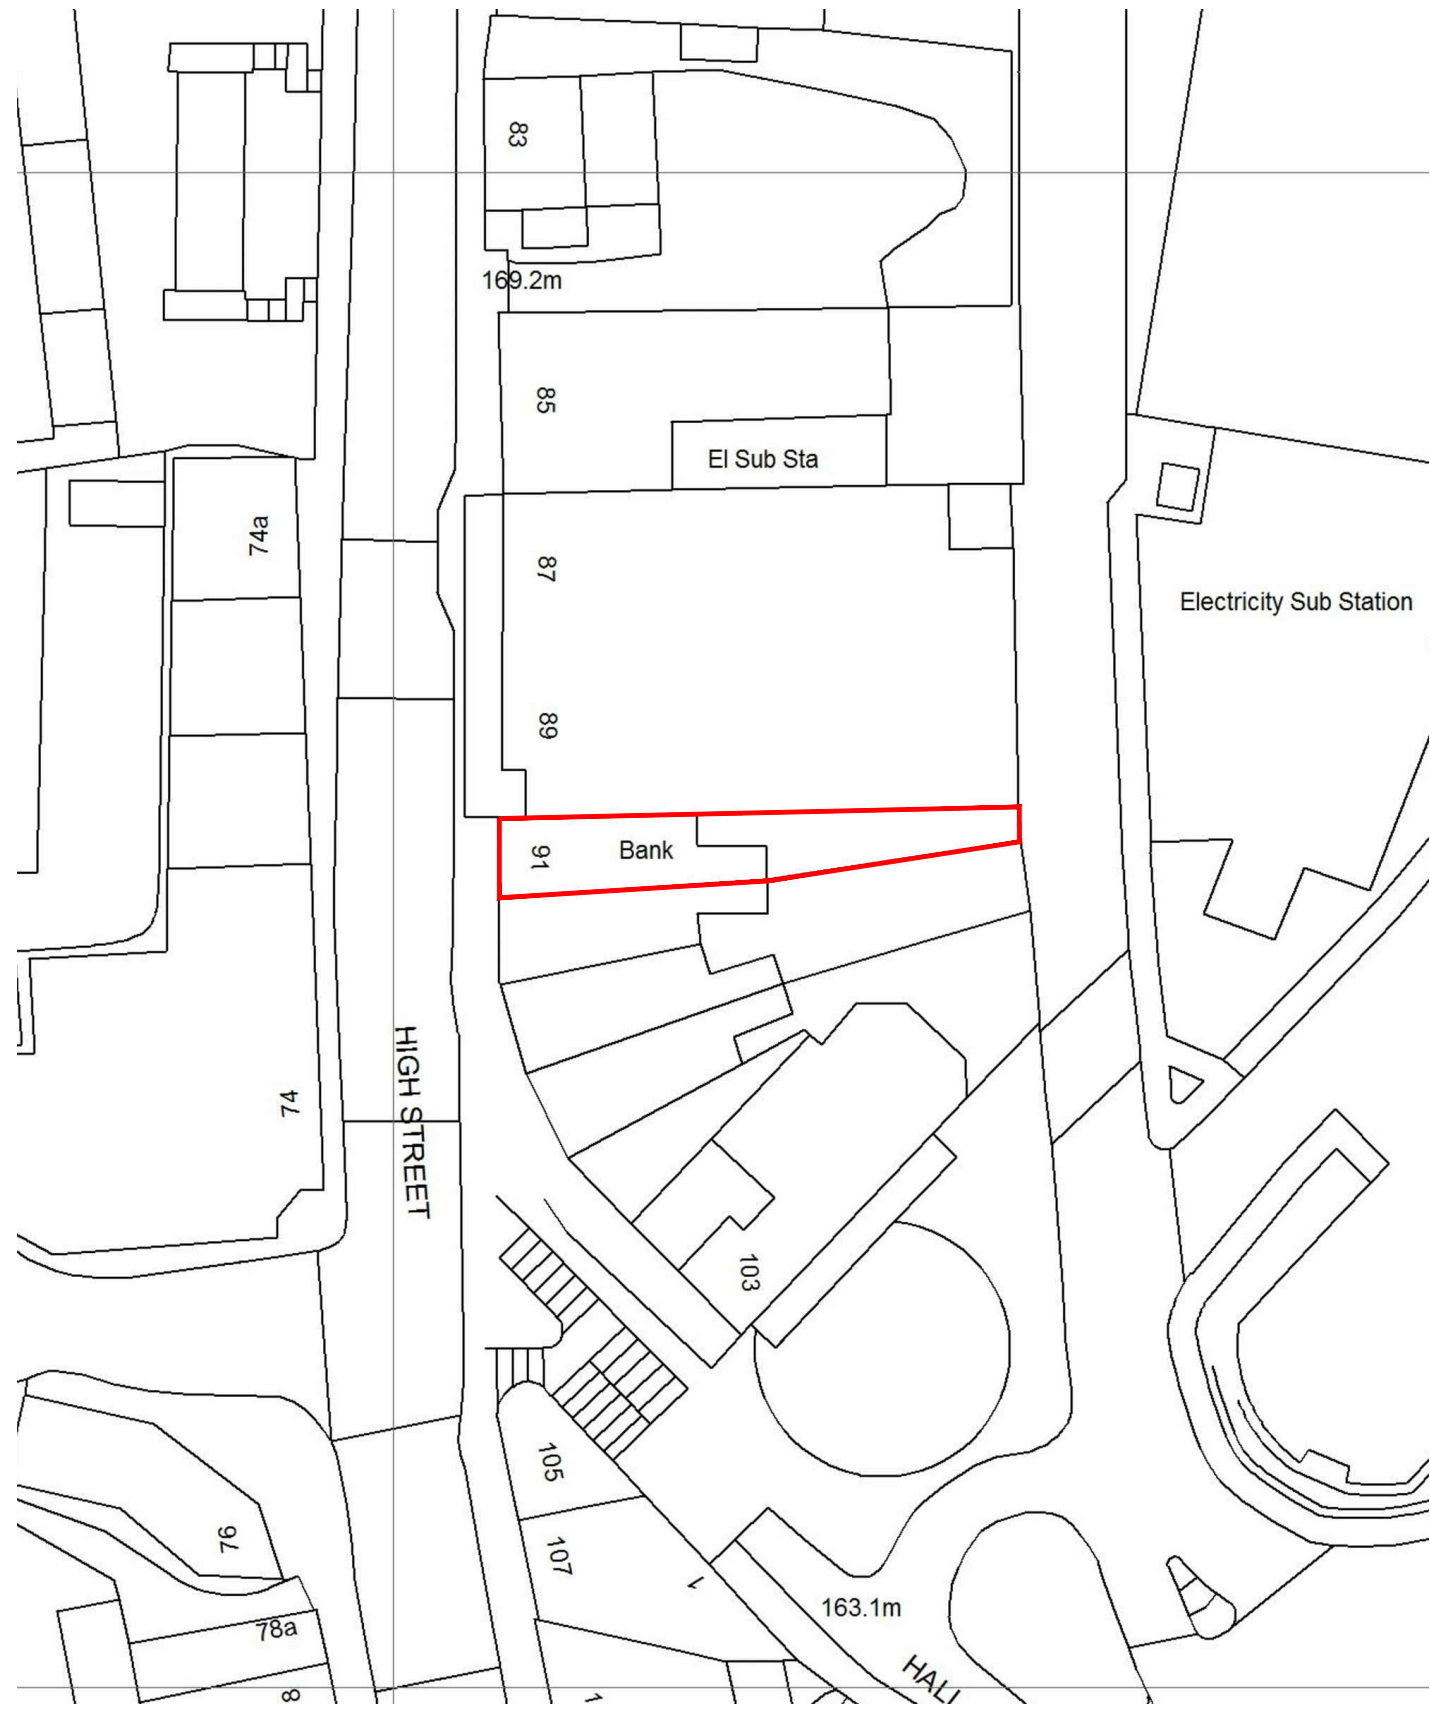

Site Plan 1:500

 

Drawing no 1		
date	rev.	revision/author/checker
PURPOSE OF ISSUE PLANNING		
PROJECT MAEMES 91-93 High Street, Blackwood, NP12 1PN		
DRAWING SITE LOCATION PLAN		
JOB NO. 2024-062		REV
DRAWN BY: AS	checked	
SCALE 1:1250 & 1:500 @A3	DATE: 05.04.2024	