


PROPOSED KEY:-

	DENOTES EXISTING WALLS
	DENOTES NEW EXTERNAL CAVITY WALL CONSTRUCTED FROM- 100mm CONCRETE 7.5N BLOCKWORK INNER LEAF 150mm INSULATED CAVITY (100mm THK. KINGSPAN INSULATION OR SIMILAR) 100mm CONCRETE 7.5N BLOCKWORK INNER LEAF WITH RENDER FINISH
	DENOTES NEW INTERNAL WALL TO BE INSULATED 100x50 C16 TIMBERS STUDS @ 600 c/c WITH PLASTERBOARD AND SKIM
	DENOTES STRUCTURE TO BE REMOVED


NOTE: ALL DIMENSIONS SHOWN ARE TO BE CONFIRMED ON SITE BY CONTRACTOR

- Notes**
- THIS DRAWING IS COPYRIGHT AND MAY NOT BE REPRODUCED WITHOUT PERMISSION.
 - UNTIL TECHNICAL APPROVAL HAS BEEN OBTAINED FROM THE RELEVANT AUTHORITY, IT SHOULD BE UNDERSTOOD THAT ALL DRAWINGS & DETAILS ISSUED ARE PRELIMINARY AND NOT FOR CONSTRUCTION. SHOULD THE CONTRACTOR COMMENCE SITE WORK PRIOR TO APPROVAL BEING GIVEN, IT IS ENTIRELY AT HIS OWN RISK.
 - ALL DIMENSIONS ARE IN MILLIMETERS UNLESS NOTED OTHERWISE.
 - ANY AMBIGUITIES OR DISCREPANCIES BETWEEN THIS DRAWING AND ANY OTHER INFORMATION GIVEN ELSEWHERE MUST BE REPORTED TO THE ENGINEER FOR CLARIFICATION BEFORE WORK PROCEEDS.
 - ALL WORKS TO BE IN ACCORDANCE WITH THE LATEST RELEVANT BRITISH STANDARDS, CODES OF PRACTICE, PROJECT SPECIFICATIONS AND SPECIALIST SUB-CONTRACTORS DETAILS.


PROPOSED MATERIALS
 WALLS - RENDER
 ROOF - GRP FLAT ROOF
 WINDOWS - WHITE PVCu
 DOORS - WHITE PVCu / ALUMINIUM
 RAINWATER GOODS - BLACK PLASTIC

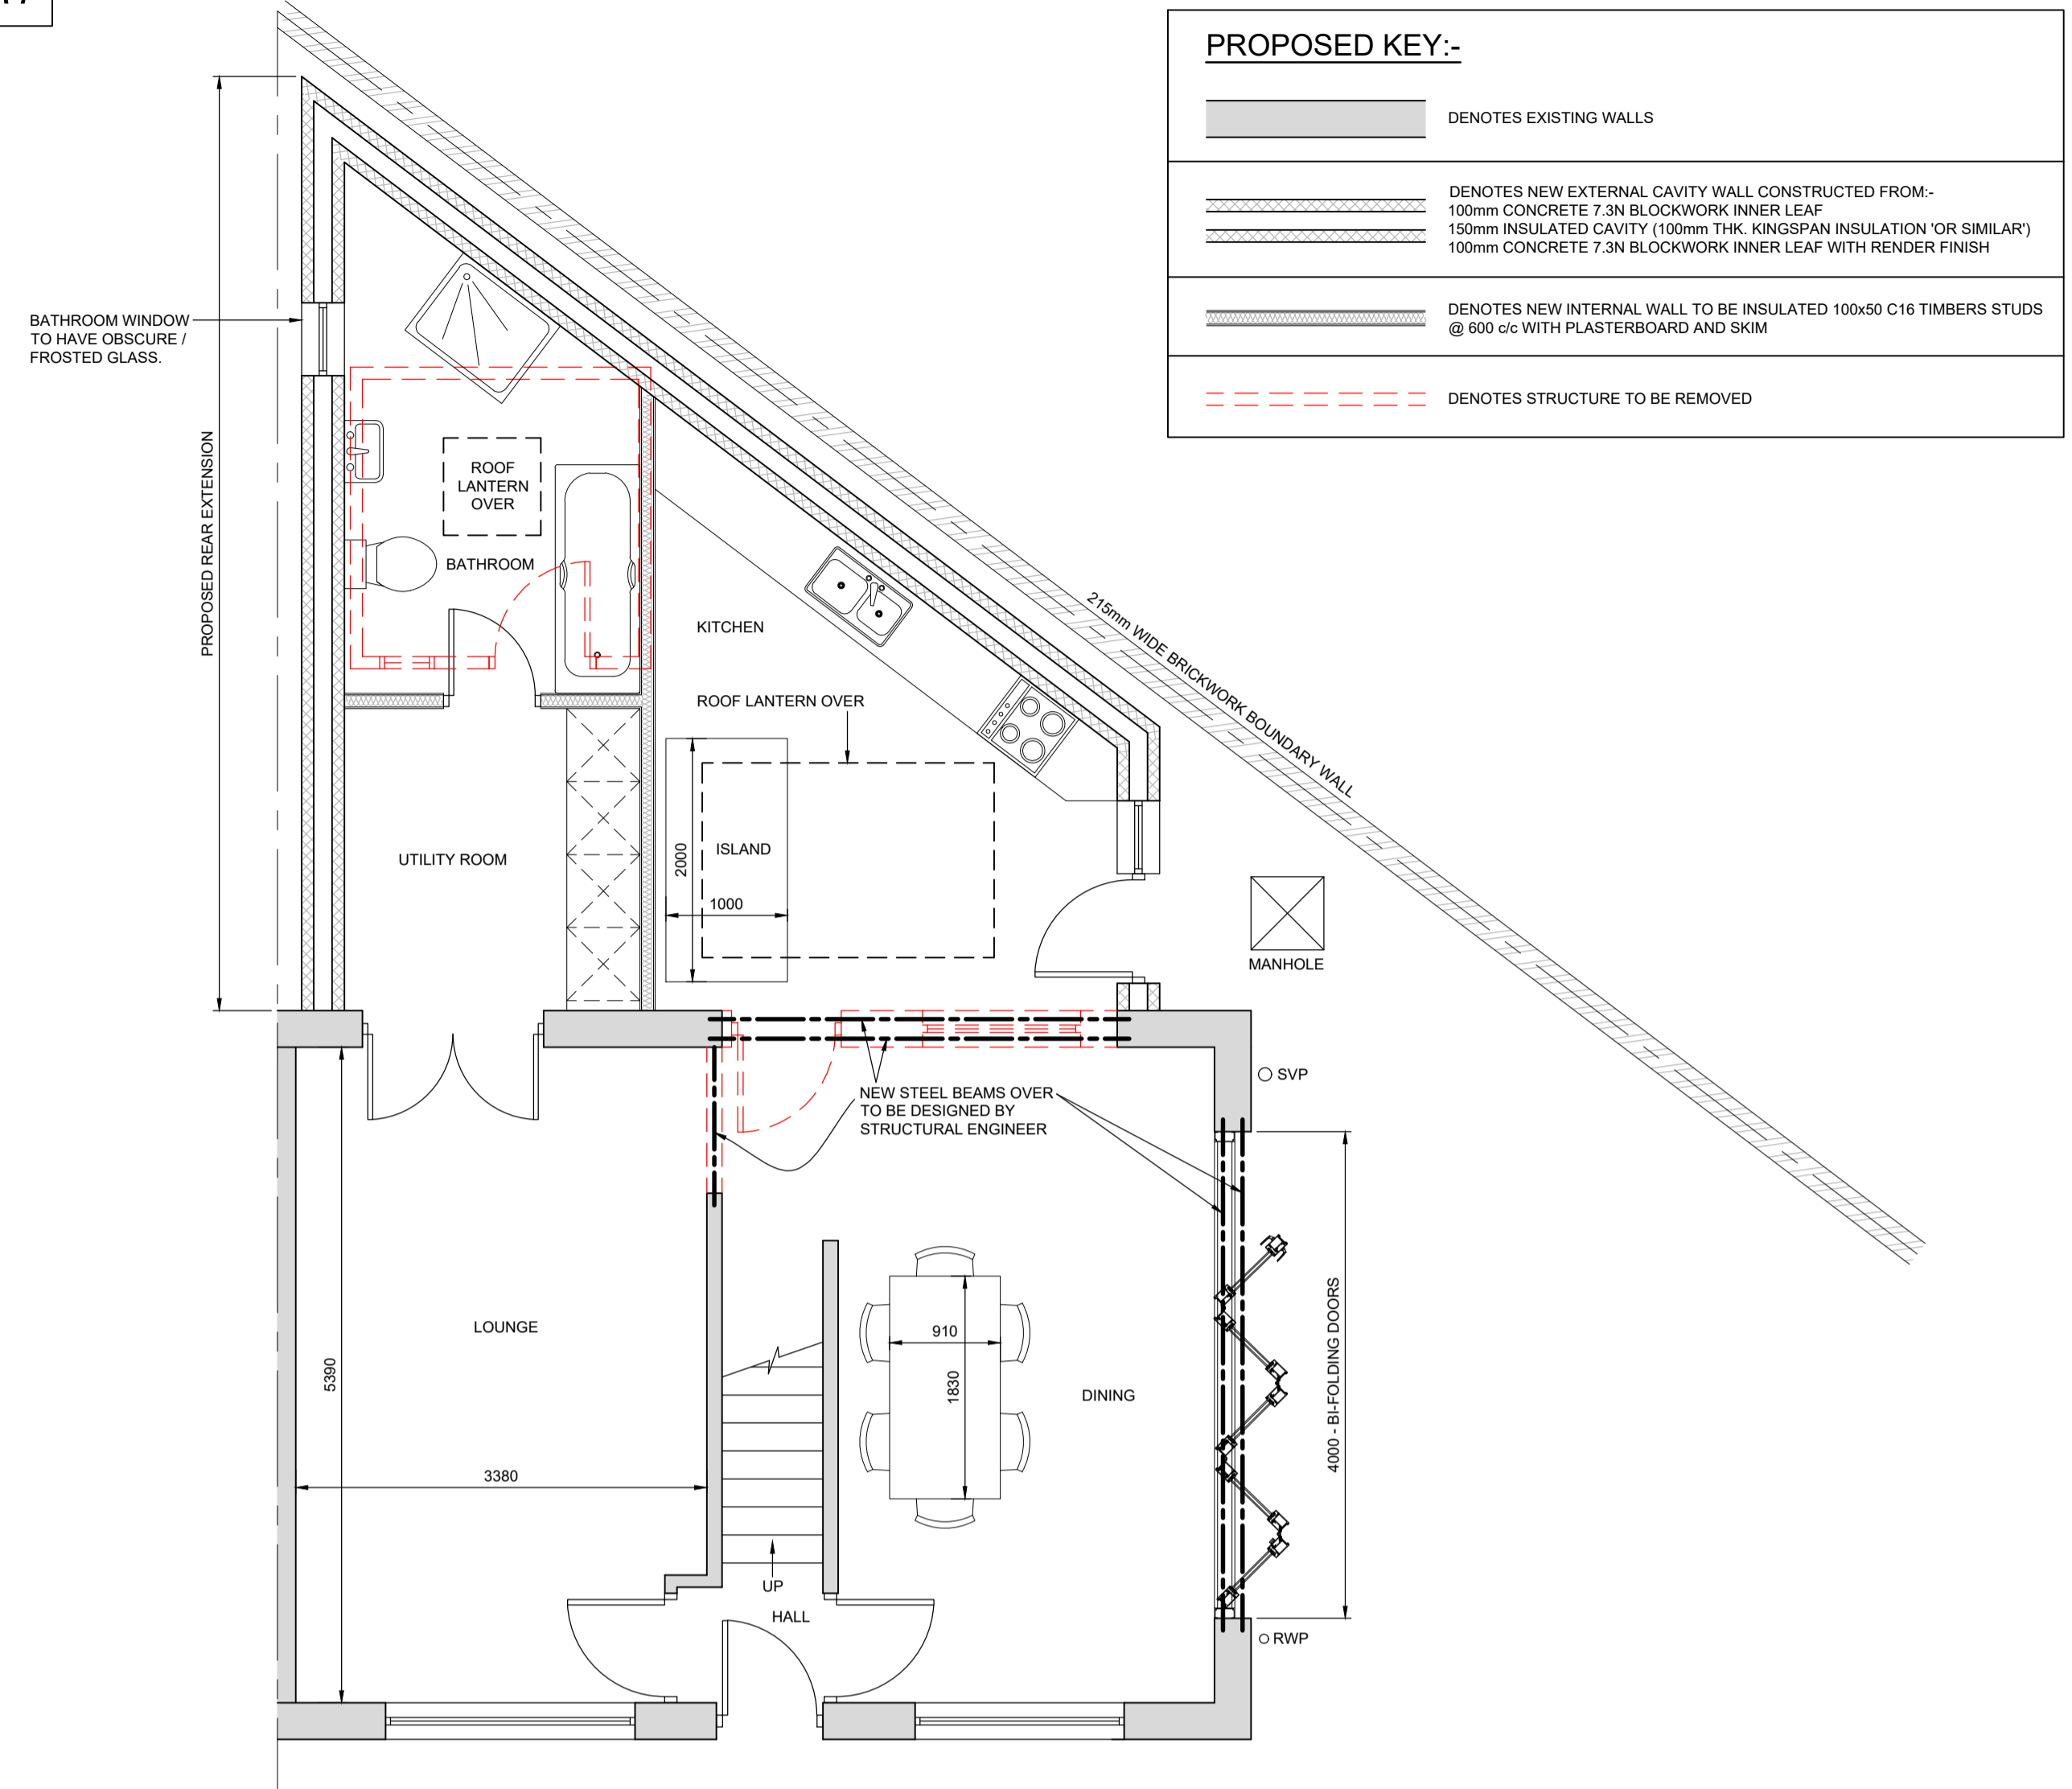


PROPOSED GROUND FLOOR PLAN
(SCALE 1:50)

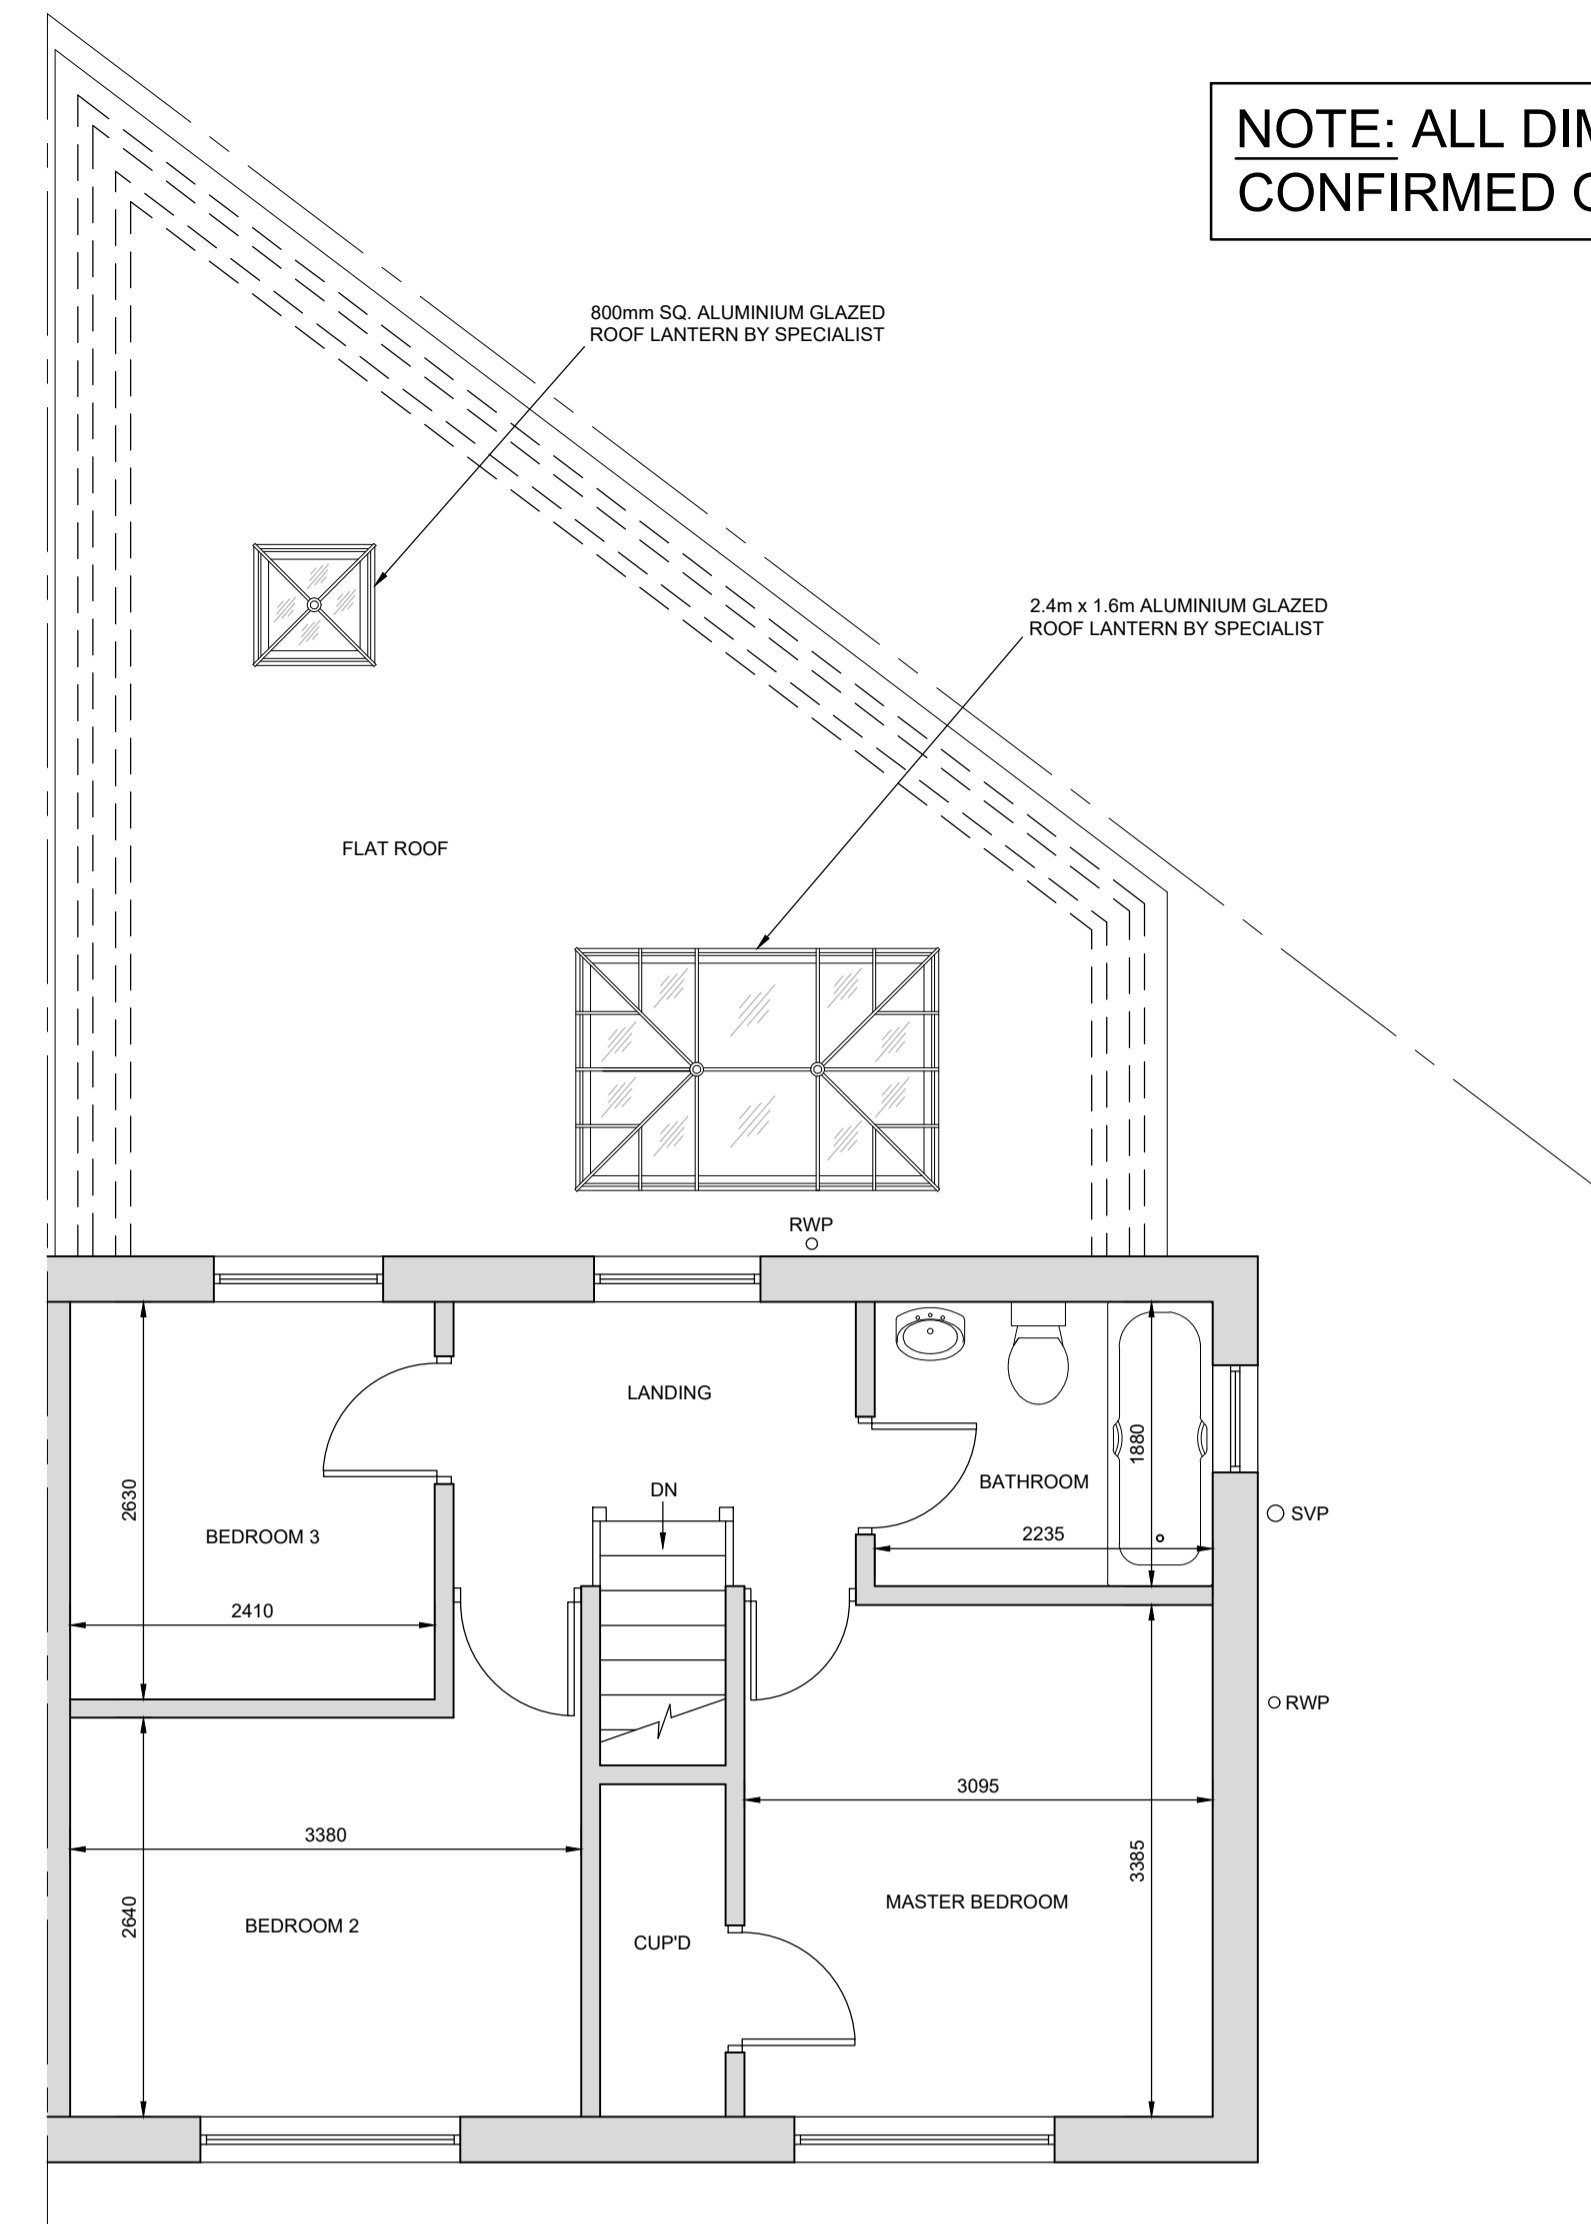


PROPOSED FIRST FLOOR PLAN
(SCALE 1:50)

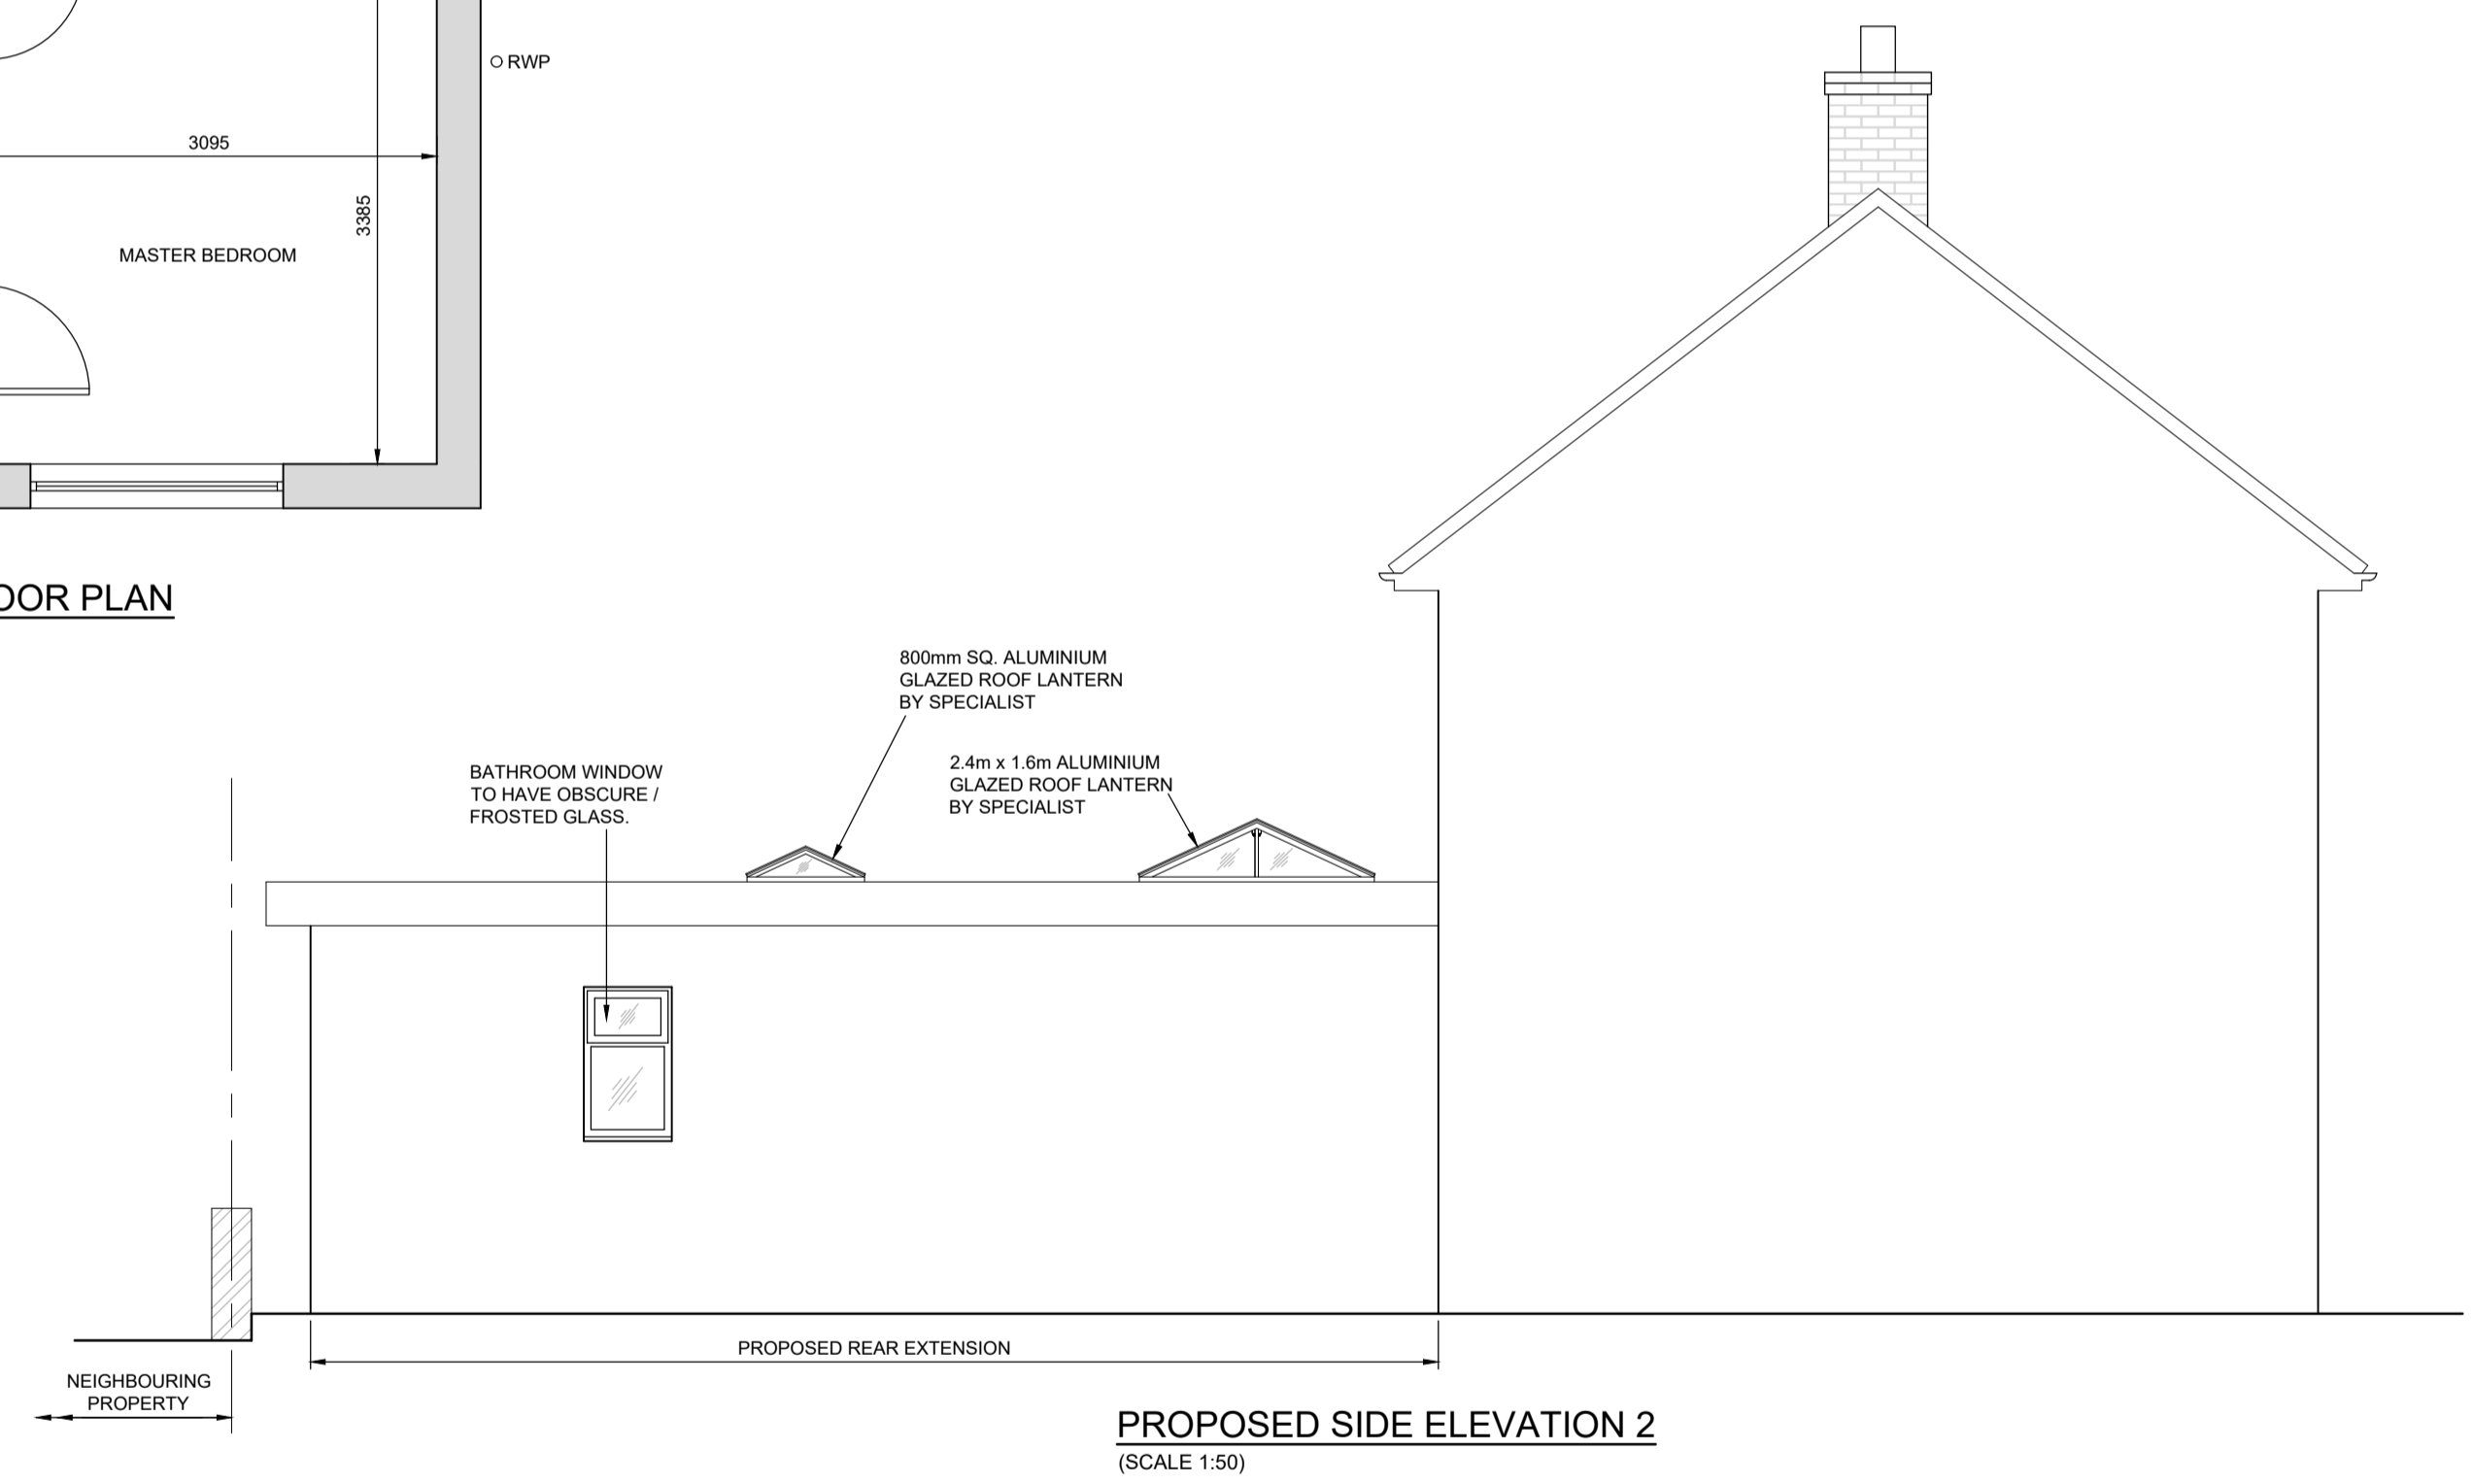

PROPOSED SIDE ELEVATION 2
(SCALE 1:50)

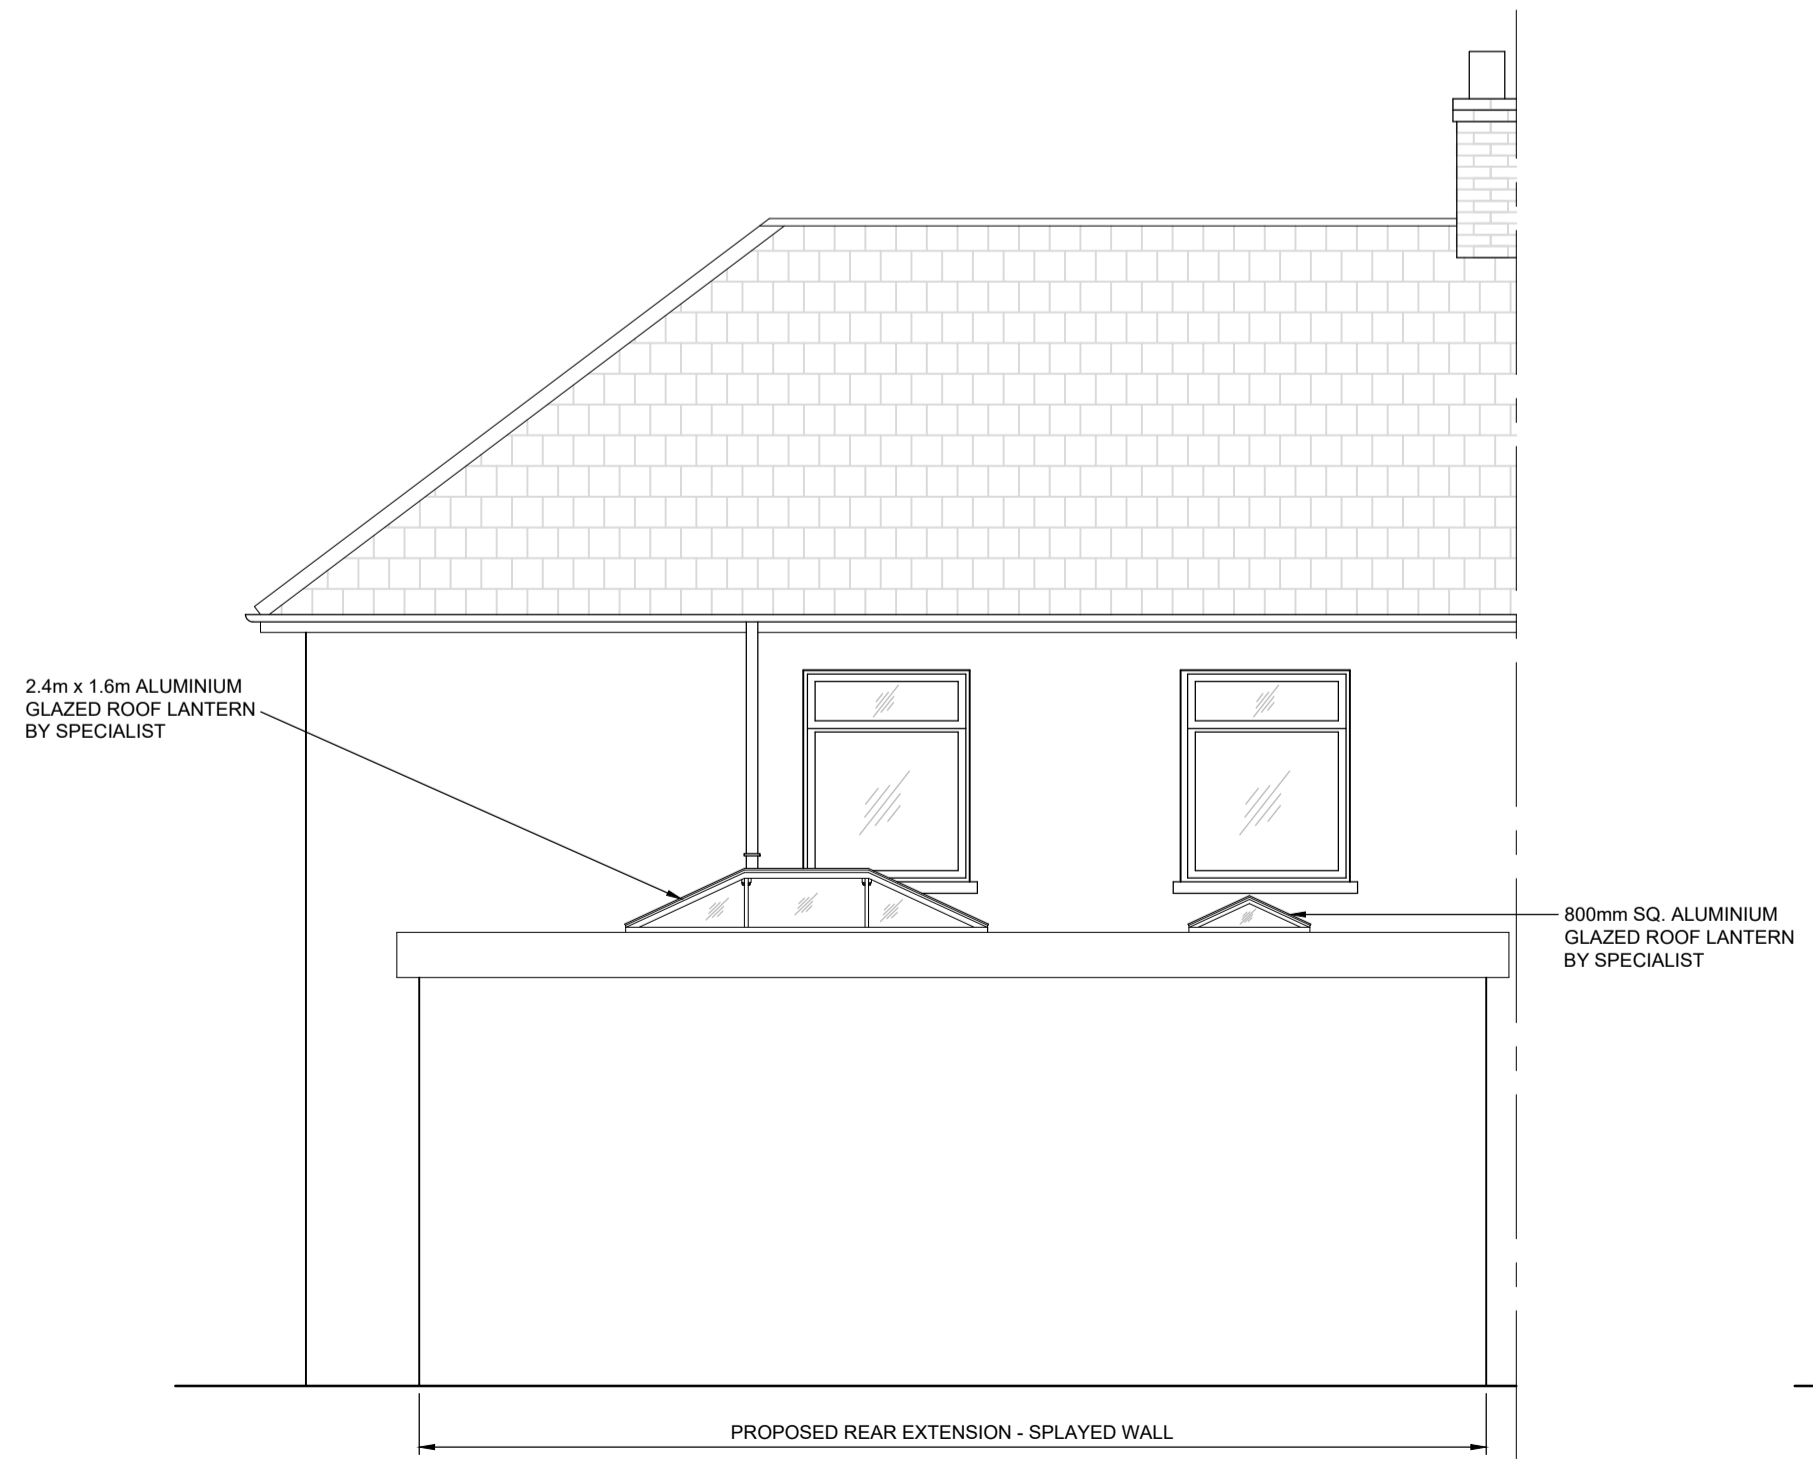

PROPOSED REAR ELEVATION
(SCALE 1:50)

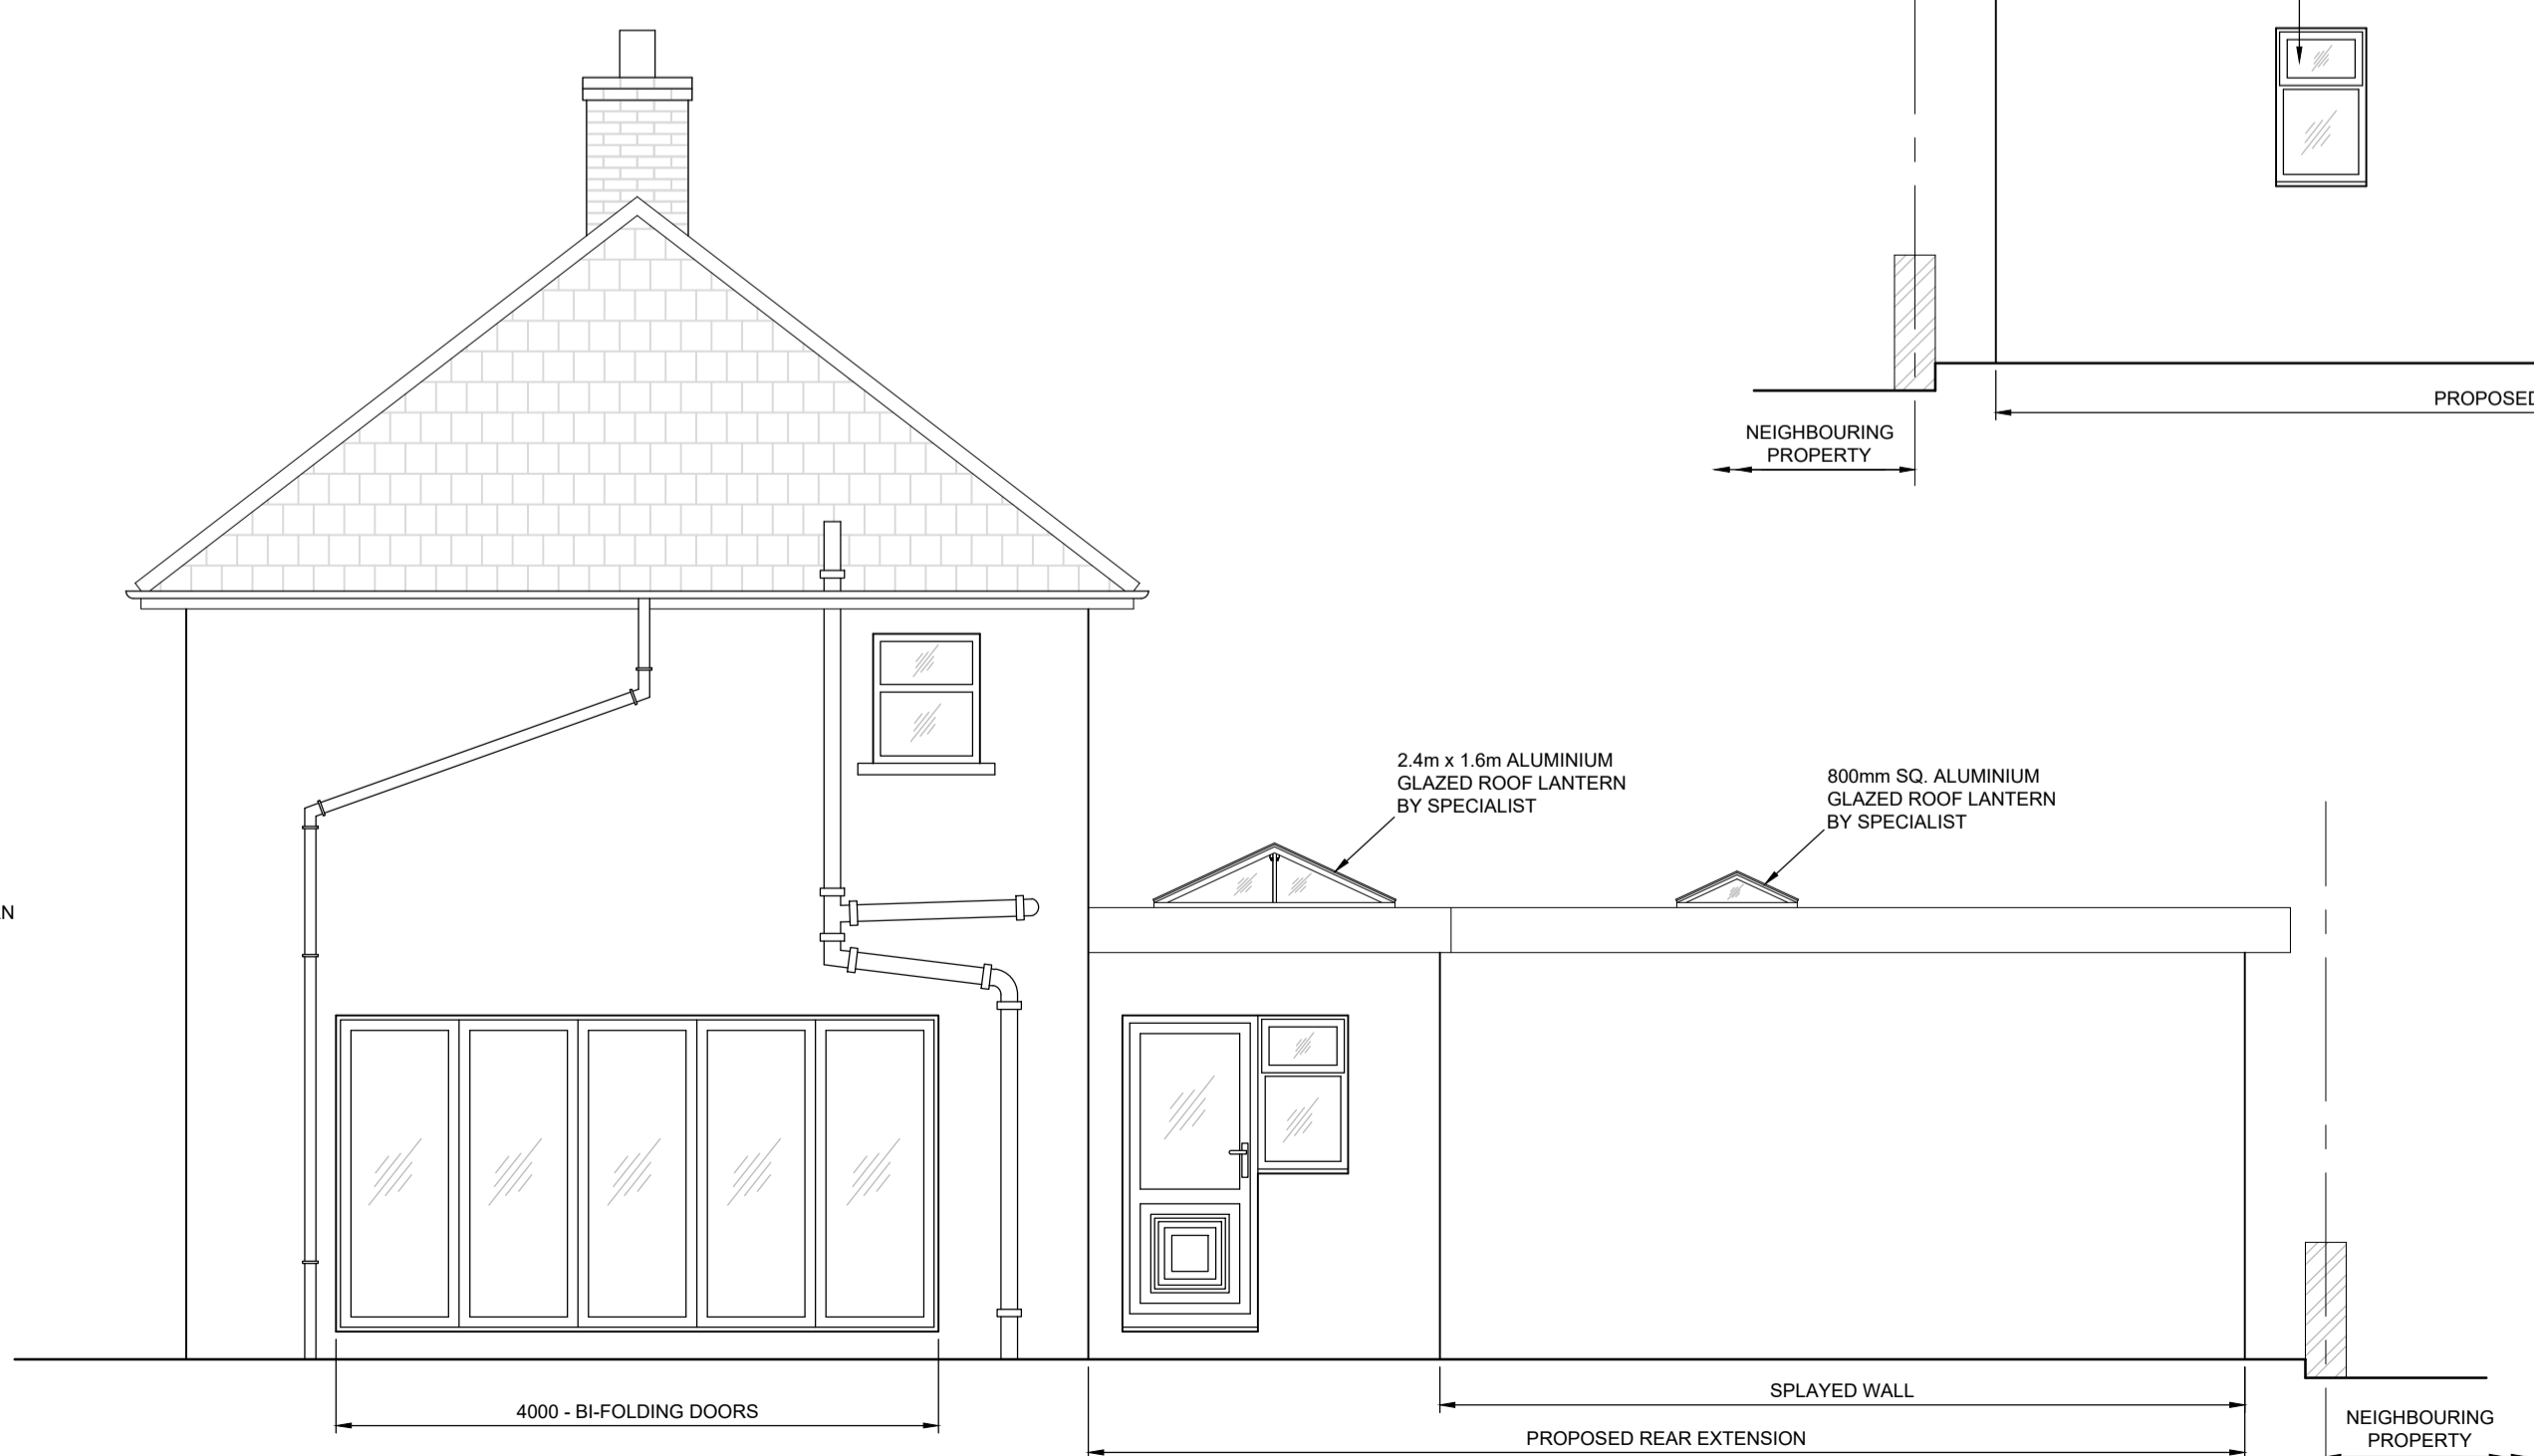

PROPOSED SIDE ELEVATION 1
(SCALE 1:50)



FOR PLANNING PERMISSION

Client	Mr. Jacob Palmer
Contract	Proposed Single Storey Rear Extension 45, Brynheulog Street, Penybryn, Hengoed, CF82 7GB
Drawing Title	Proposed Plans & Elevations
Scales @ A1	1:50
Drawn Date	MARCH 2024
Drawing No.	02