


Scale 1:500 @ A4



Scale 1:200 @ A4

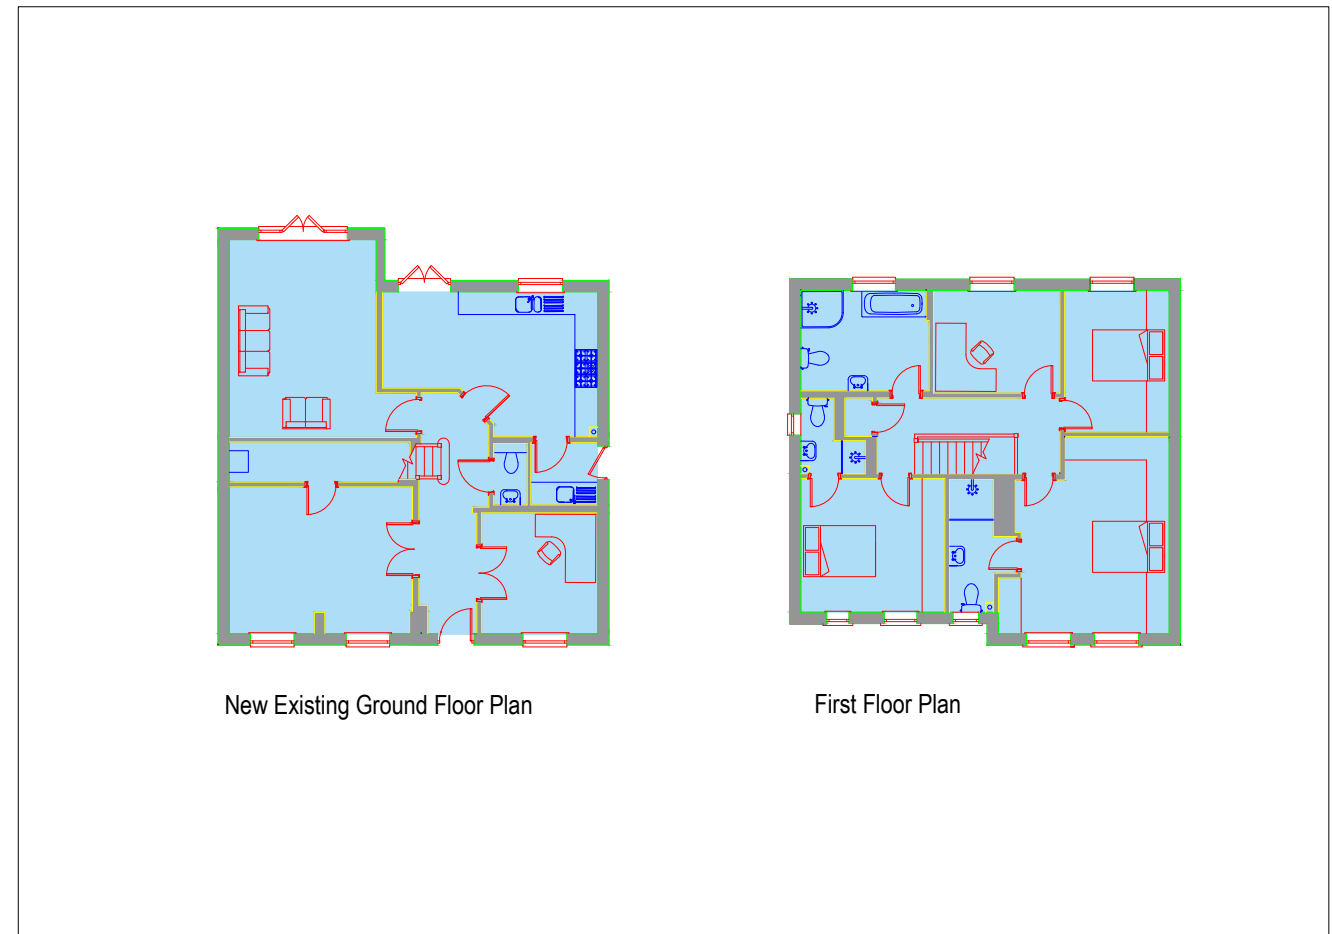

Scale 1:200 @ A4



Scale 1:200 @ A4

28 Whinfell Close, Chorley PR25 5AL
 Existing and New Site Plan, Floor Plan and Elevations

Drawn by SMH - 28th March 2024
 Drawing - KIR/WHIN/002/A

