
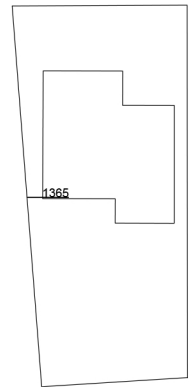



The use of this data by the recipient acts as an agreement of the following statements. Do not use this data if you do not agree with any of the following statements:-

Only scale for Planning purposes. Use figured dimensions in all cases. Check all dimensions on site. Report any discrepancies in writing to the author of this drawing before proceeding.


0 250 500 750 1000 1500 2000 2500

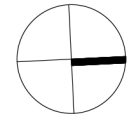


Glannel Hill View
 Site layout (not to scale)

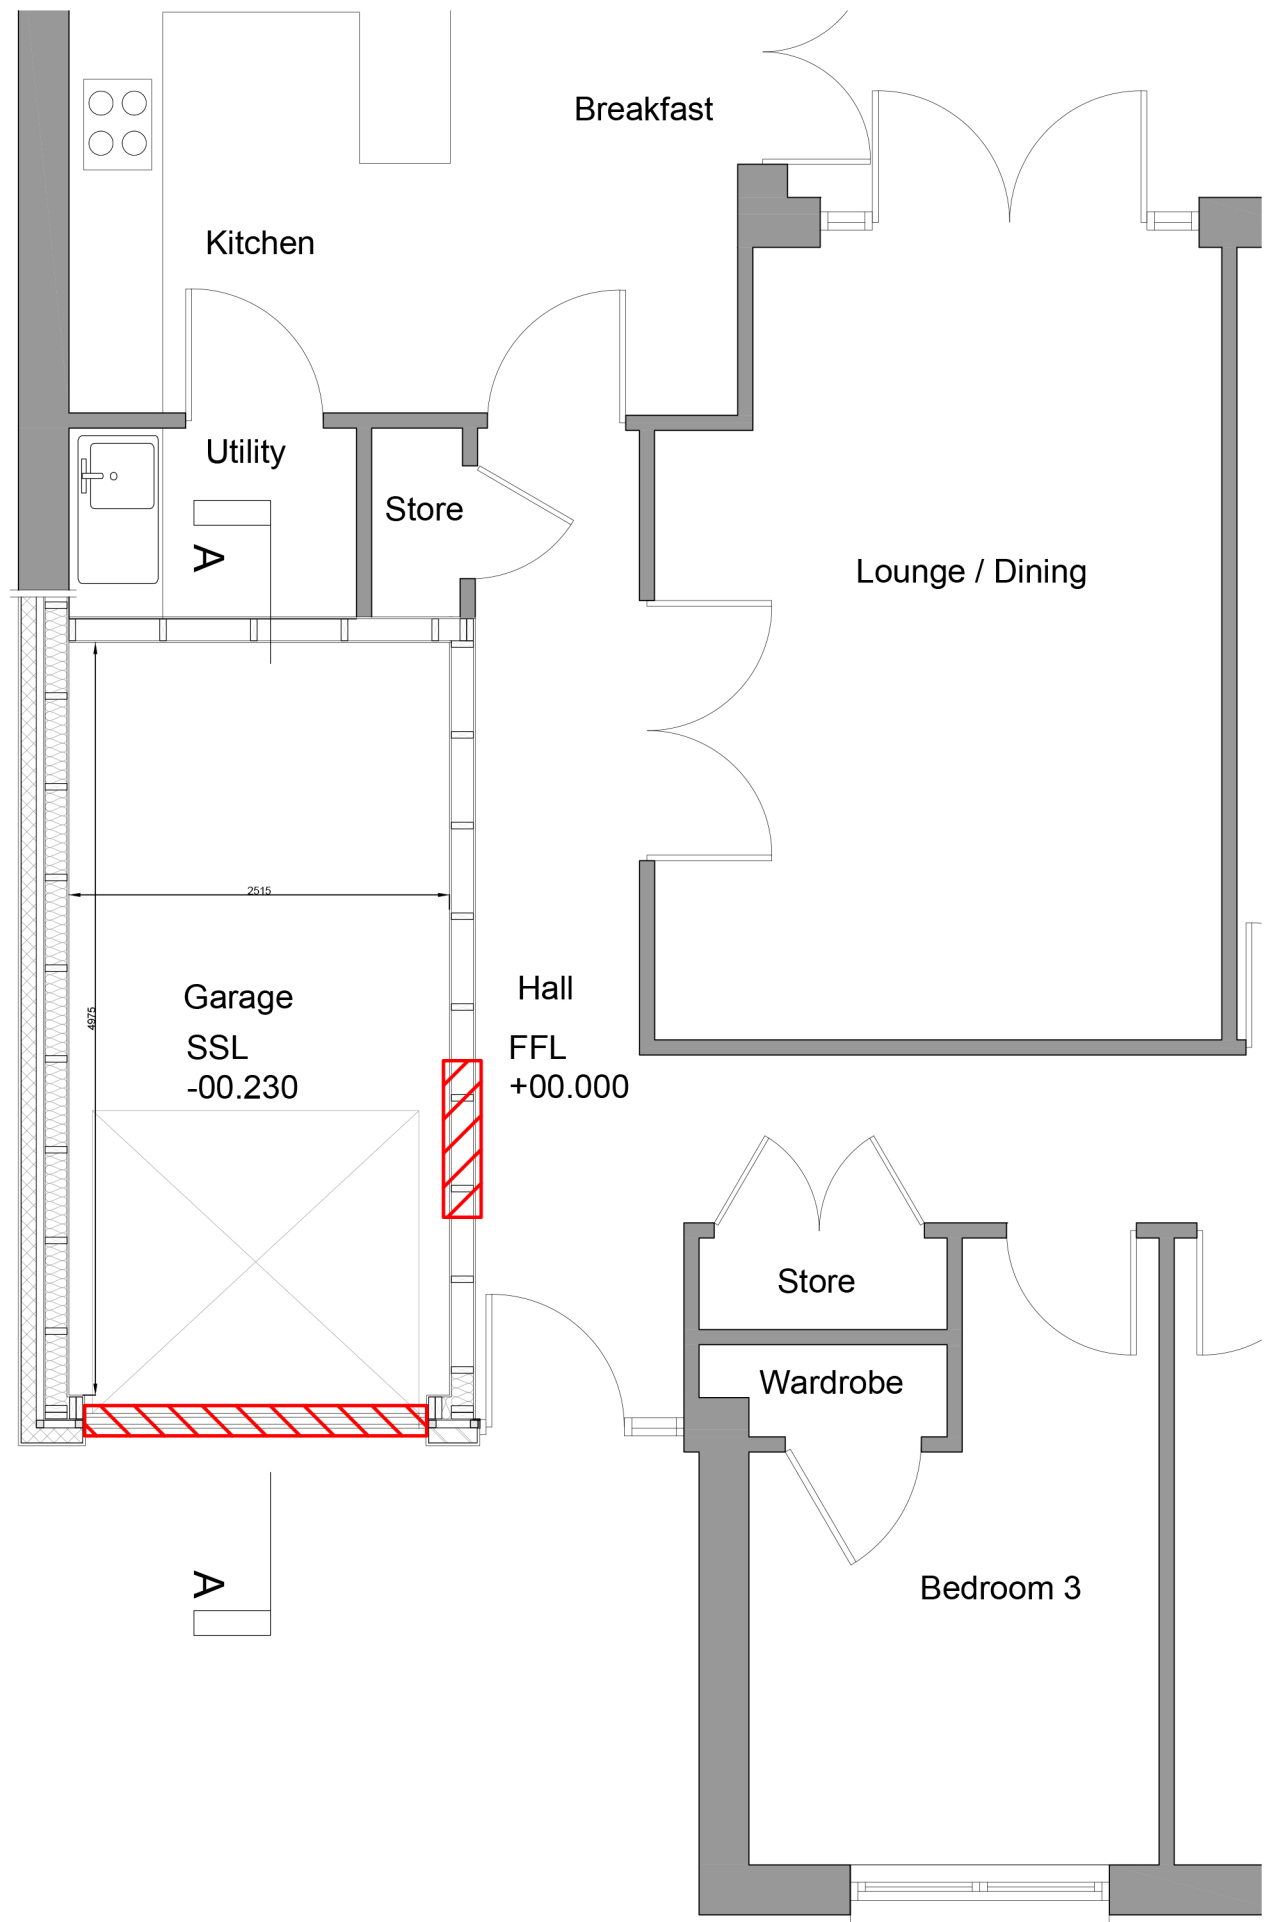

EXISTING GROUND FLOOR PLAN

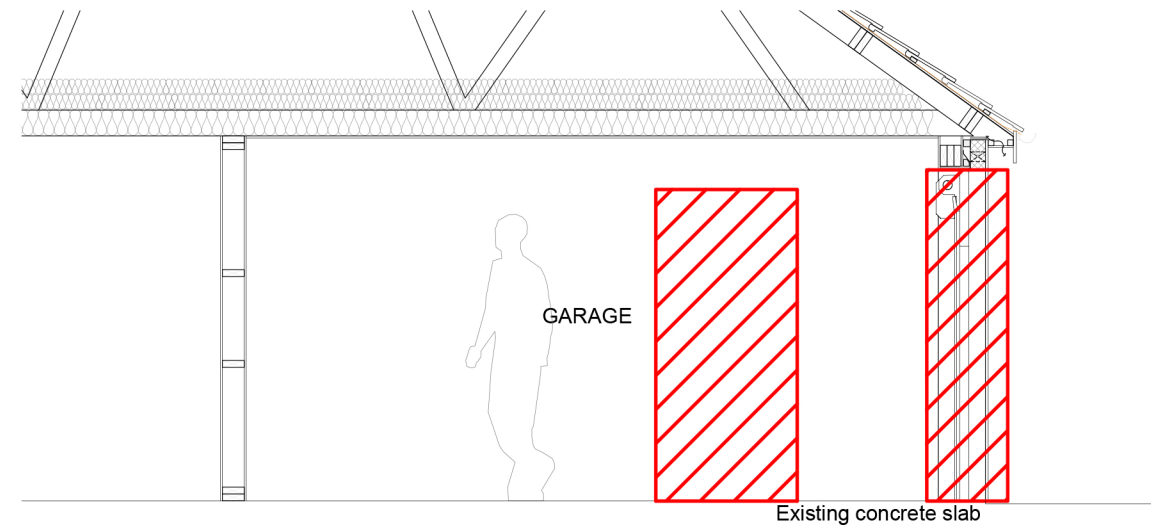

EXISTING SECTION A-A

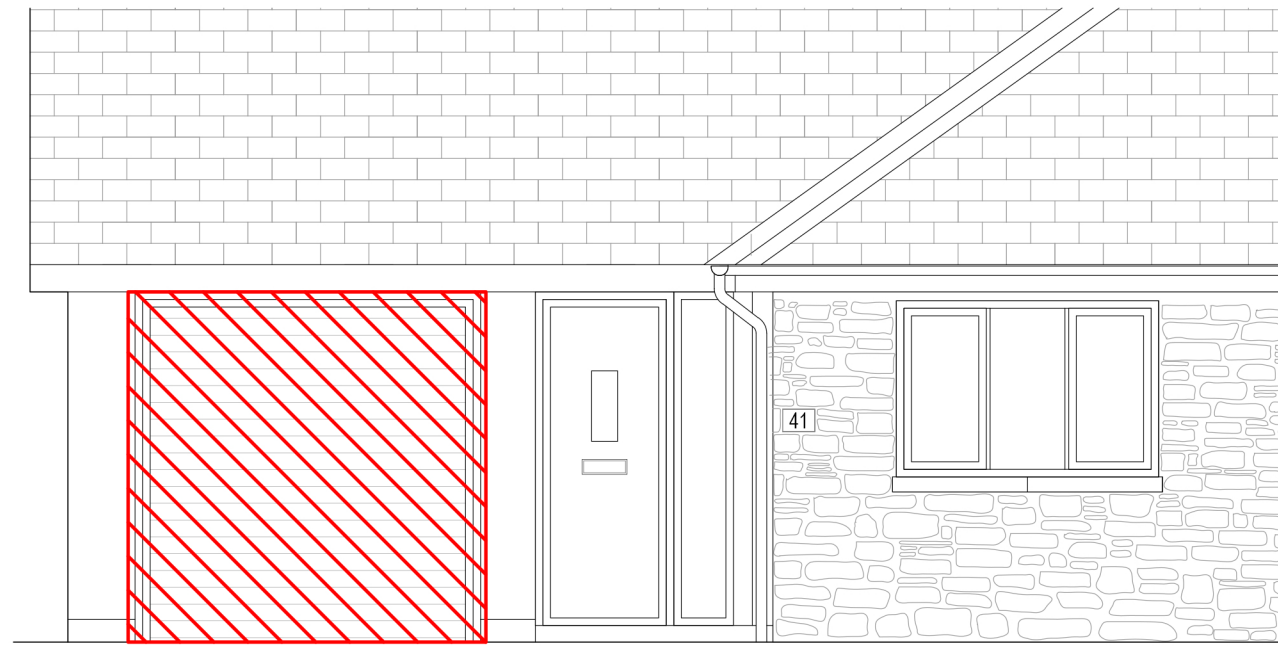

EXISTING FRONT ELEVATION



EXISTING FRONT ELEVATION (1:100)

Amendment _____

Status **PLANNING**

Project **41 Gannel Hill View**

Drawing
 Existing Drawings
 (Dontakings in red)

Drawing No.	Project ID	Originator	Level	Type	Role	Number
						PL_002
Project	Scale at A3	Drawn By	Status	Revision		
099	1:50	JL				