


Proposed Roof Plan  
Scale: 1:50

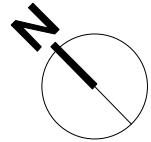


**FREEFORM ARCHITECTS**

ARCHITECTS + DESIGNERS

92 Claxton Grove  
London W6 8HE

Tel: 07909531830  
Email: richard@freeformarchitects.com

 

© FREEFORM ARCHITECTS

**Project name:** 39 The Ridgeway, Radlett, WD7 8PT

**Client:** Mr + Mrs Hakkak

All dimensions are in millimetres  
All dimensions to be checked on site

**Drawing name:** Proposed Roof Plan

**Date:** March 2024

**Scale:** 1:50 Sheet Size A3

**Job no:** 23-FFA-005

**Revision:** /

**Drawing no:** GA\_PL\_006

**Drawn by:** RDL

**Planning Level**  
from an outline survey