
 


1 Existing Roof Plan
Scale: 1:50

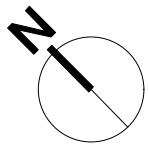

FREEFORM ARCHITECTS
ARCHITECTS + DESIGNERS

92 Claxton Grove
London W6 8HE

Tel: 07909531830
Email: richard@freeformarchitects.com

© FREEFORM ARCHITECTS

Project name: 39 The Ridgeway, Radlett, WD7 8PT	Drawing name: Existing Roof Plan		
Client: Mr + Mrs Hakkak	Date: March 2024	Job no: 23-FFA-005	Drawing no: GA_PL_003
All dimensions are in millimetres All dimensions to be checked on site	Scale: 1:50 Sheet Size A3	Revision: /	Drawn by: RDL

Planning Level
from an outline survey