



T

 

Existing Rear Elevation
Scale: 1:50

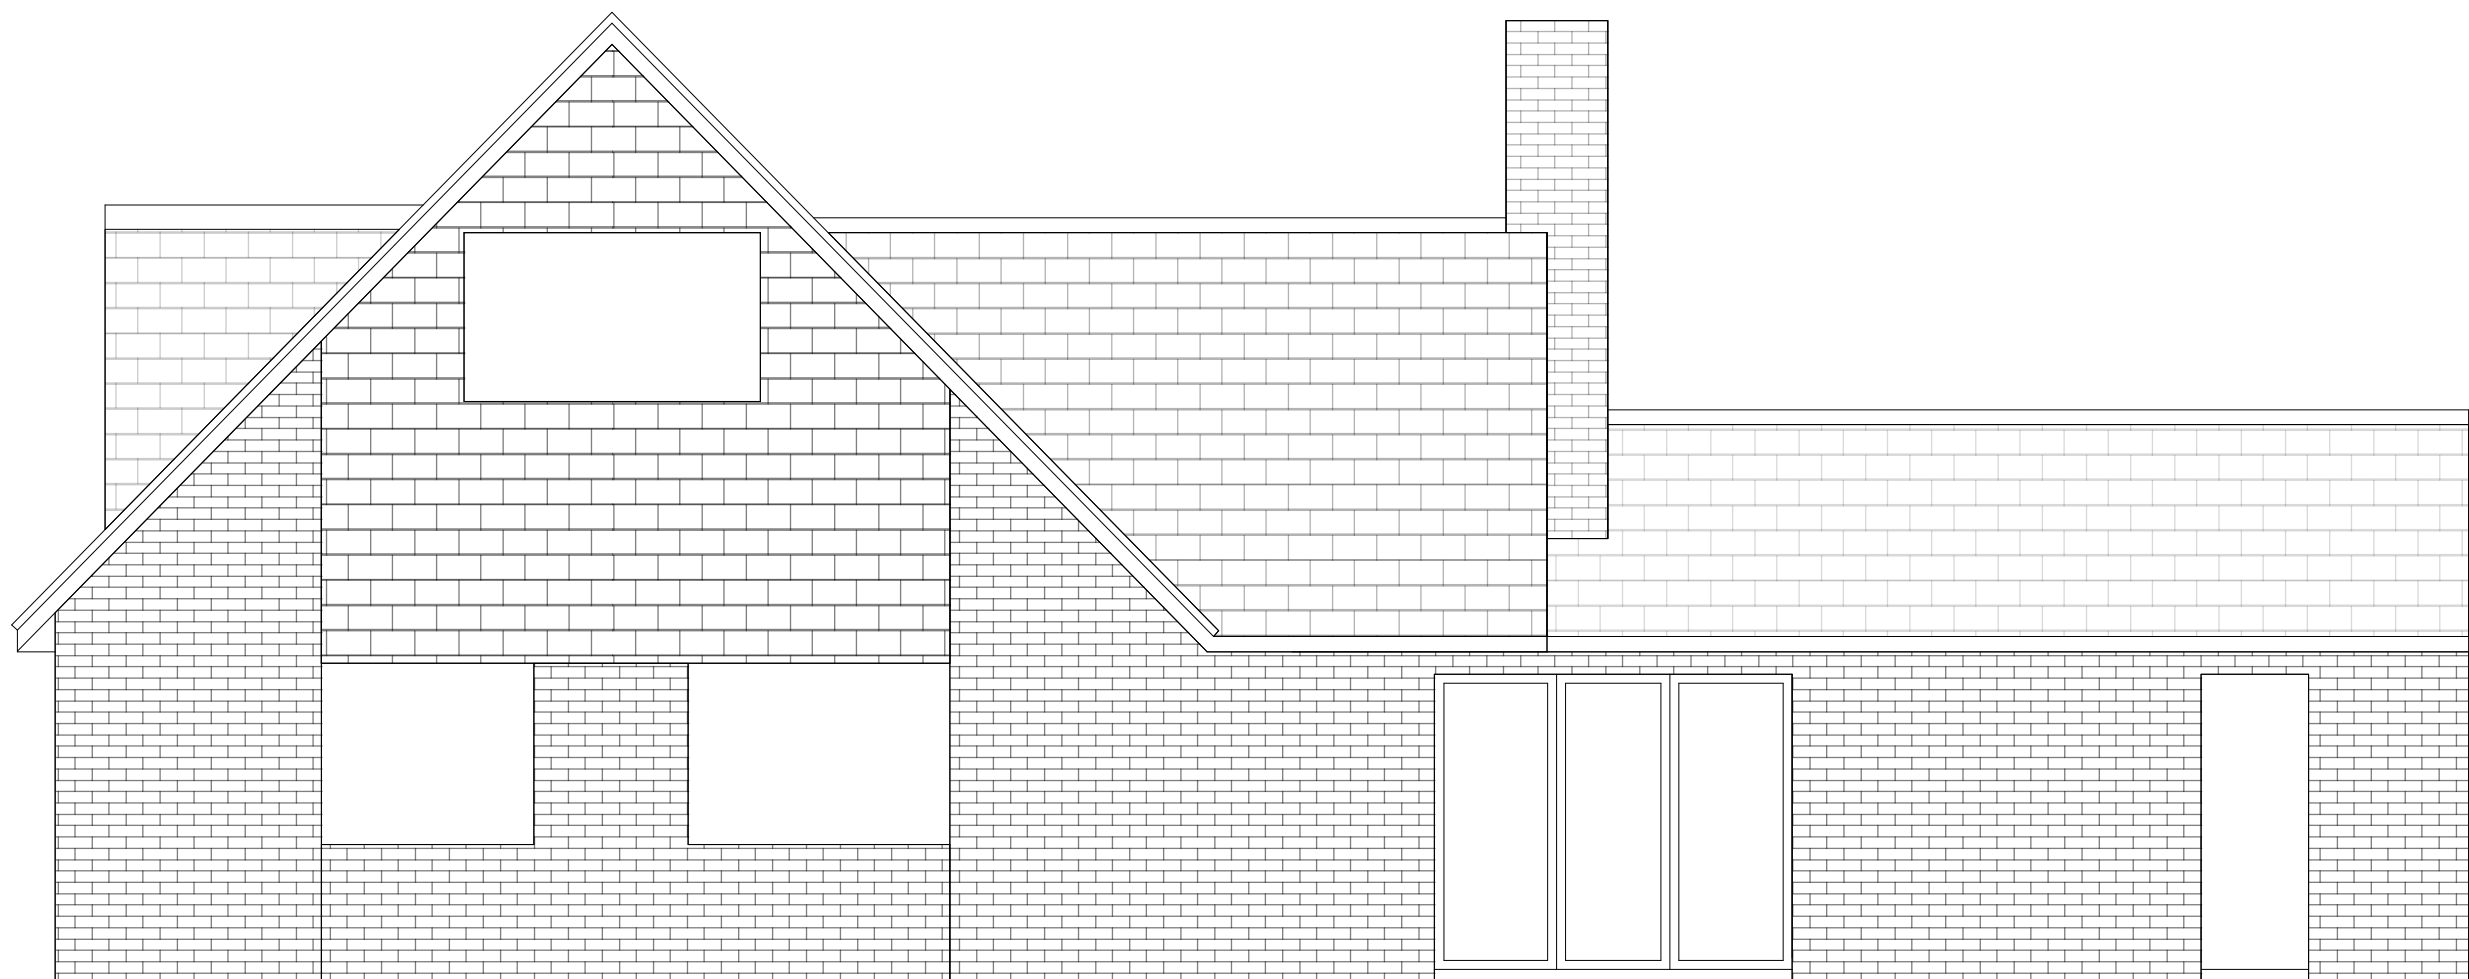

FREEFORM ARCHITECTS

ARCHITECTS + DESIGNERS

92 Claxton Grove
London W6 8HE

Tel: 07909531830
Email: richard@freeformarchitects.com

© FREEFORM ARCHITECTS

Project name:
39 The Ridgeway, Radlett, WD7 8PT

Client:
Mr + Mrs Hakkak

All dimensions are in millimetres
All dimensions to be checked on site

Drawing name:
Existing Rear Elevation

Date:
March 2024

Scale:
1:50 Sheet Size A3

Job no:
23-FFA-005

Revision:
/

Drawing no:
GA_EL_01 I

Drawn by:
RDL

Planning Level

from an outline survey