


**PROPOSED SECOND FLOOR PLAN**  
SCALE 1:50



**PROPOSED ROOF PLAN**  
SCALE 1:50

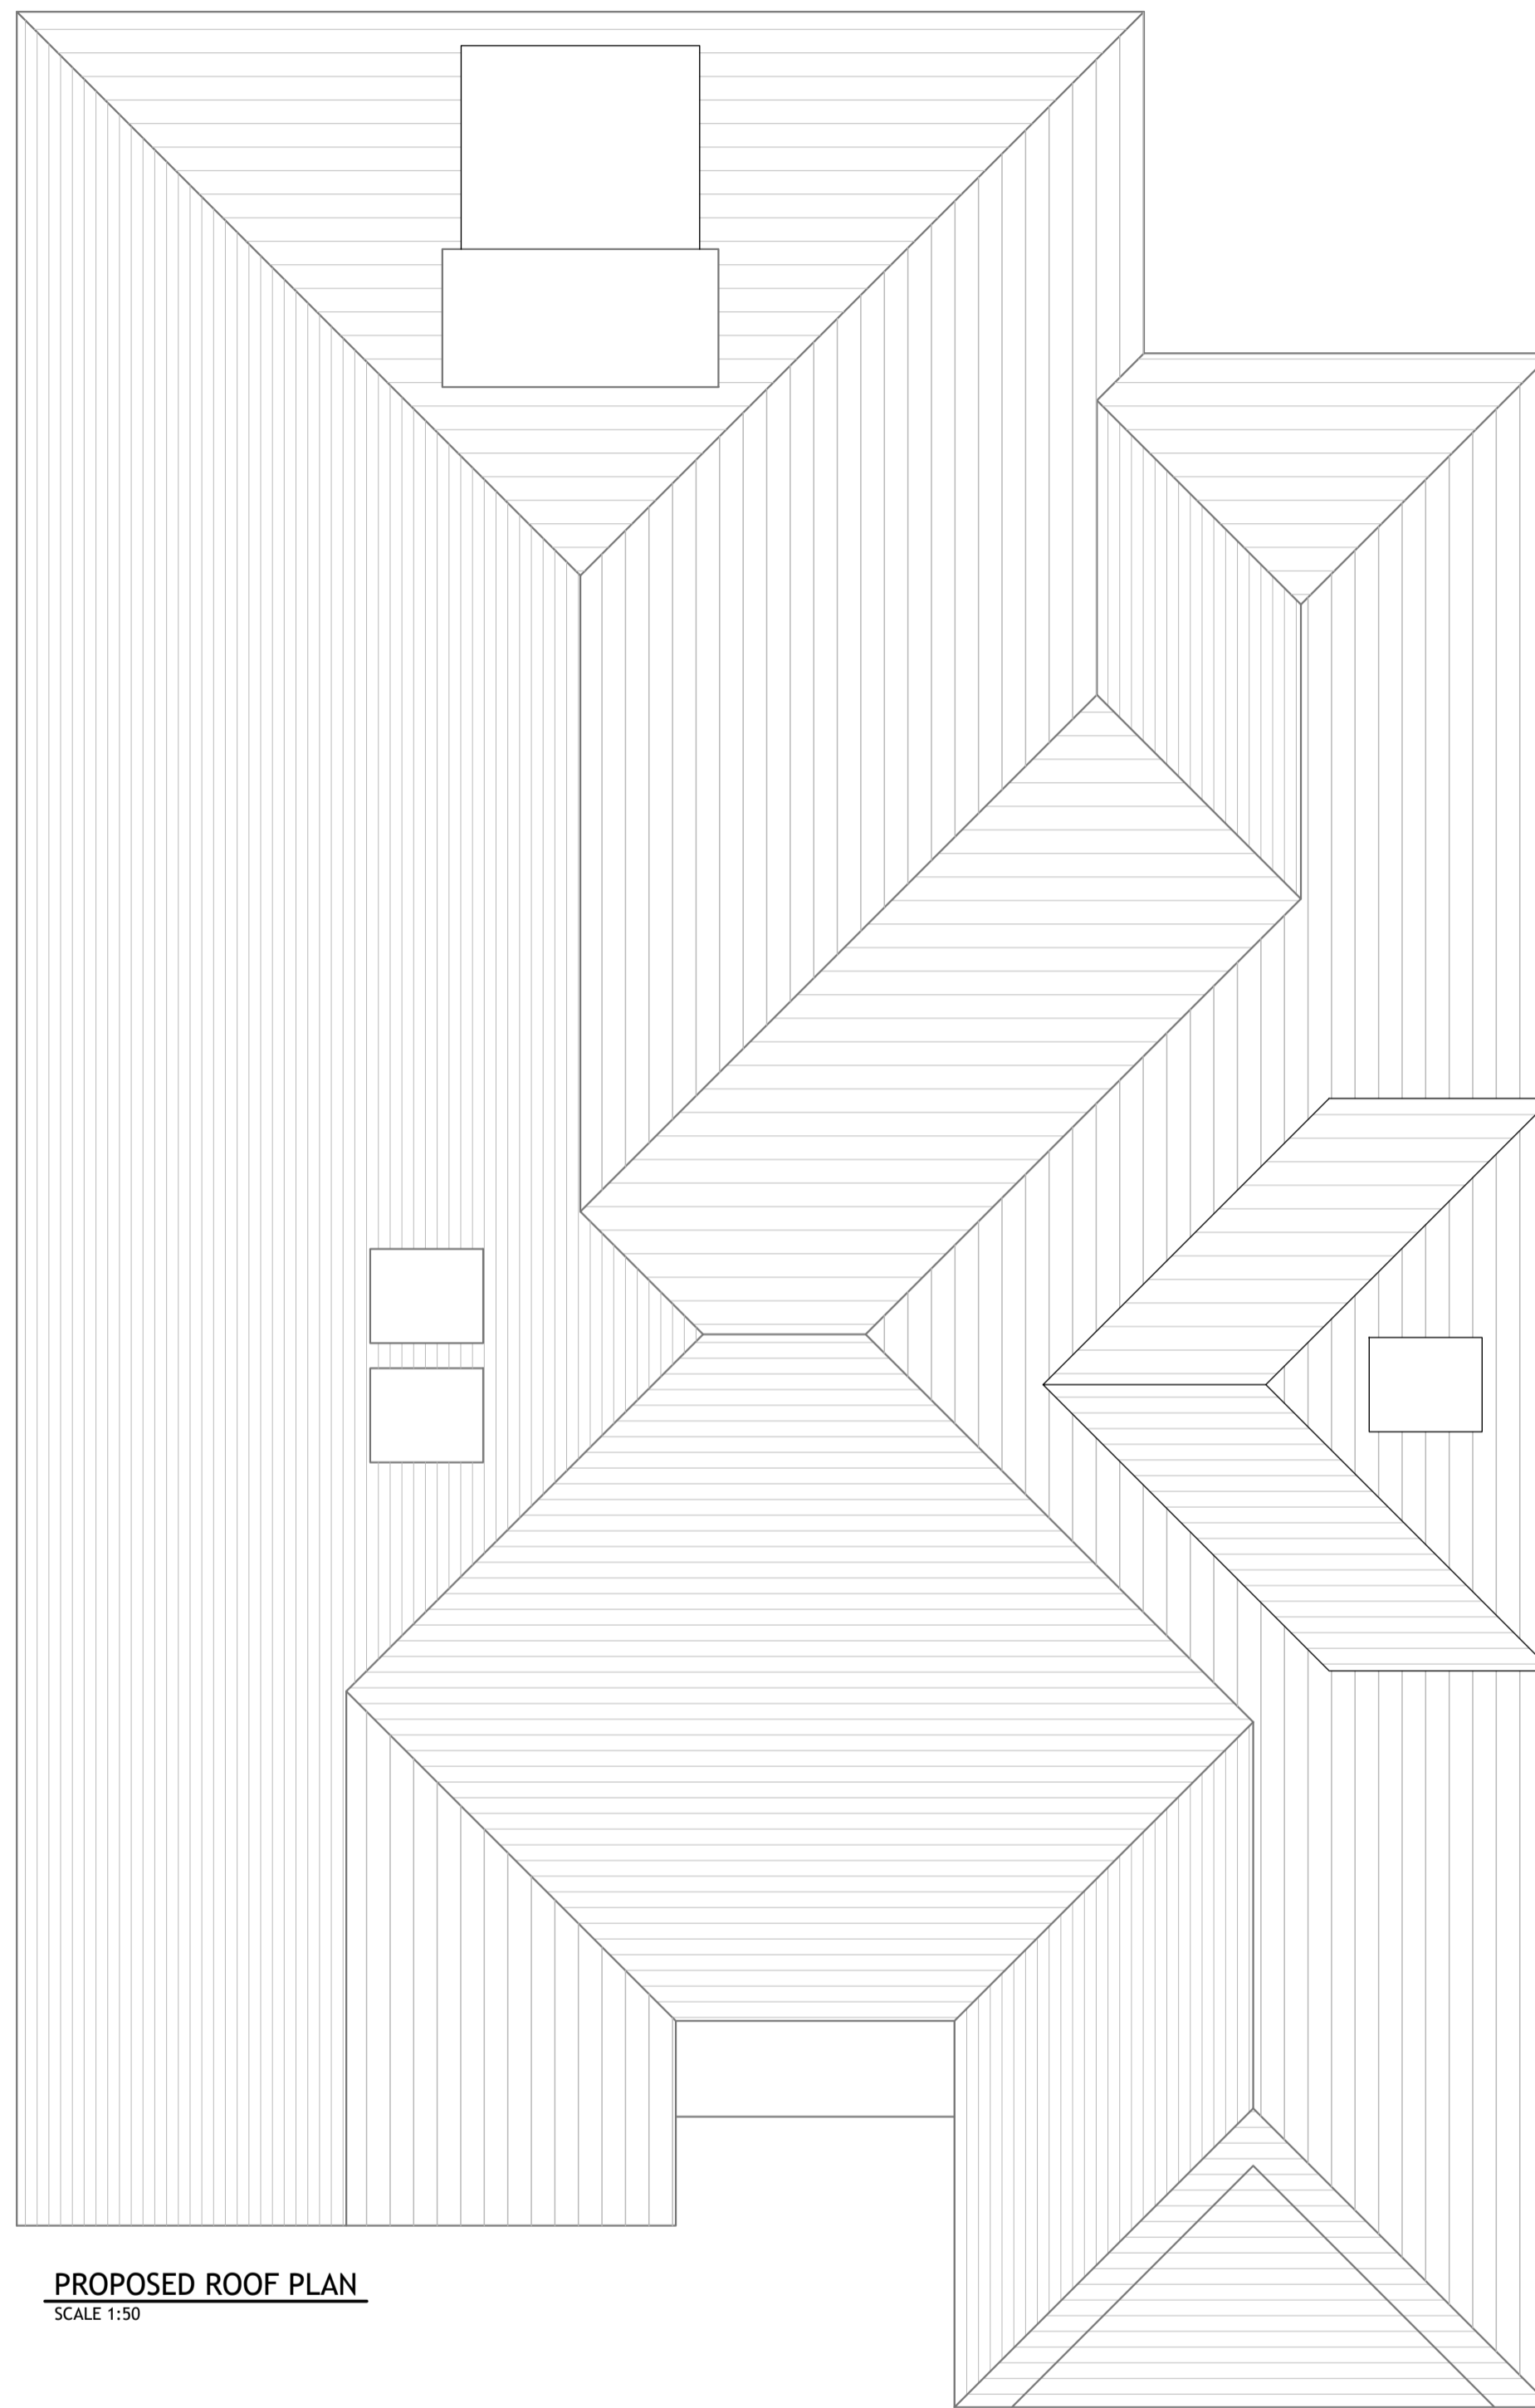

REV.	DATE	DESCRIPTION	BY
		AMENDMENTS	

Client  
**Mr I. NOLAN**

Project  
**PROPOSED LOFT CONVERSION WORKS  
4a THE RIDGEWAY, RADLETT**

Title  
**PROPOSED FLOOR PLANS  
SHEET 2**

**p.w.roseman associates ltd.**  
Architectural and Structural Design

8 The Firs  
St. Albans  
Herts  
AL1 1UN  
Tel: 01727 610335  
info@p.w.roseman.com

Designed by: P.W.R.  
Drawn by: P.W.R.  
Checked by:  
Date: Mar 24

Scales @ A1:- 1:50

DRAWING No. **1660/05** rev. -