


PROPOSED GROUND FLOOR PLAN
SCALE 1:50



PROPOSED FIRST FLOOR PLAN
SCALE 1:50

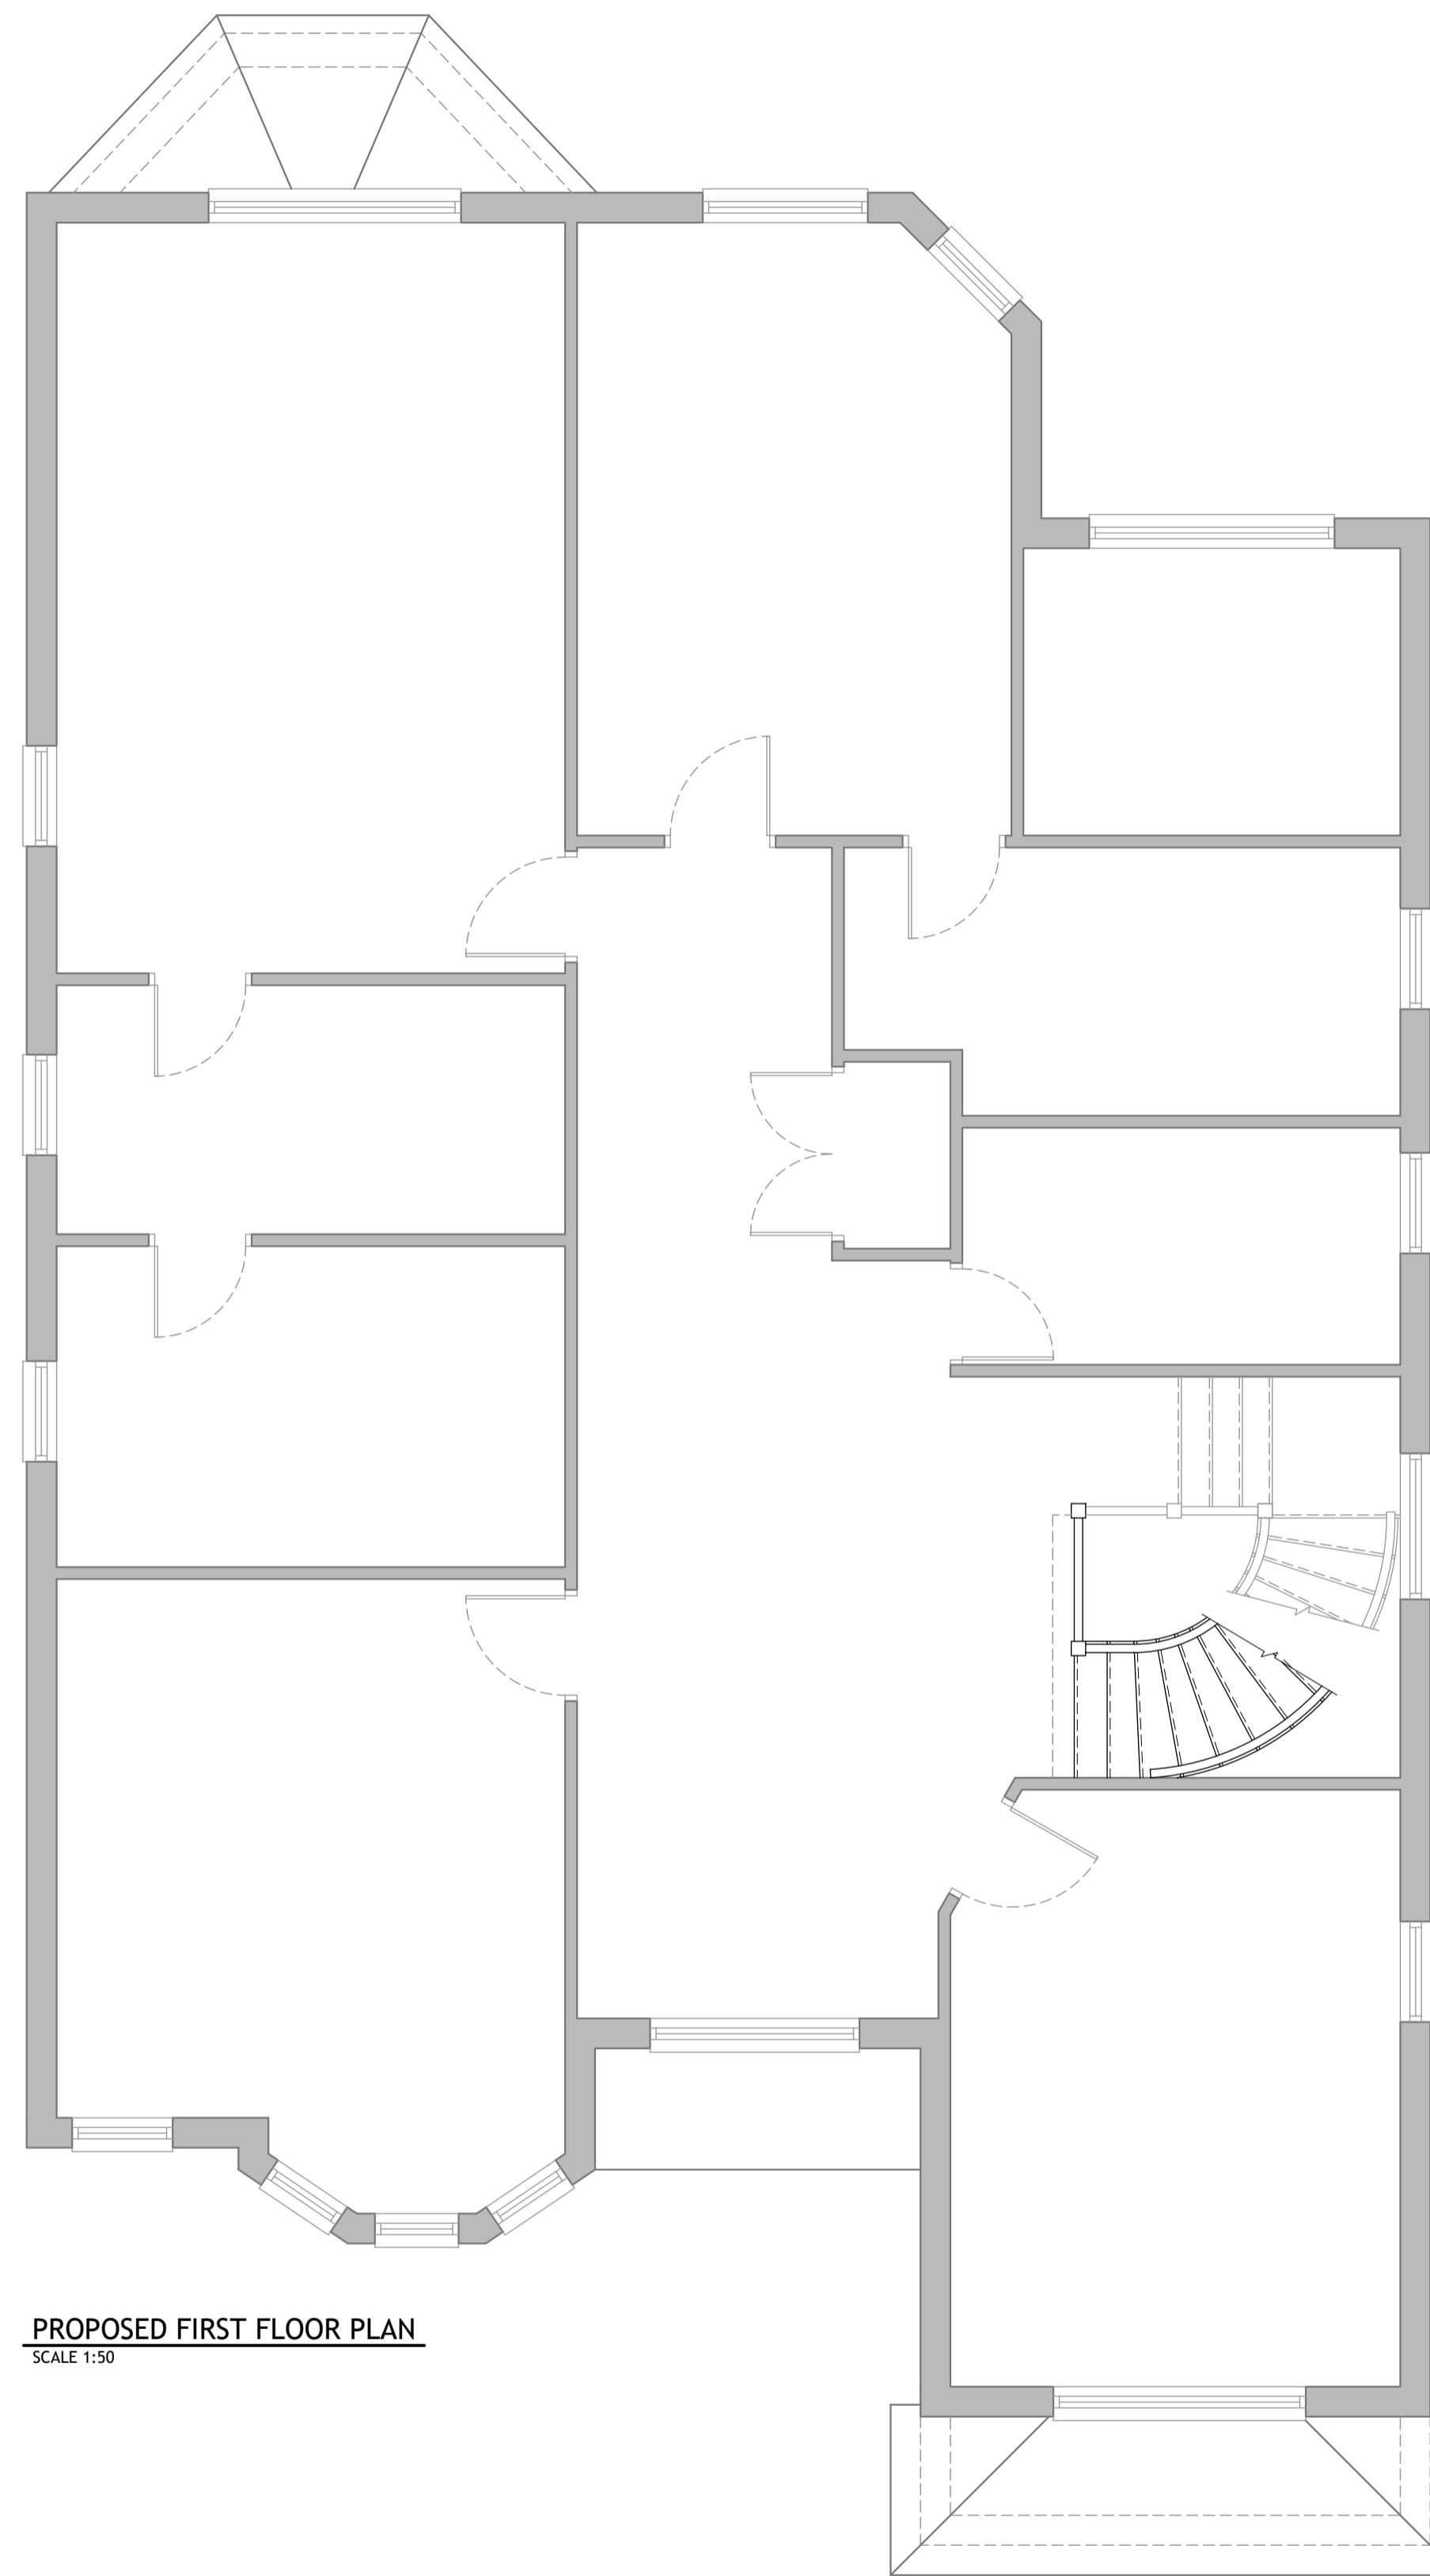

REV.	DATE	DESCRIPTION	BY
		AMENDMENTS	

Client
Mr I. NOLAN

Project
**PROPOSED LOFT CONVERSION WORKS
4a THE RIDGEWAY, RADLETT**

Title
**PROPOSED FLOOR PLANS
SHEET 1**

p.w.roseman associates ltd.
Architectural and Structural Design

8 The Firs
St. Albans
Herts
AL1 1UN
Tel: 01727 610335
info@p.w.roseman.com

Designed by: P.W.R.	Checked by: P.W.R.	Date: Mar 24	Scales @ A1:- 1:50	DRAWING No. 1660/04	rev.
------------------------	-----------------------	-----------------	-----------------------	-------------------------------	------