


EXISTING LOFT FLOOR PLAN
SCALE 1:50



EXISTING ROOF PLAN
SCALE 1:50

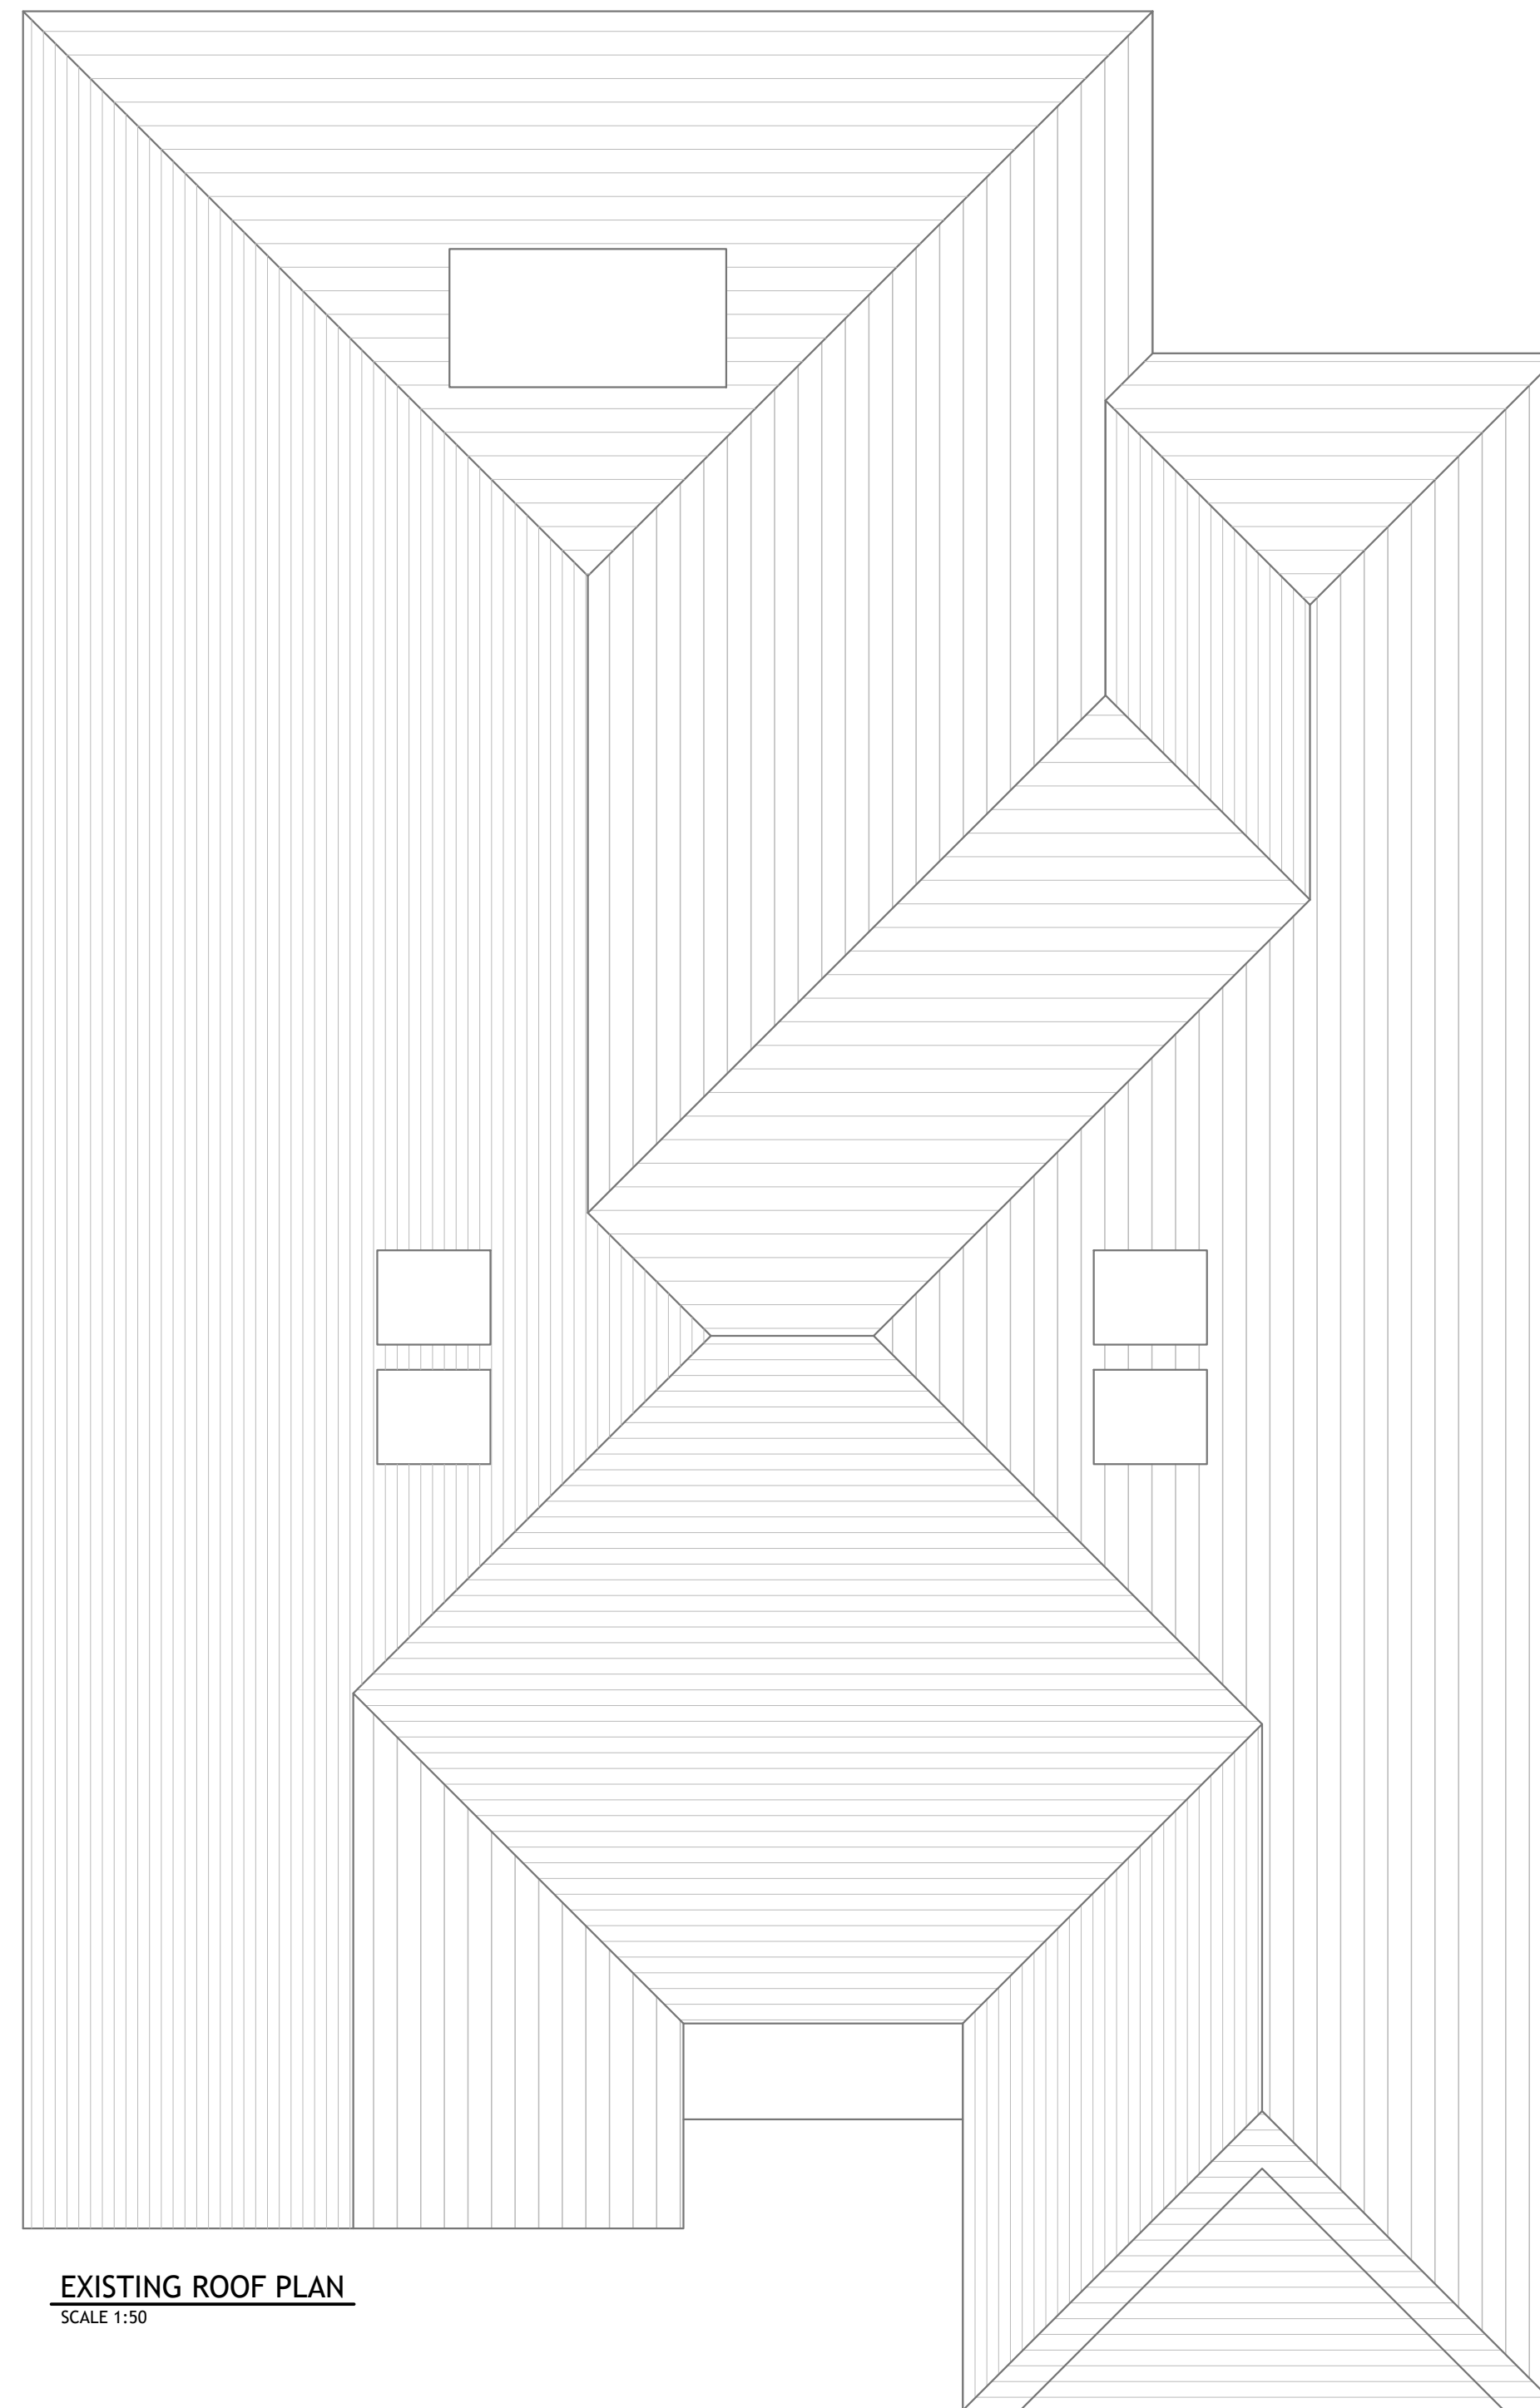

REV.	DATE	DESCRIPTION	BY
		AMENDMENTS	

Client
Mr I. NOLAN

Project
**PROPOSED LOFT CONVERSION WORKS
4a THE RIDGEWAY, RADLETT**

Title
**EXISTING FLOOR PLANS
SHEET 2**

p.w.roseman associates ltd.
Architectural and Structural Design

8 The Firs
St. Albans
Herts
AL1 1UN
Tel: 01727 610335
info@p.w.roseman.com

Designed by: P.W.R.
Drawn by: P.W.R.
Checked by:
Date: Mar 24

Scales @ A1:- 1:50

DRAWING No. **1660/03** rev. -