



**EXISTING FRONT ELEVATION**  
SCALE 1:100




**EXISTING SIDE ELEVATION**  
SCALE 1:100




**PROPOSED FRONT ELEVATION**  
SCALE 1:100



**PROPOSED SIDE ELEVATION**  
SCALE 1:100

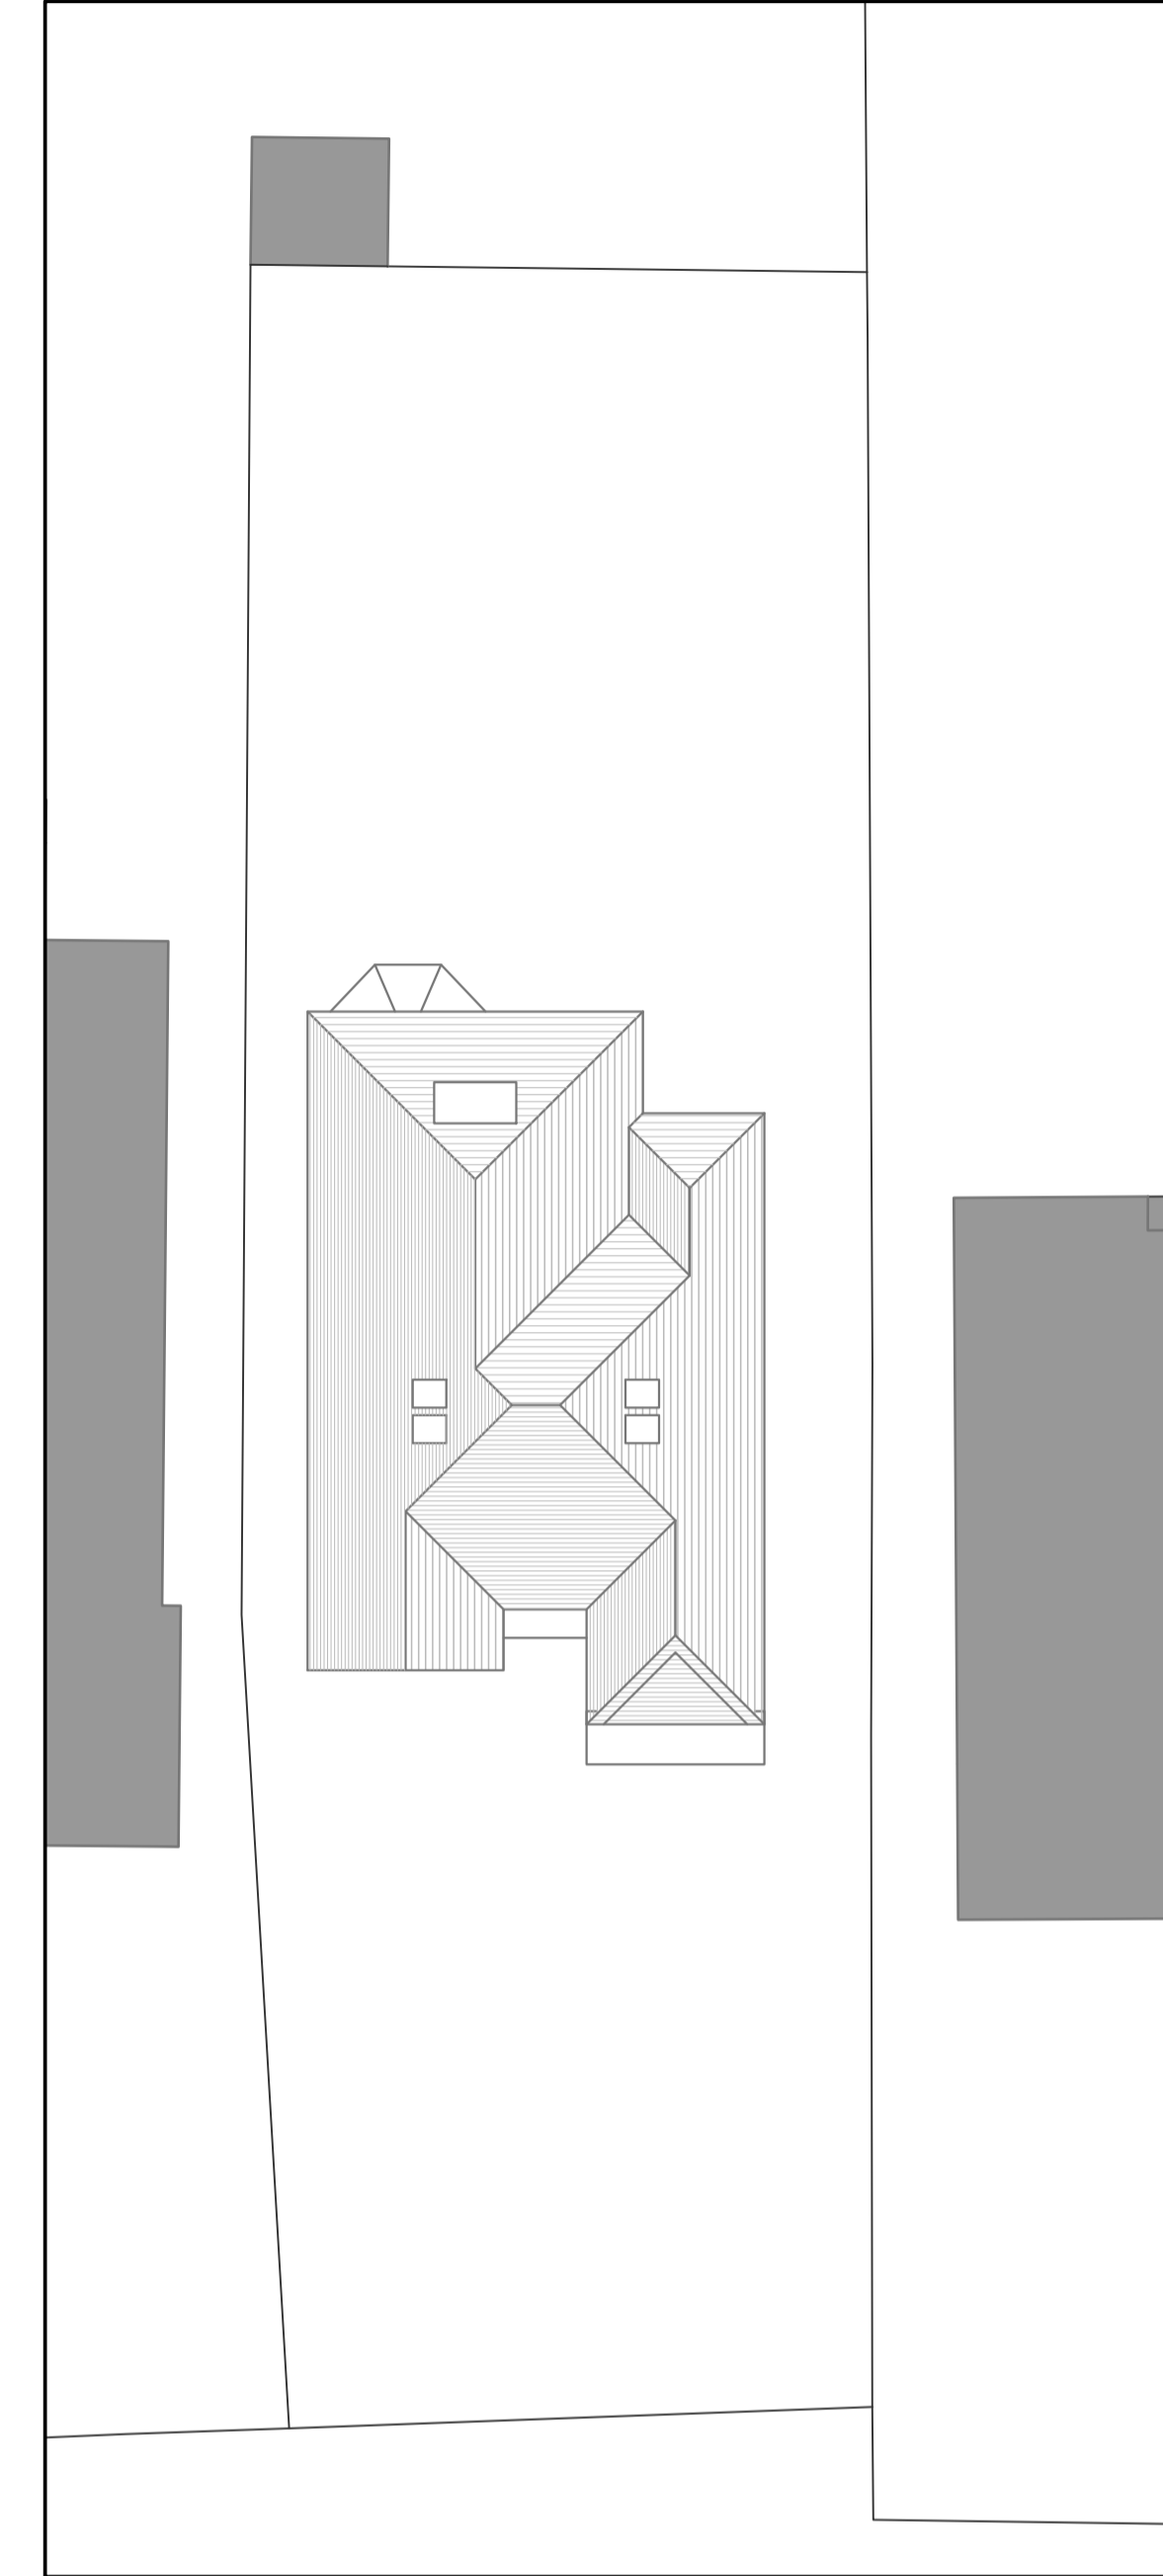

**EXISTING SITE PLAN**  
1:200

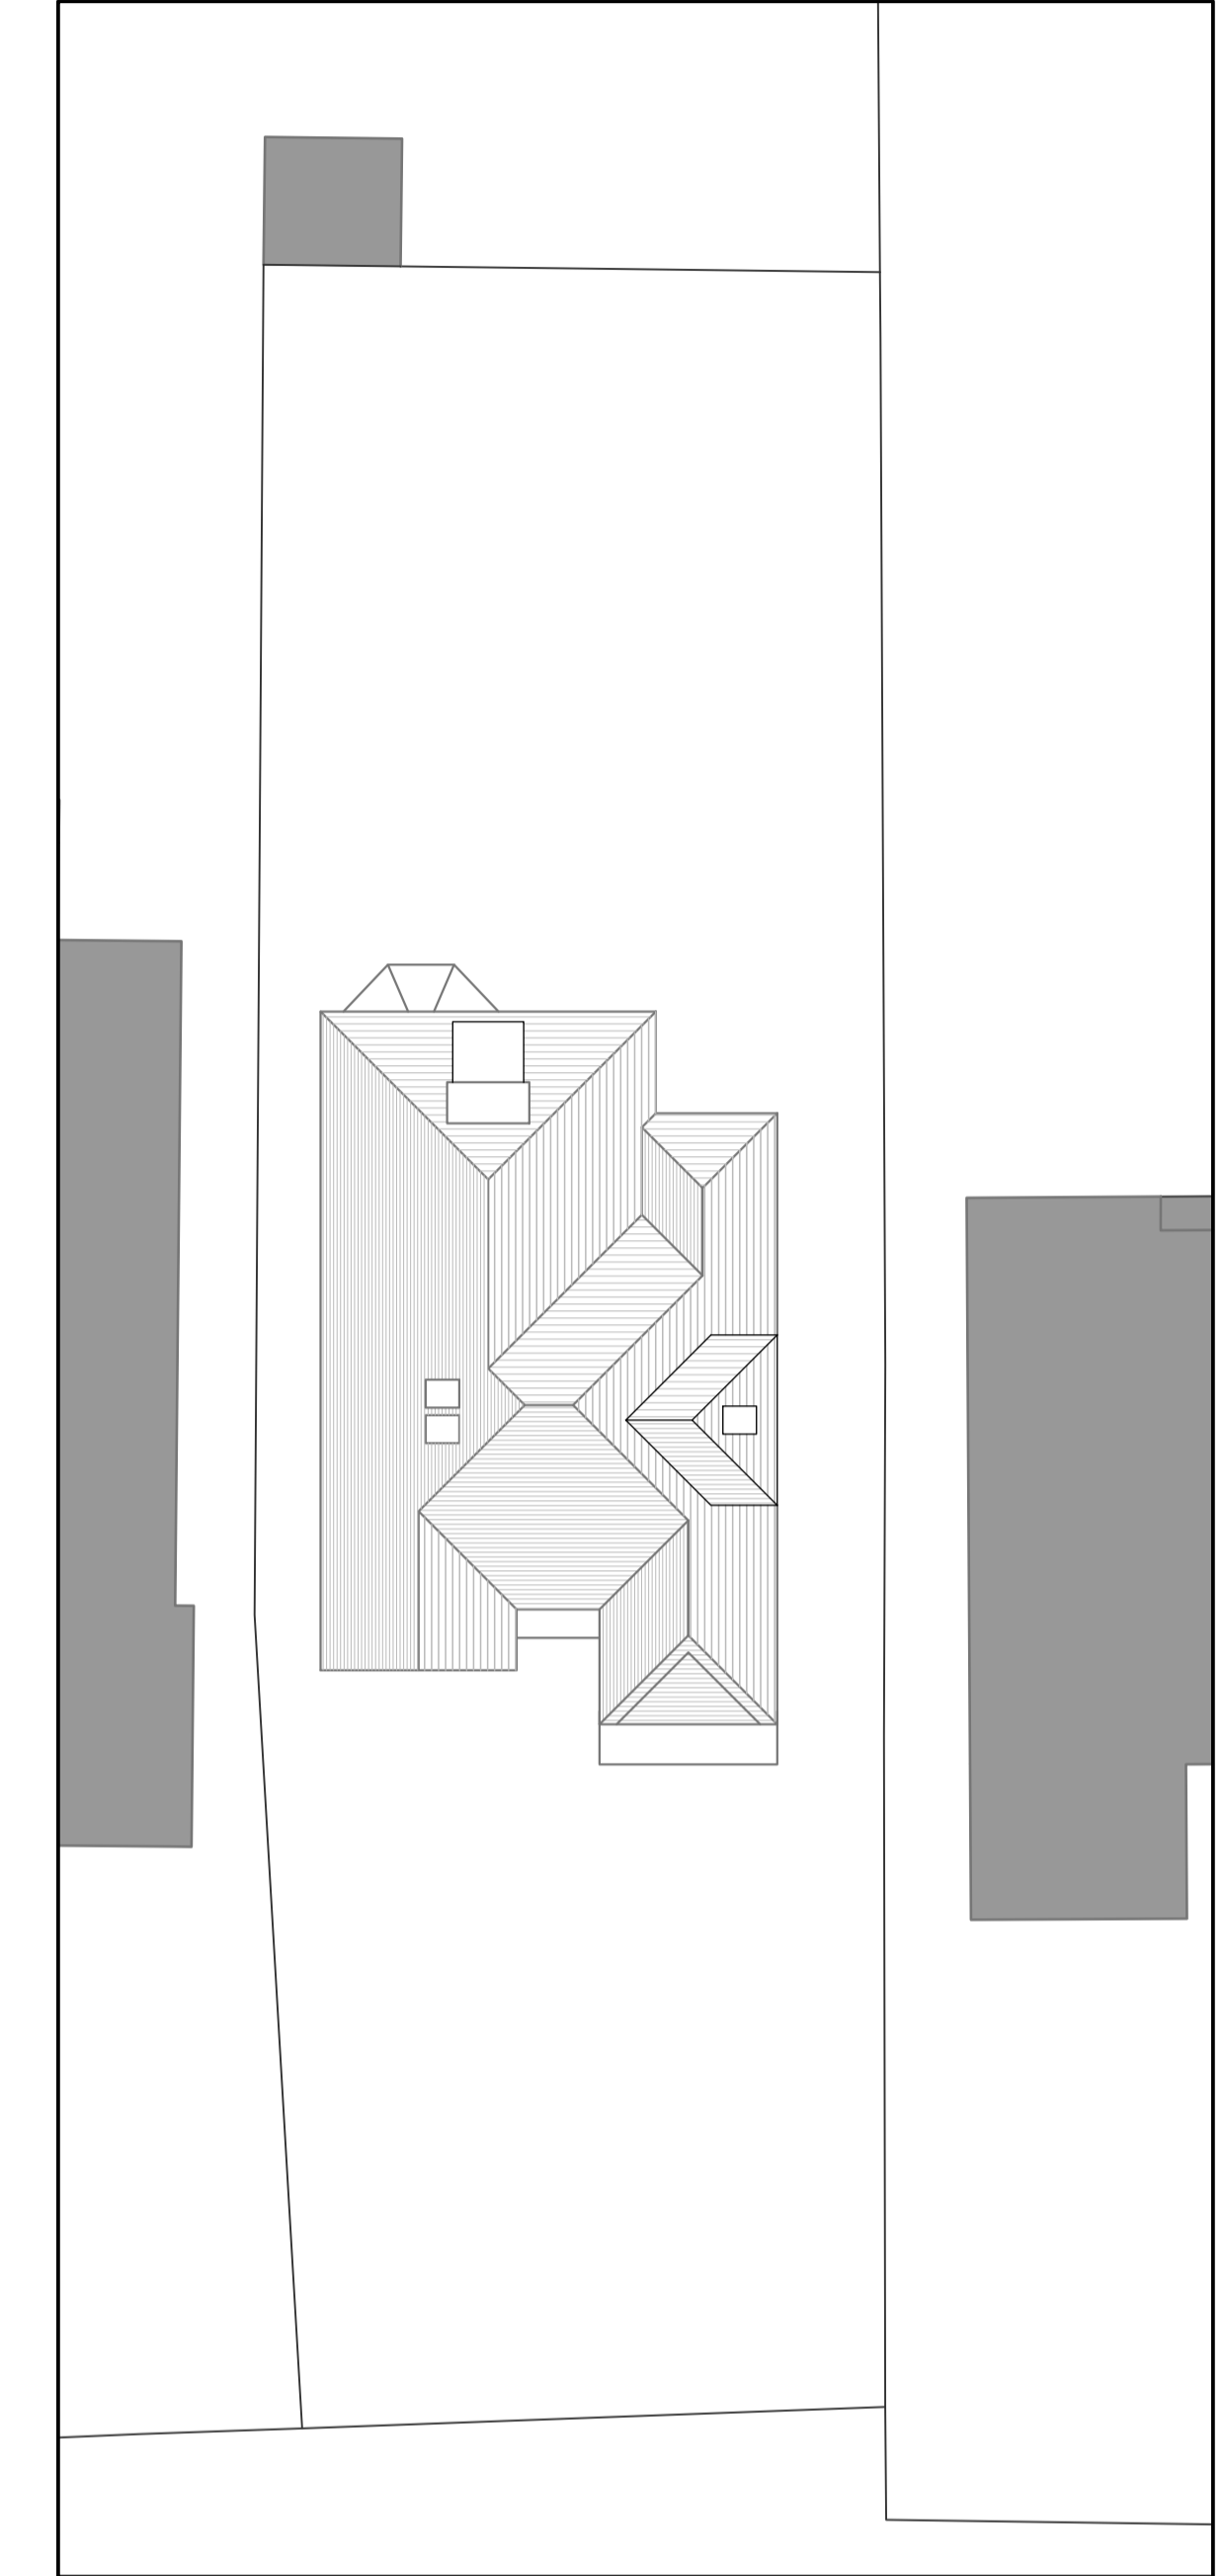

**PROPOSED SITE PLAN**  
1:200



**EXISTING REAR ELEVATION**  
SCALE 1:100



**EXISTING SIDE ELEVATION**  
SCALE 1:100




**PROPOSED REAR ELEVATION**  
SCALE 1:100



**PROPOSED SIDE ELEVATION**  
SCALE 1:100



**LOCATION PLAN**

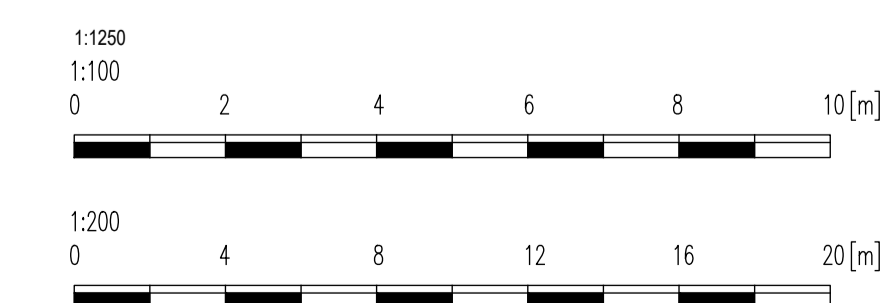

REV.	DATE	DESCRIPTION	BY
		AMENDMENTS	

Client  
**Mr I. NOLAN**

Project  
**PROPOSED LOFT CONVERSION WORKS  
4a THE RIDGEWAY, RADLETT**

Title  
**EXISTING/PROPOSED ELEVATIONS  
AND SITE PLANS**

**p.w.roseman associates ltd.**  
Architectural and Structural Design  
8 The Firs  
St. Albans  
Herts  
AL1 1UN  
Tel: 01727 610335  
info@pwrseman.com

Designed by: P.W.R.  
Drawn by: P.W.R.  
Checked by:  
Date: Mar 24

Scales @ A1:- 1:100, 1:200

DRAWING No. **1666/01** rev. -