




PLANNING DRAWING

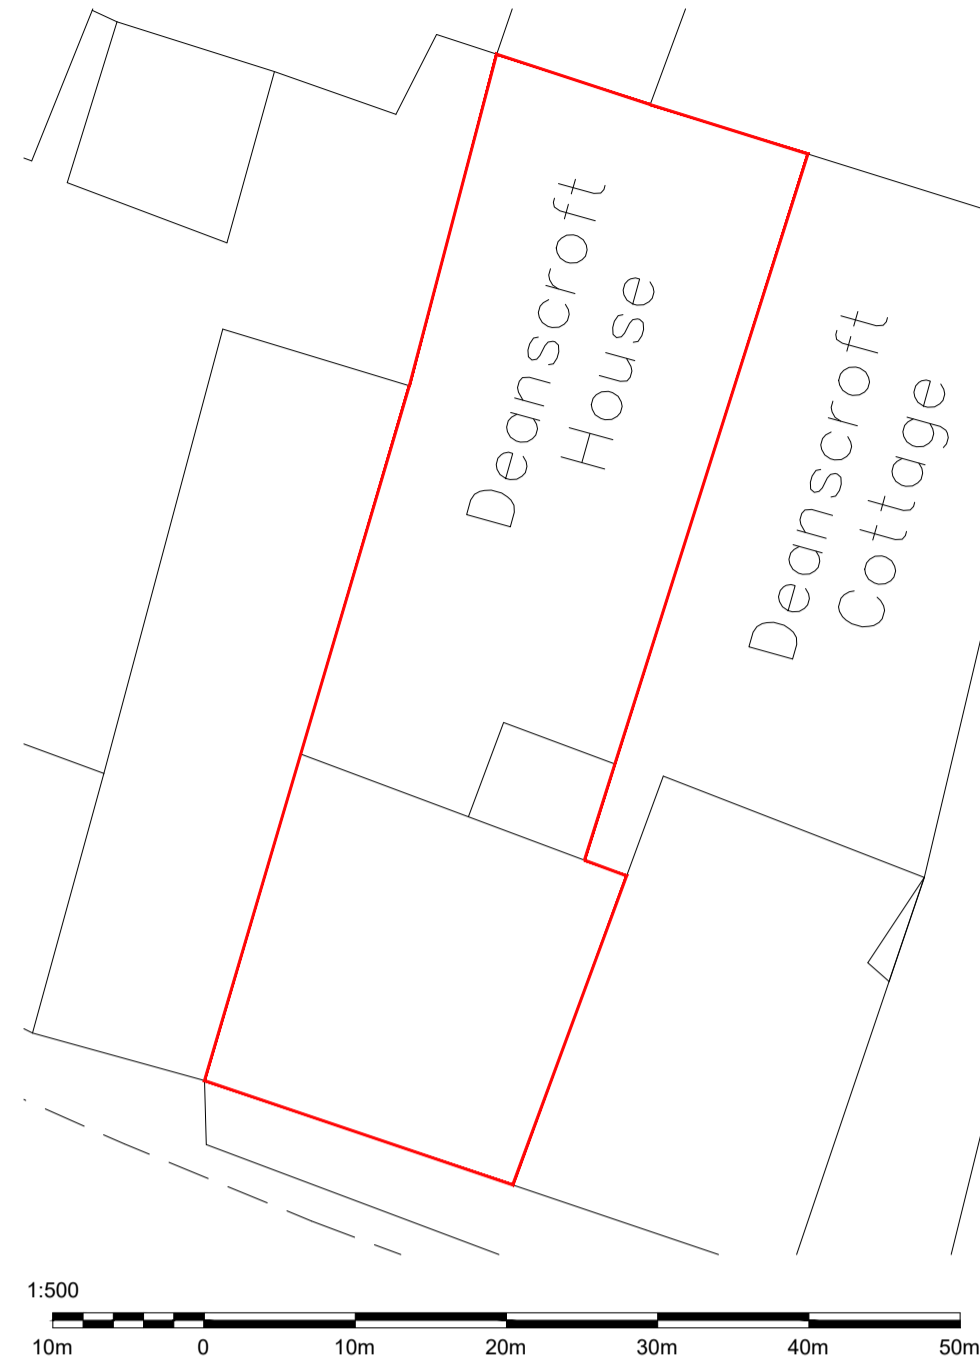


EXISTING SITE PLAN
1:500

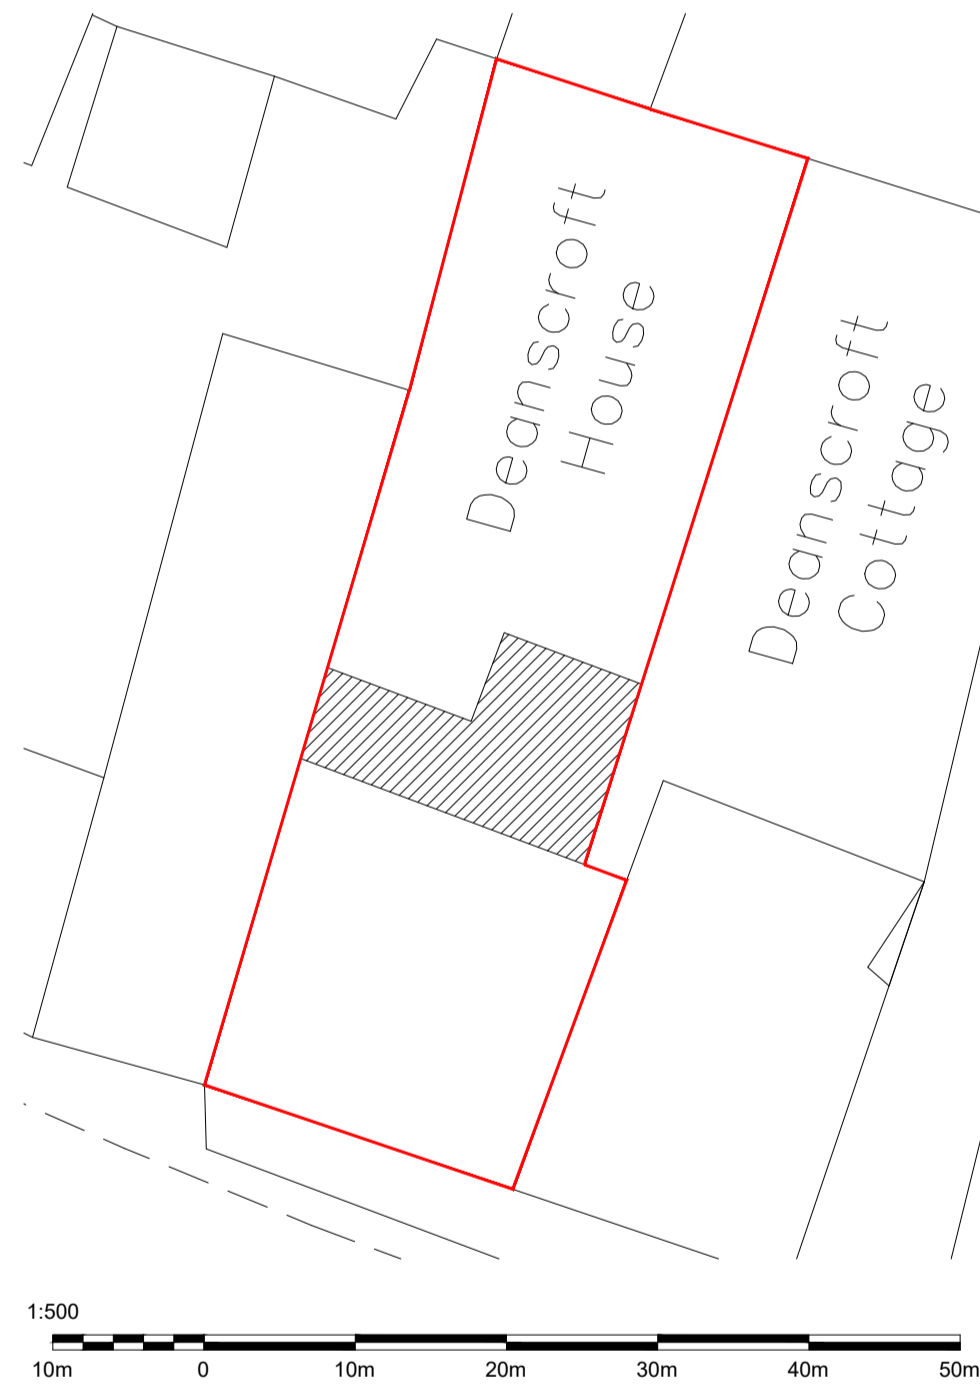


PROPOSED SITE PLAN
1:500

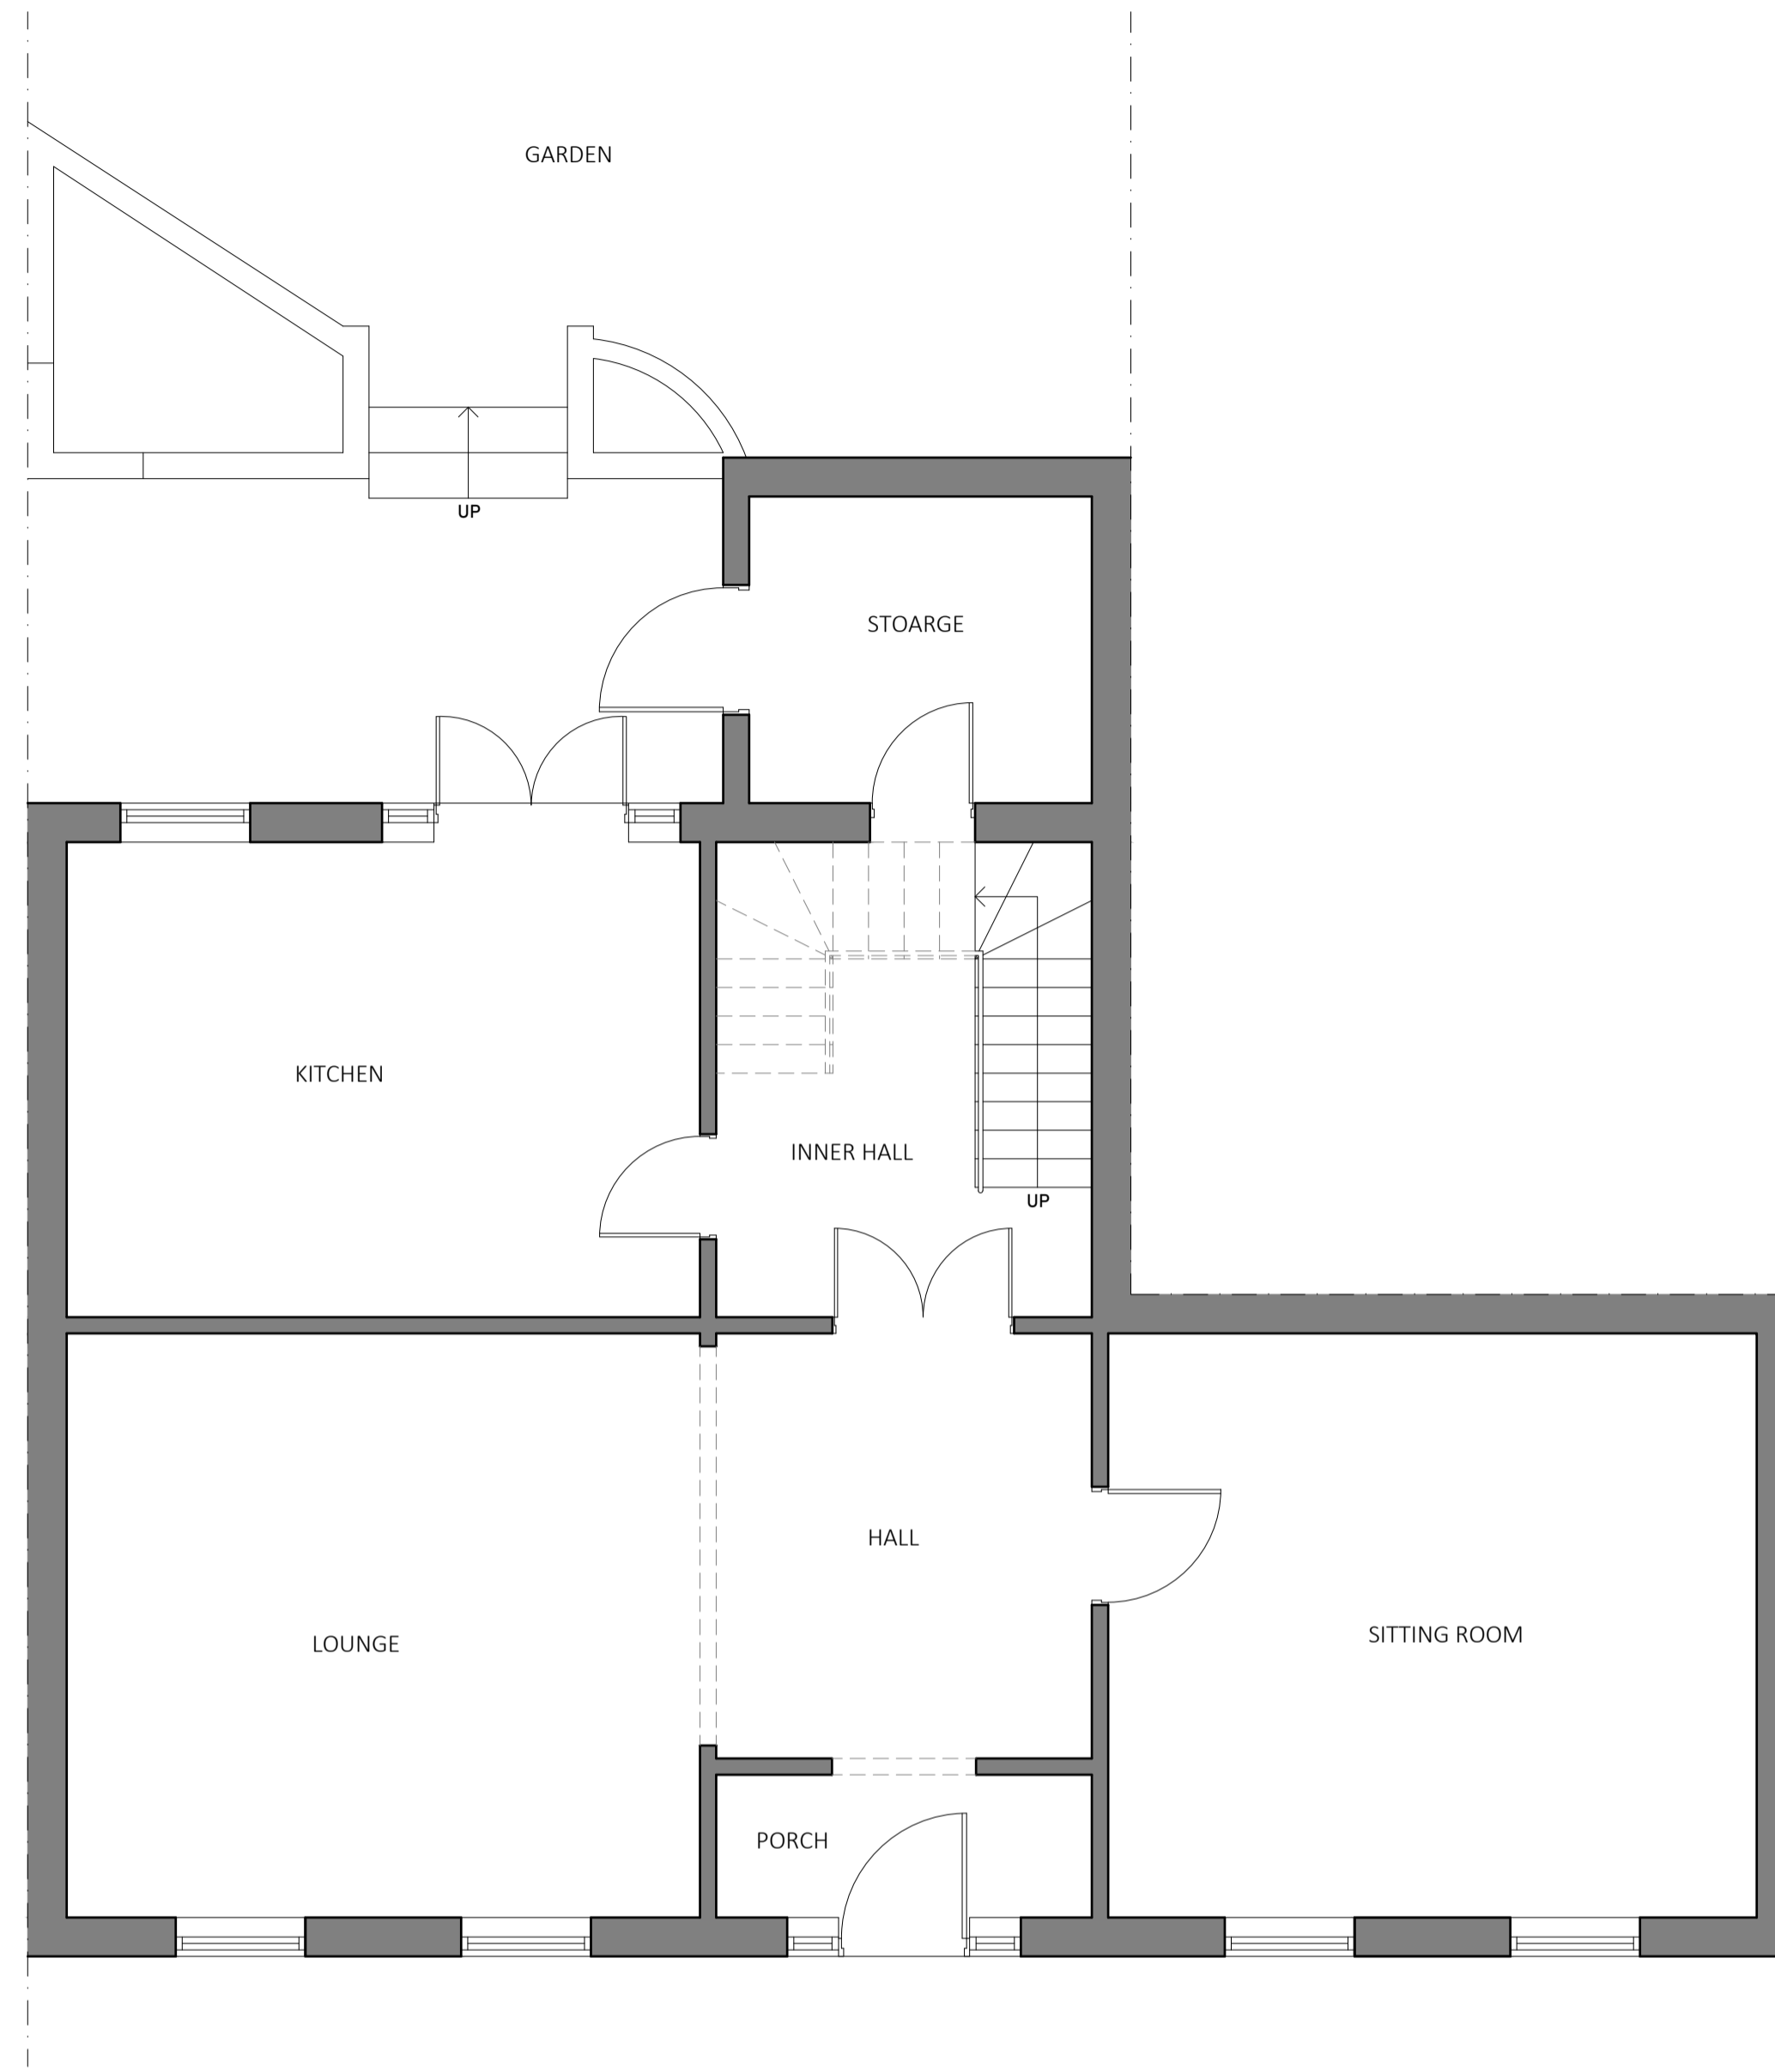

EXISTING GROUND FLOOR
1:50

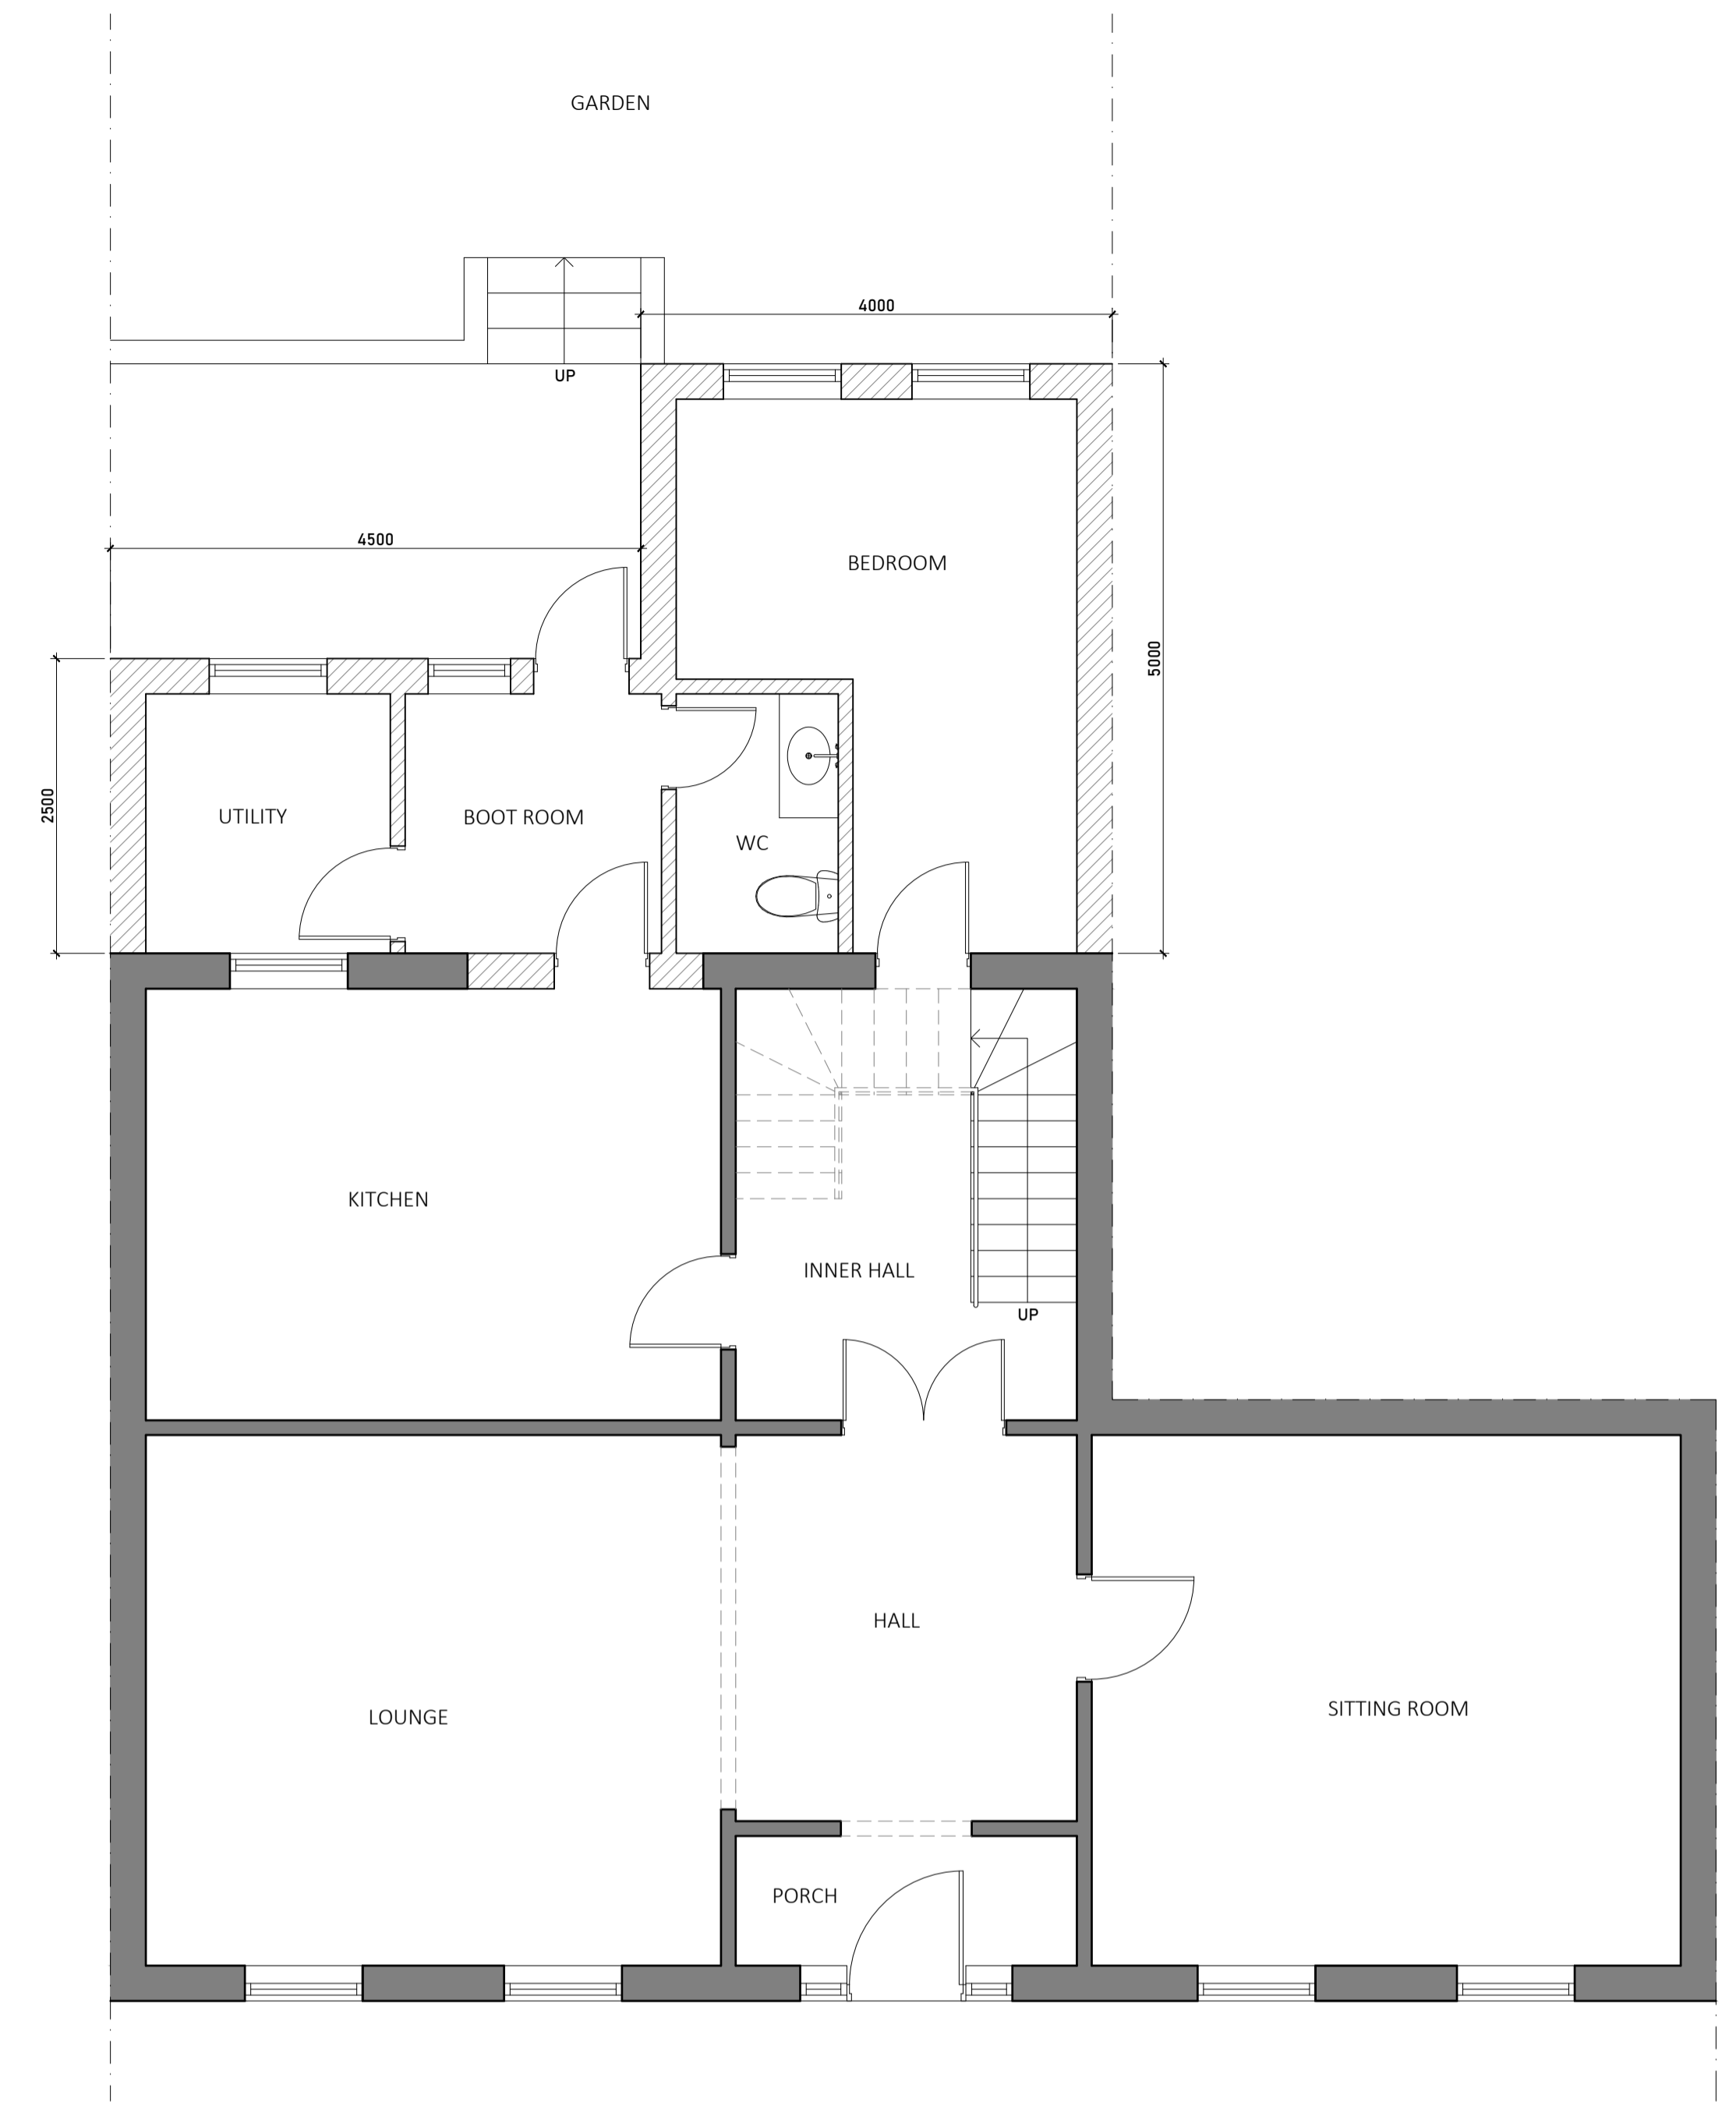

PROPOSED GROUND FLOOR
1:50

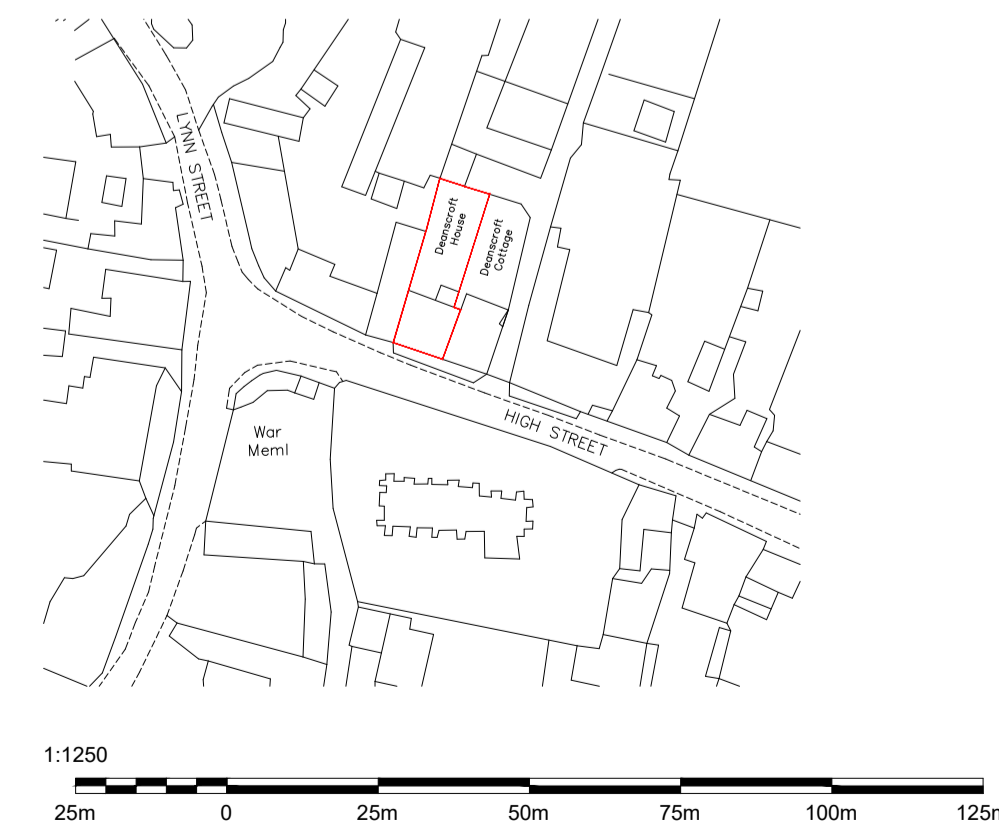

LOCATION PLAN
1:1250



CLIENT	-
ADDRESS	Deanscroft House, High Street, Stoke Ferry, PE33 9SF
TITLE	LOCATION PLAN SITE PLAN FLOOR PLANS
PROJECT STATUS	PLANNING DRAWING
DATE	JAN 2024
REVISION	As Indicated @A1
SCALE	As Indicated @A1
SHEET No.	PL001
REFERENCE	0010/20/FA
DRAWN BY	