


Air source heat pumps in balconies

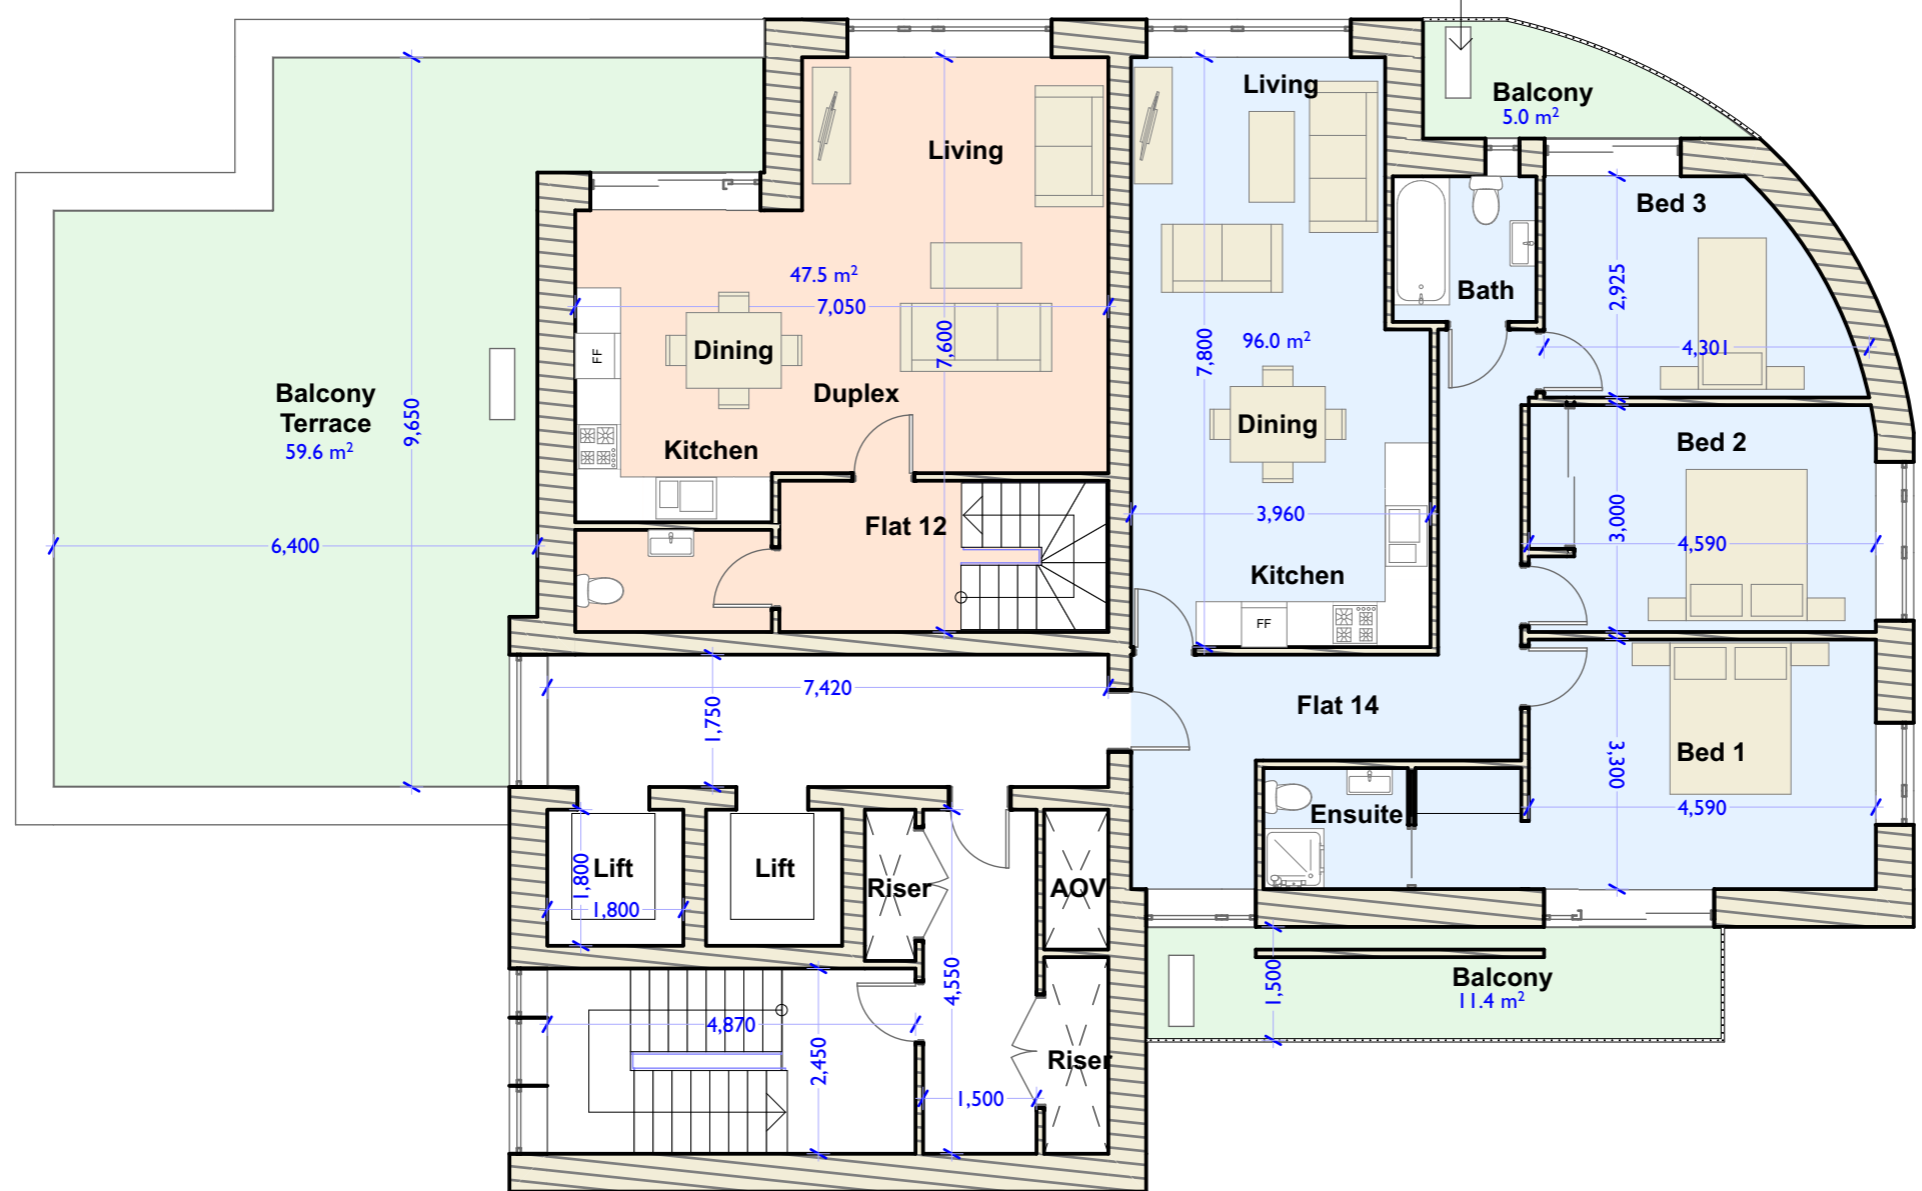

Rev A Dimensions added 09/04/24



**FLORIAN WINKLER ARCHITECT**  
 Tel: 01392 840002  
 Mob: 07748515077  
 Email: fphwinkler@gmail.com  
 Address: Unit 1 Imbert Green Technology Park, Stoke Canon, Exeter EX5 4RJ


2 GLOUCESTER ROAD

LUTON LU1 3HX

PROPOSED  
 SIXTH FLOOR PLAN

SCALE 1:100


DATE 11/07/2022

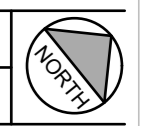

J852 08

A

PROPOSED NEIGHBOURING SCHEME

 

The contractor must verify all dimensions on site before making shop drawings or commencing work of any kind. Scale for planning purposes only.