



Air source heat pumps in balconies

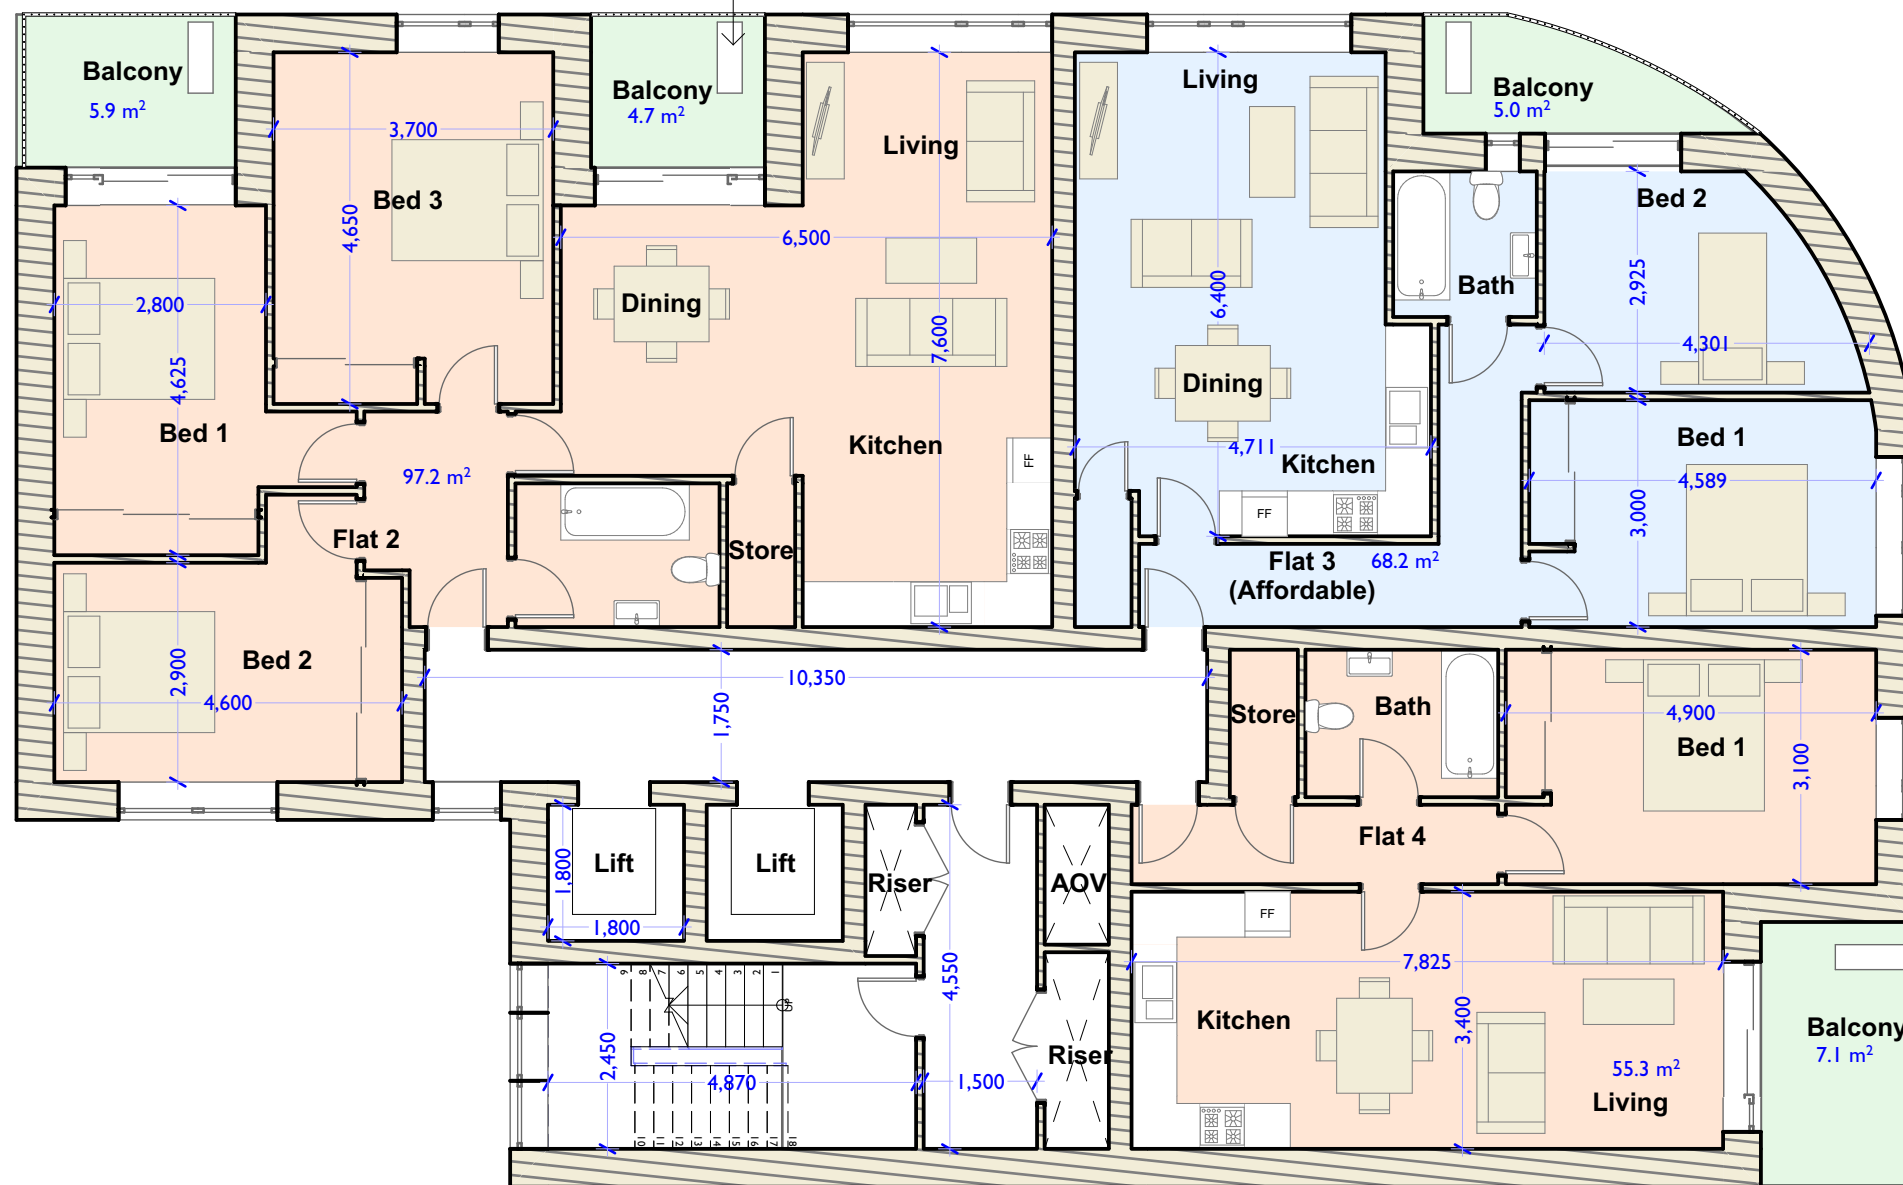

PROPOSED
NEIGHBOURING
SCHEME

 

Rev A Dimensions added 09/04/24



FLORIAN WINKLER ARCHITECT
Tel: 01392 840002
Mob: 07748515077
Email: fphwinkler@gmail.com
Address: Unit 1 Imbert Green Technology
Park, Stoke Canon, Exeter EX5 4RJ

2 GLOUCESTER ROAD

LUTON LU1 3HX

PROPOSED

SECOND FLOOR PLAN

SCALE 1:100

DATE 11/07/2022



J852 04

A

The contractor must verify all dimensions on site before making shop drawings or commencing work of any kind. Scale for planning purposes only.