


Air source heat pumps in balconies



PROPOSED  
NEIGHBOURING  
SCHEME

Rev A Dimensions added 09/04/24

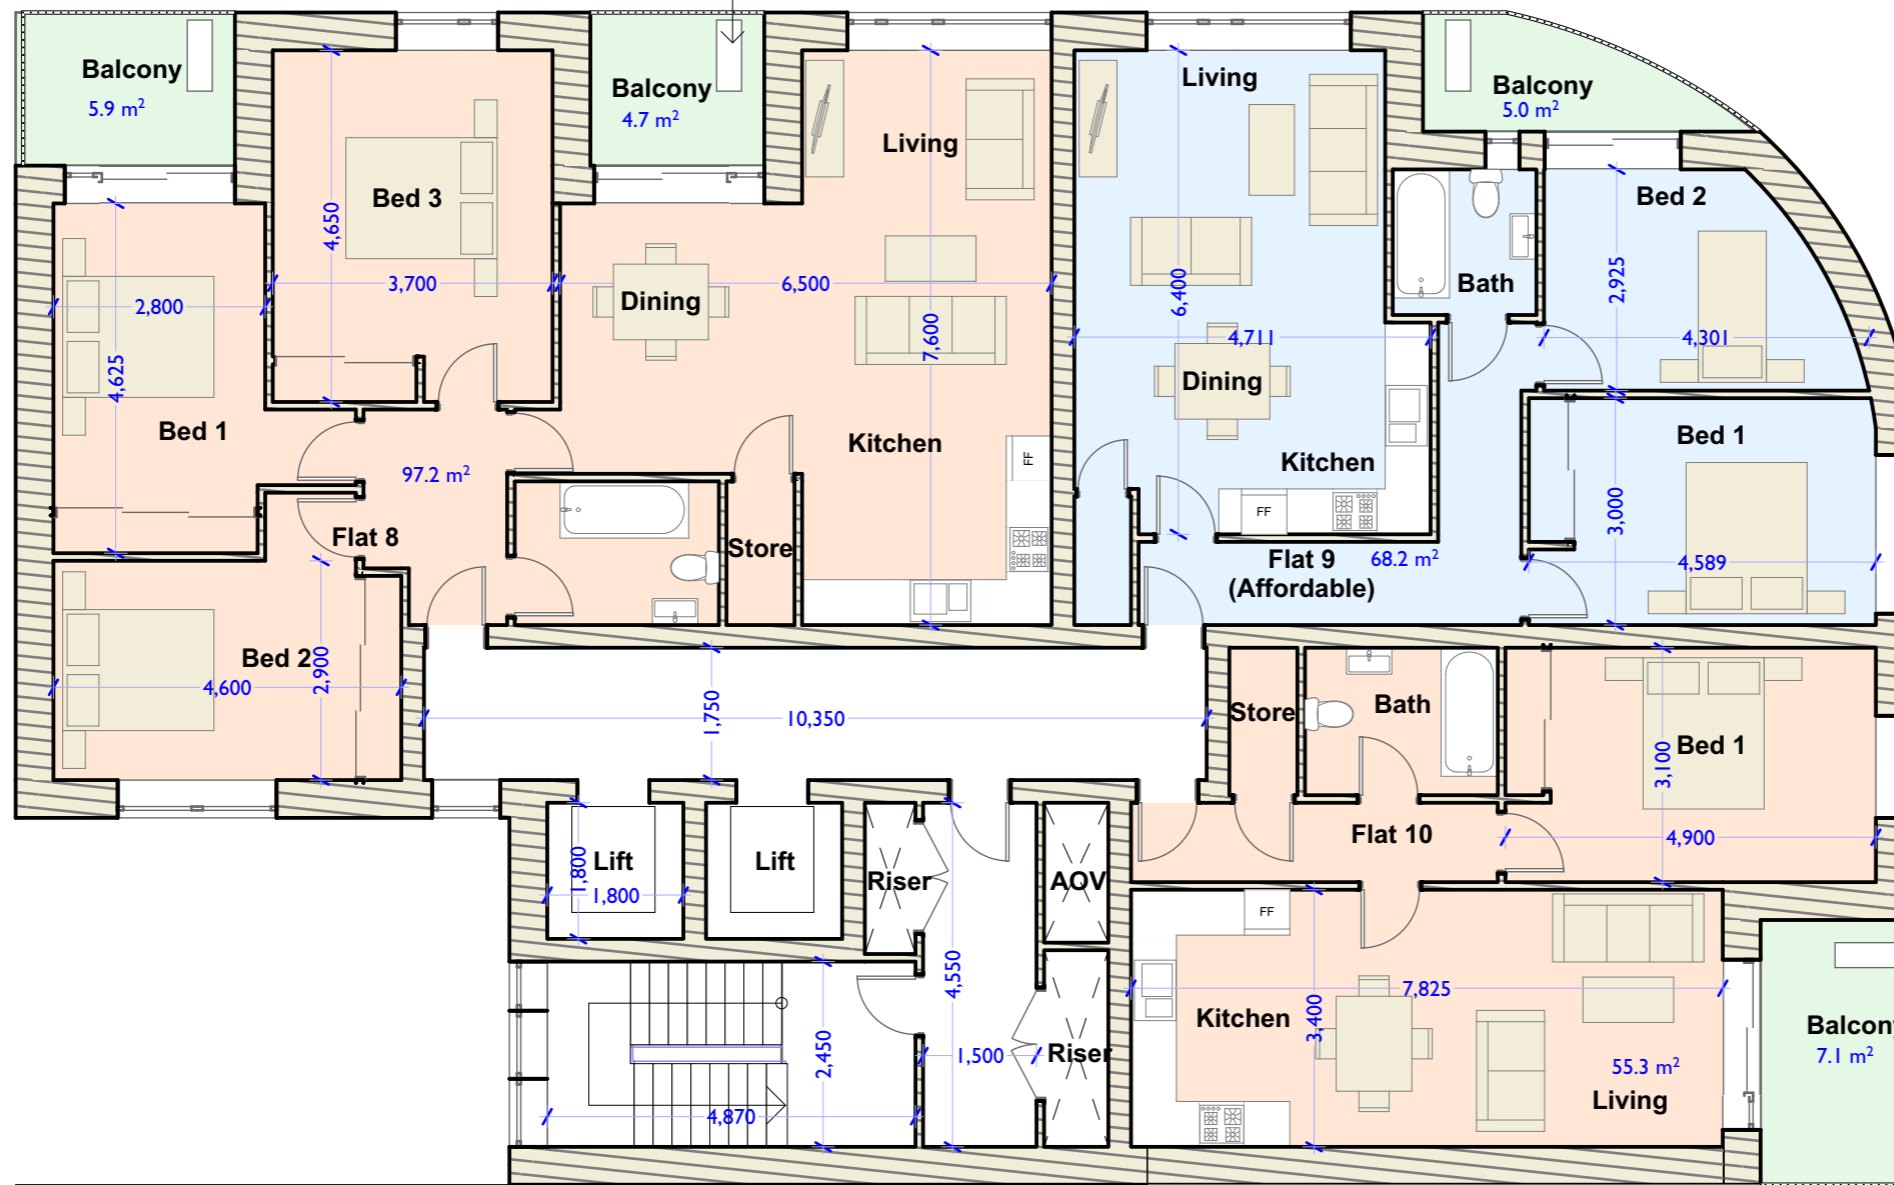

**FLORIAN WINKLER ARCHITECT**  
 Tel: 01392 840002  
 Mob: 07748515077  
 Email: fphwinkler@gmail.com  
 Address: Unit 1 Imbert Green Technology  
 Park, Stoke Canon, Exeter EX5 4RJ

2 GLOUCESTER ROAD

LUTON LU1 3HX

PROPOSED  
FOURTH FLOOR PLAN


SCALE 1:100

DATE 11/07/2022



J852 06

A

 

The contractor must verify all dimensions on site before making shop drawings or commencing work of any kind. Scale for planning purposes only.