



REAR ELEVATION AS EXISTING



FRONT ELEVATION AS EXISTING

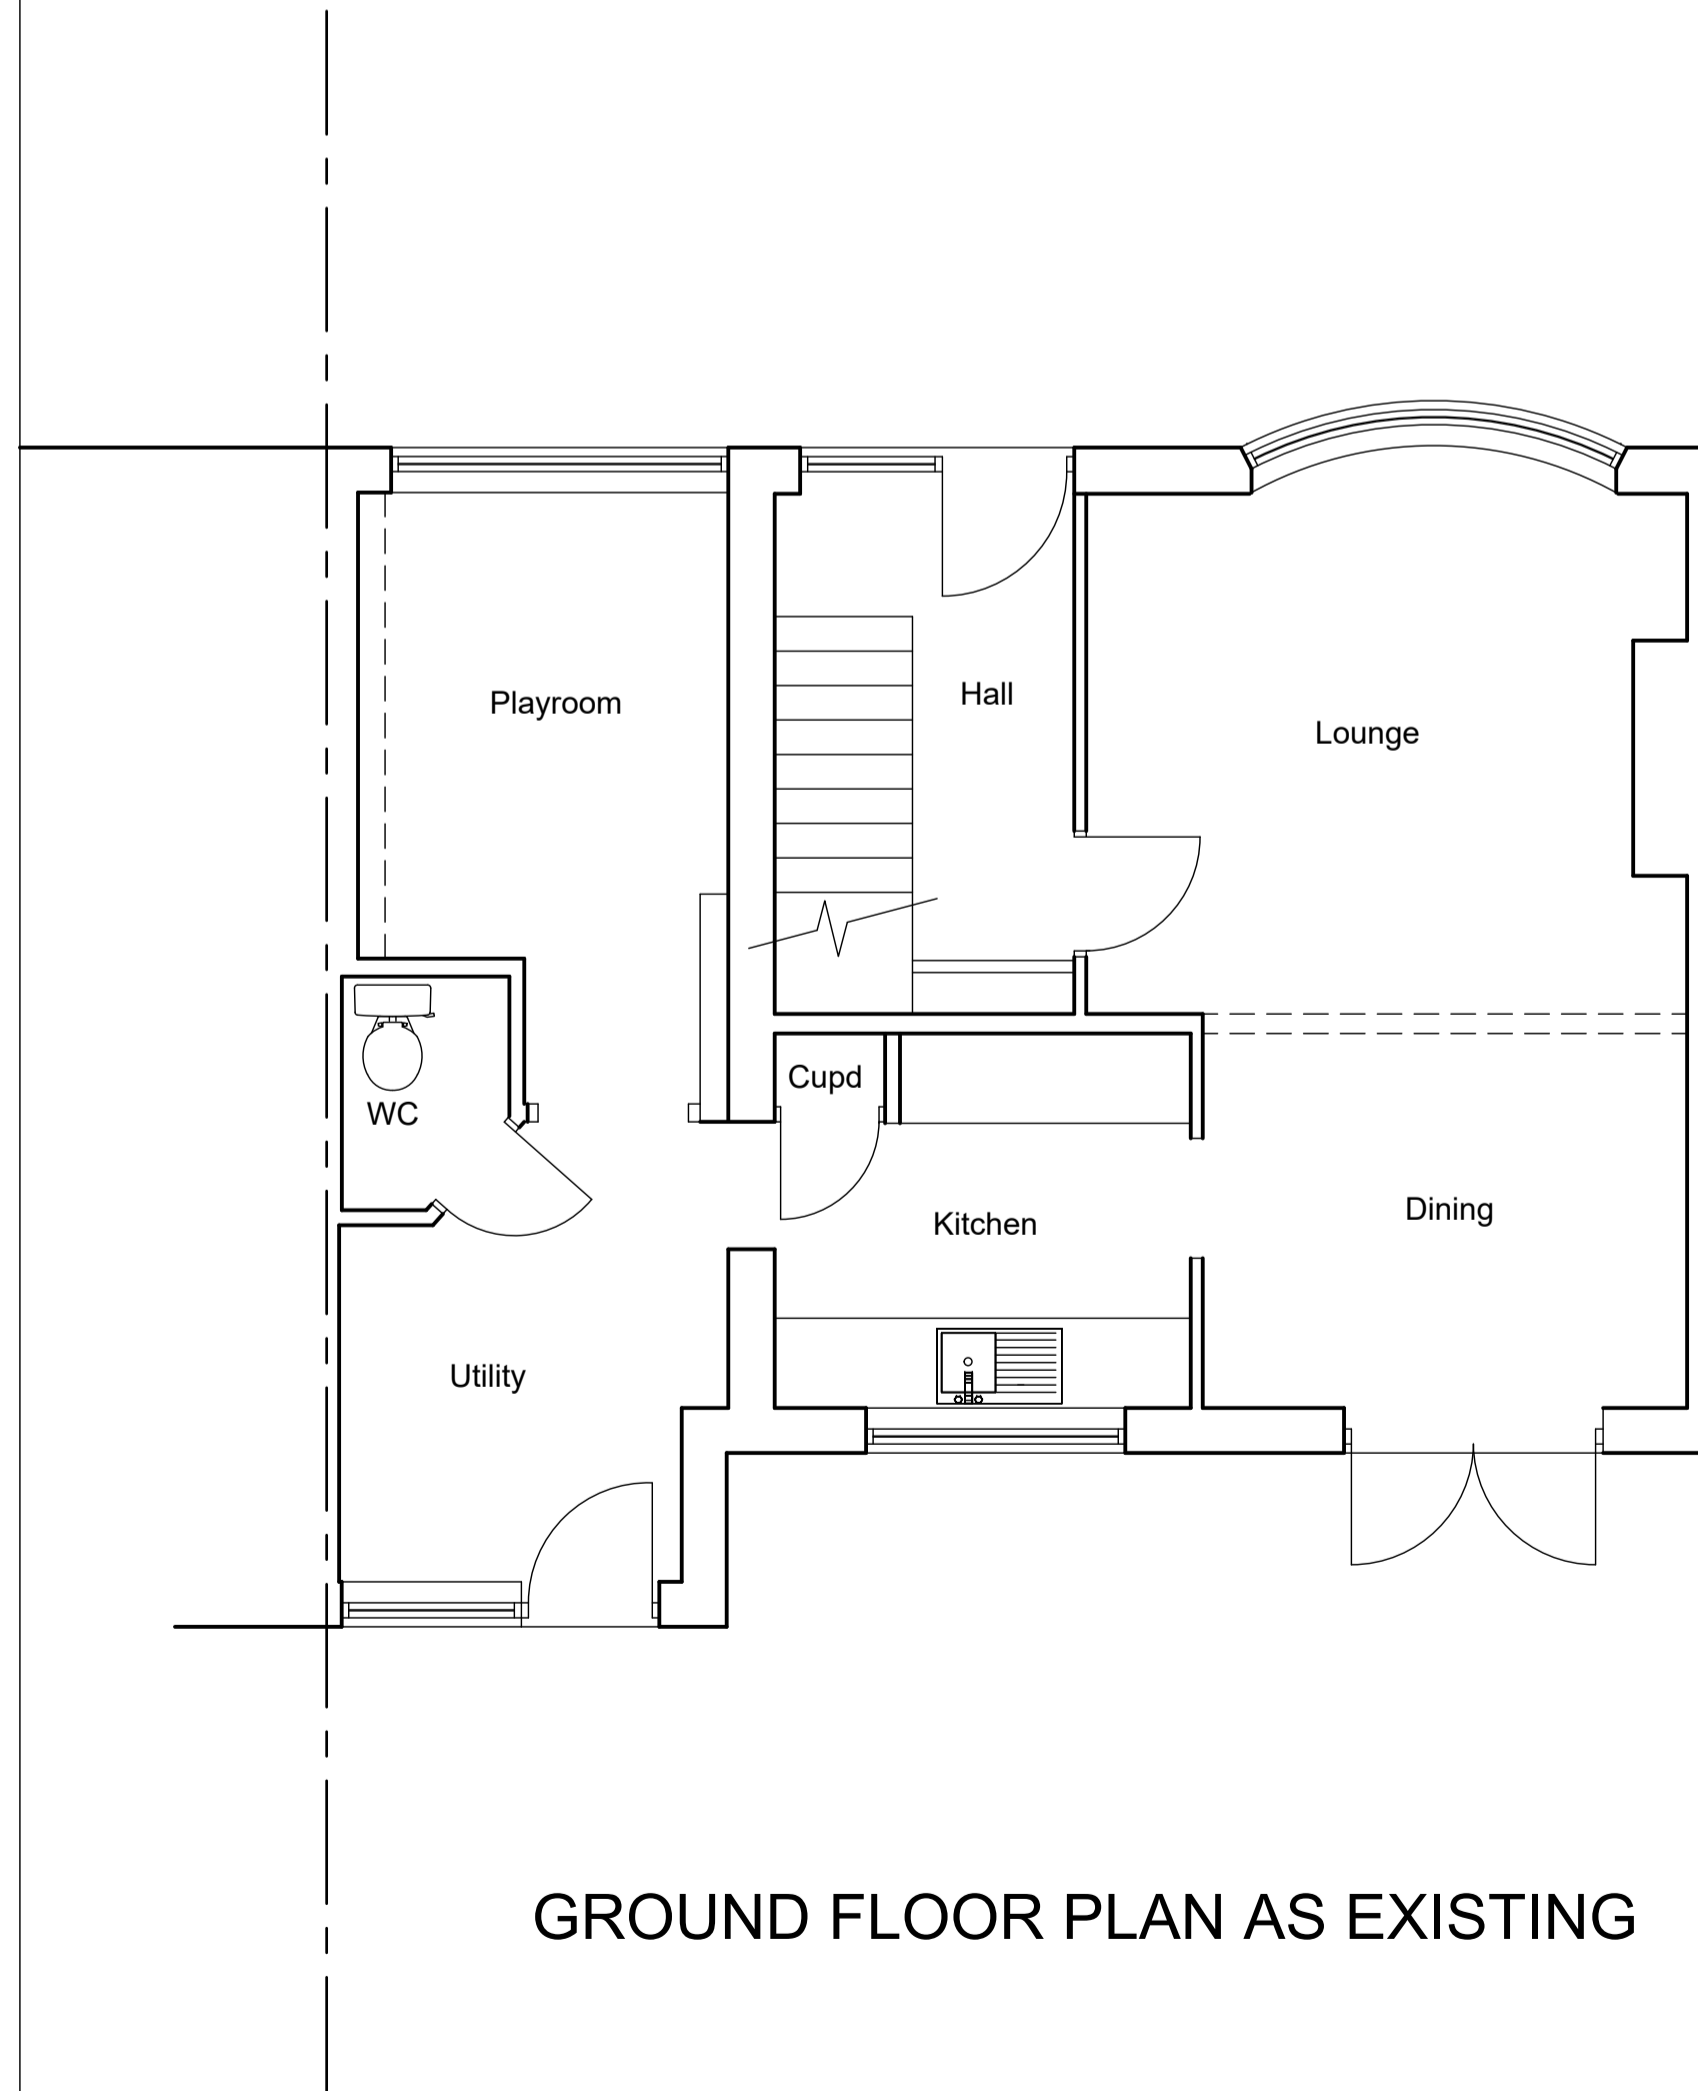

GROUND FLOOR PLAN AS EXISTING

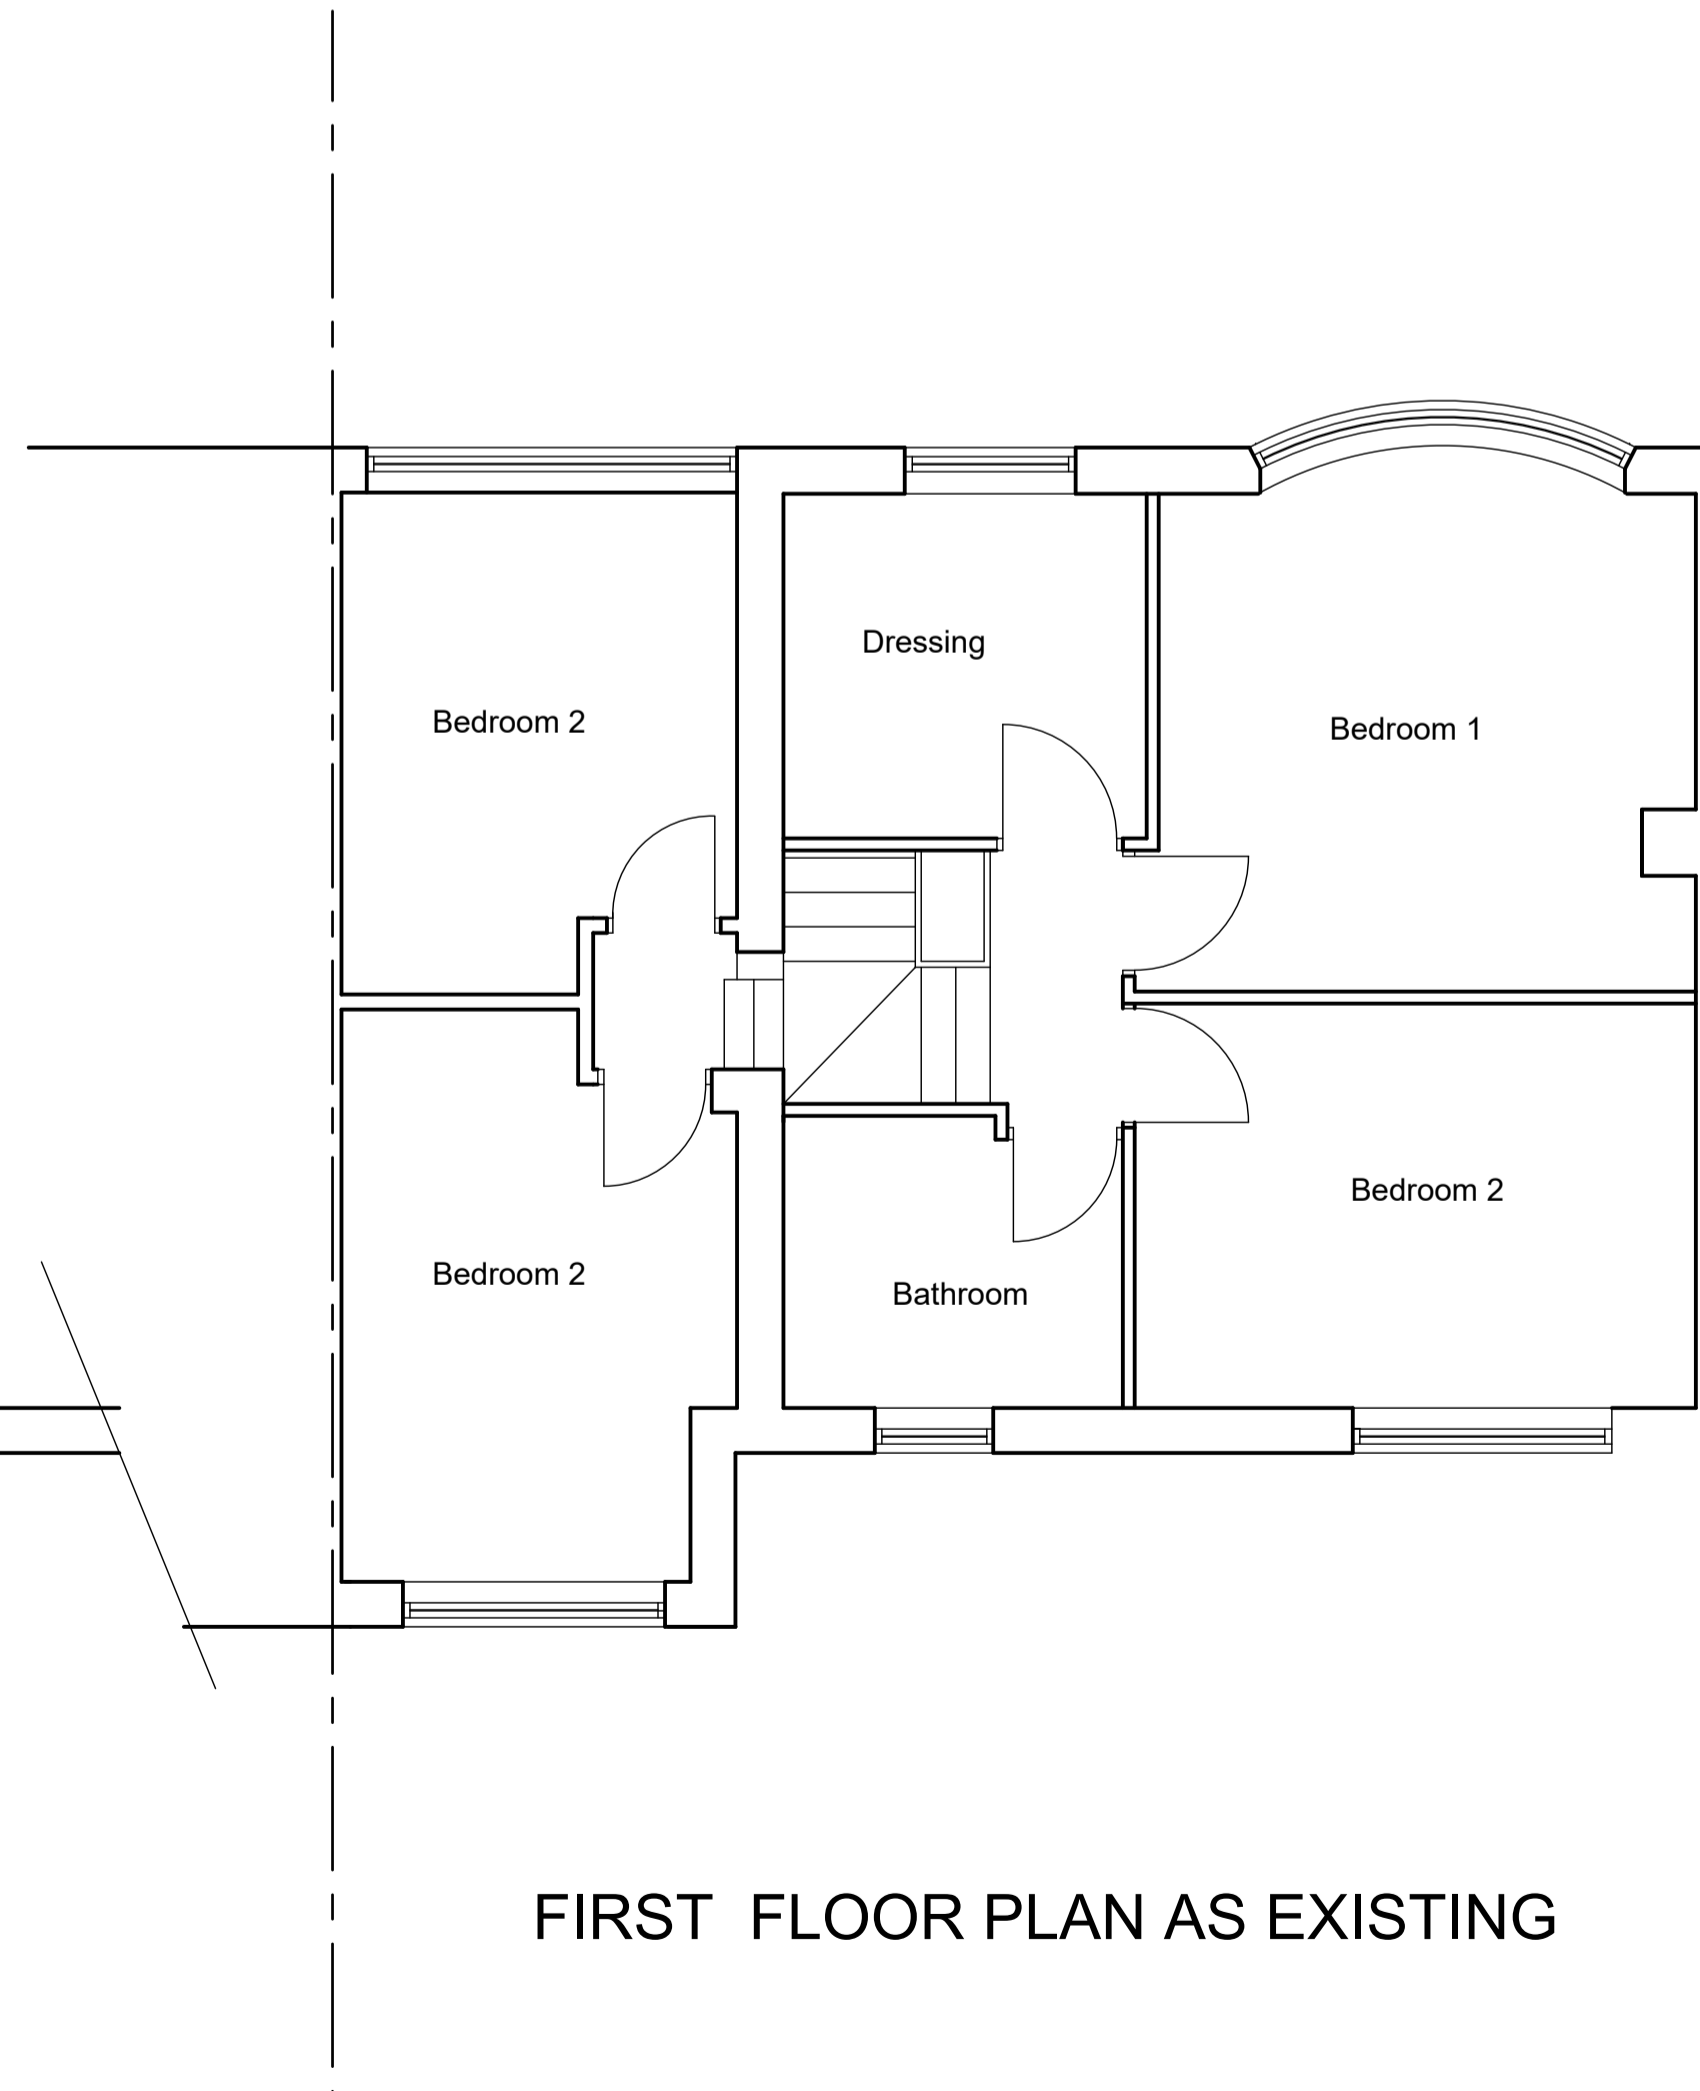

FIRST FLOOR PLAN AS EXISTING

<p>A/DESIGNNCL 07734342533 WWW.A/DESIGNNCL.CO.UK</p>	
<p>CLIENT AMY & JENNA HILLS</p>	
<p>ADDRESS 46 WINCHESTER WALK WIDEOPEN NEWCASTLE UPON TYNE NE13 6JP</p>	
<p>JOB TITLE 46 WINCHESTER WALK WIDEOPEN NEWCASTLE UPON TYNE NE13 6JP</p> <p>PLANS AS EXISTING</p>	
<p><small>contractor to note All dimensions to be checked on site Figured dimensions to be taken in preference to scaling Any discrepancies to be reported to the Architect immediately</small></p>	
<p>SCALE 1:50</p>	<p>DATE</p>
<p>DWG No 1051/01</p>	<p>REV No</p>