

SITE FURNITURE EXAMPLES



Door Barriers




Planters



Cycle Stands



Bollards

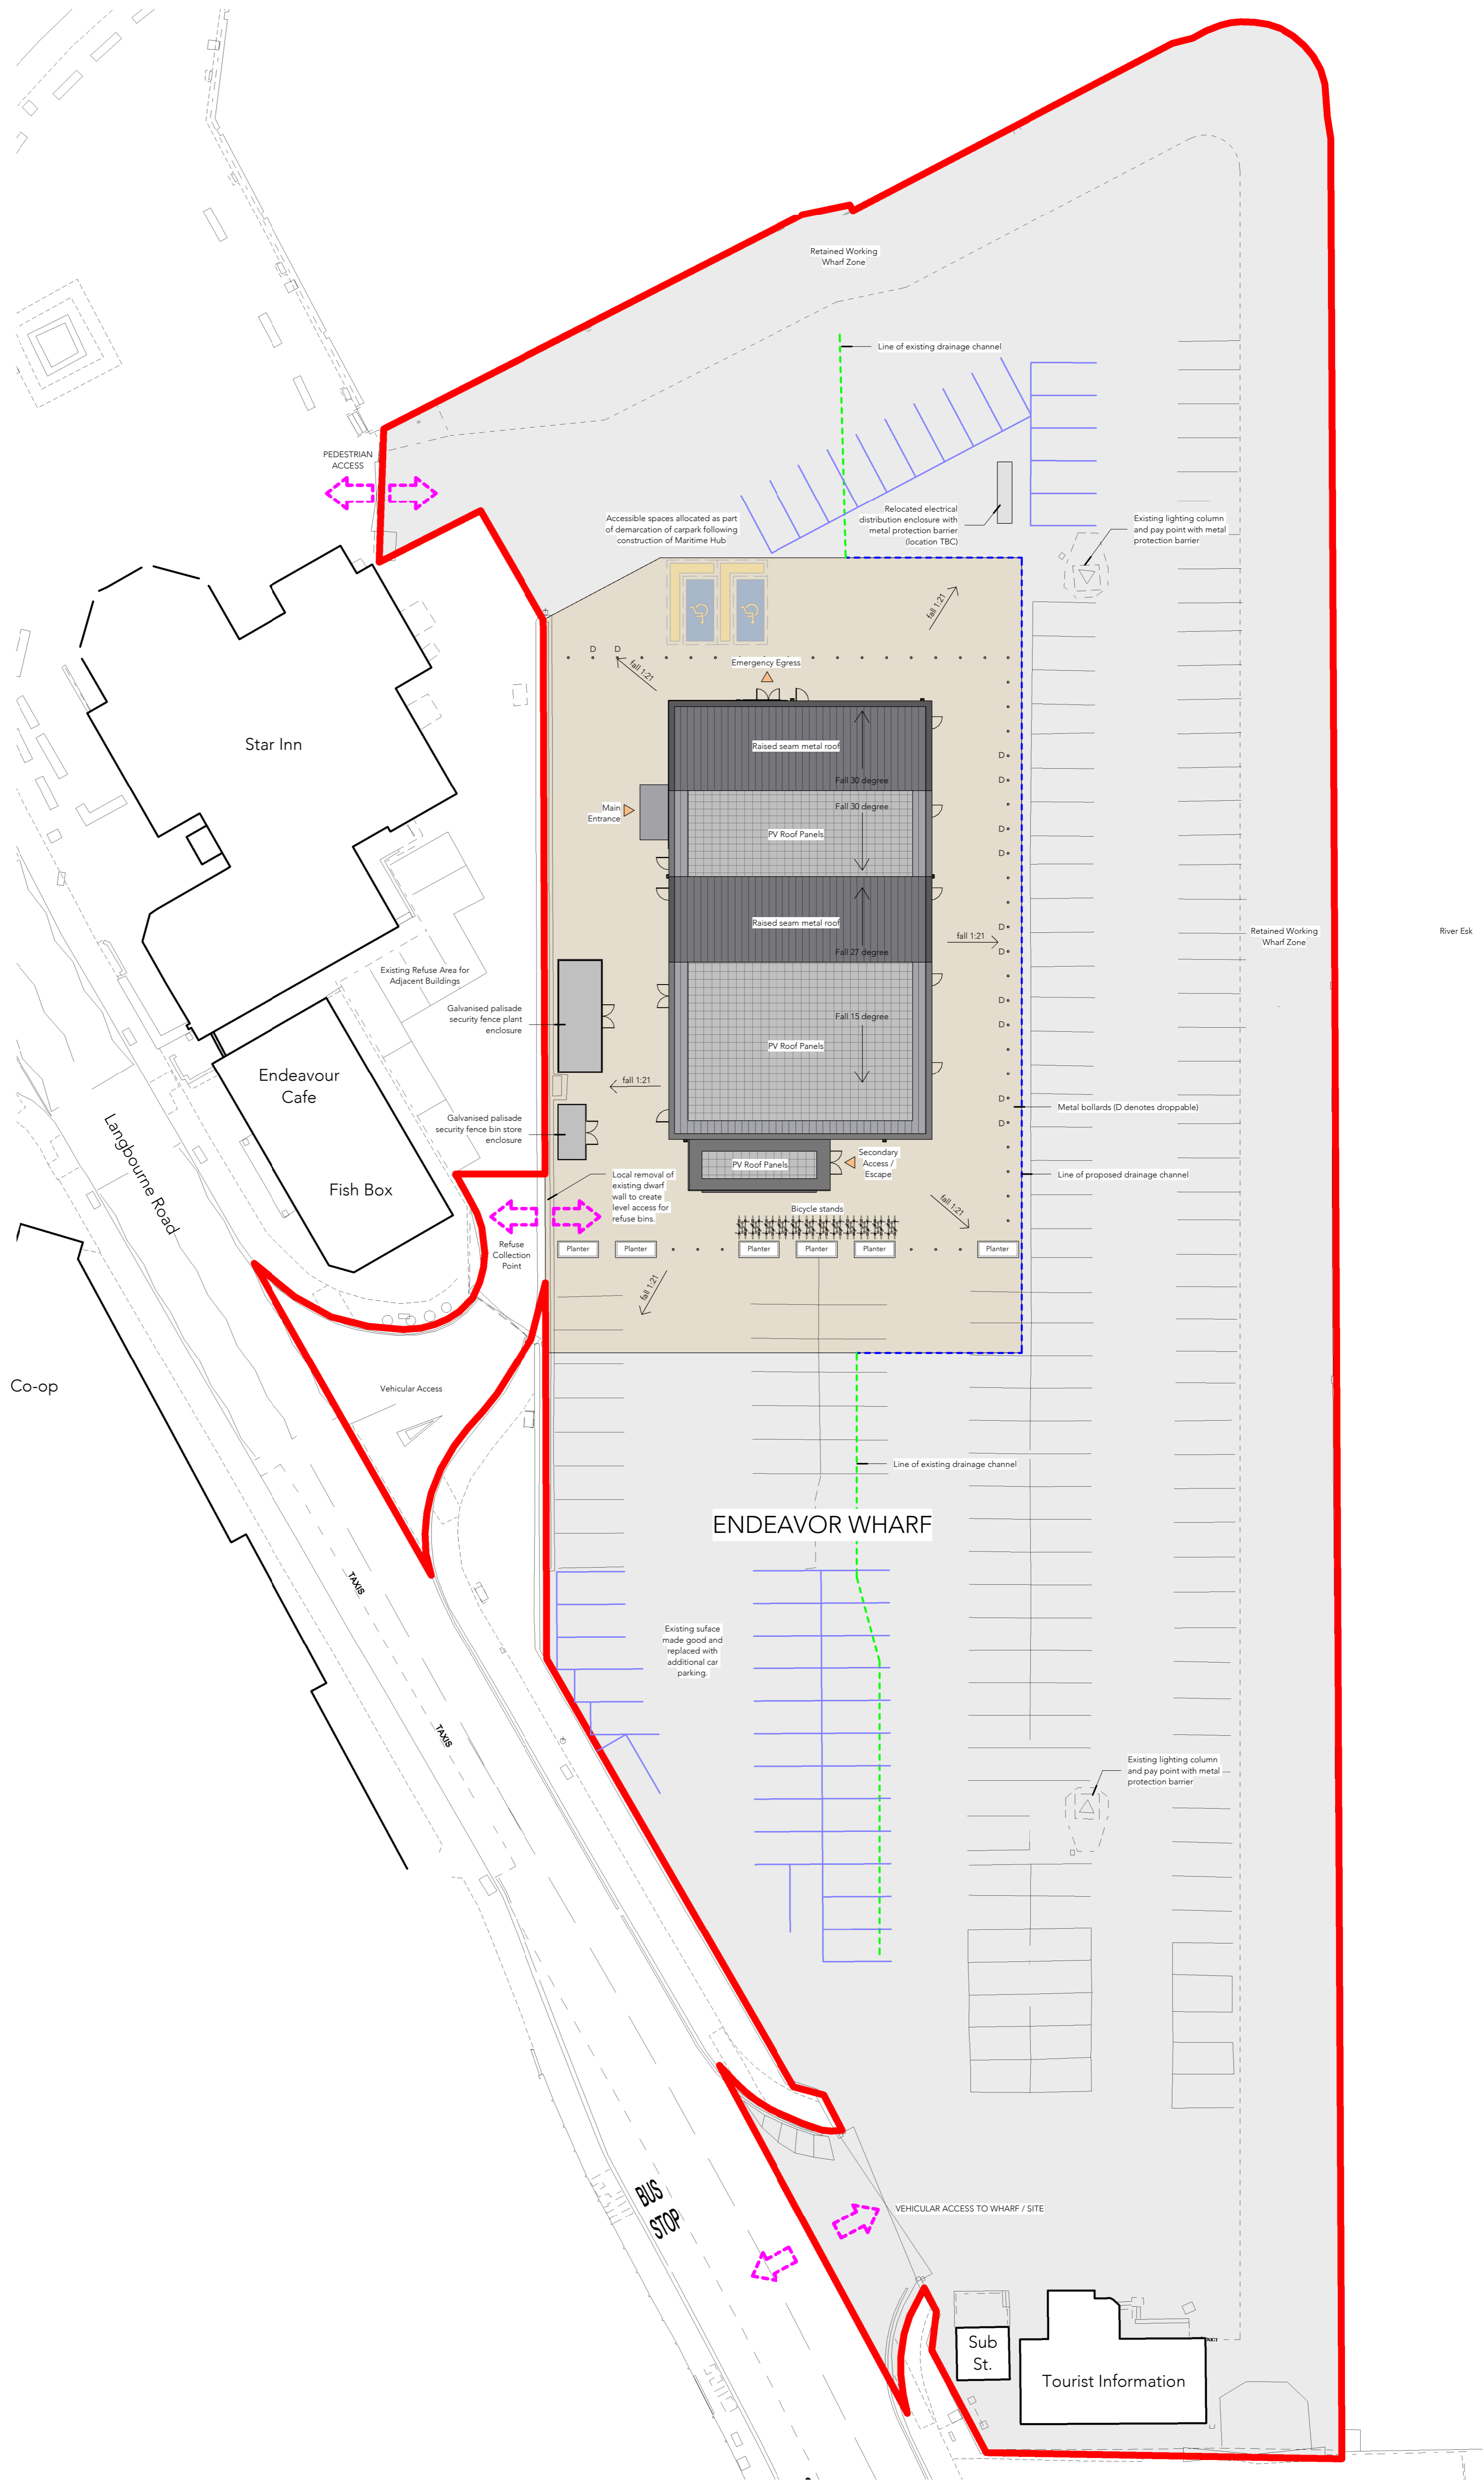


Planning Landscape Key

- New tarmacadam surface. Falling at 1:21 from building
- Existing surface & levels maintained
- Application Boundary
- Proposed new car parking spaces
- Proposed drainage channel
- Existing drainage channel

CORROSION CLASSIFICATION NOTES

1. All materials & fixings are to comply with C4 corrosion classification based on ISO 12944-2.
2. All materials & fixings below level 01 should be specified to resist long term contact with sea water - refer to the Flood Risk Assessment for further details.

 

Scale 1:250 @A1

Notes:
TOPOGRAPHICAL SURVEY BASED ON MET SURVEYS DRAWING P22-01573-MET-EXT-XX-TOP-M2-G-1-2D Topographical Survey

P04	Scale bar removed	MP	2024.04.03	RG
P03	Bin store updated	MP	2024.03.07	RG
P02	Entrance projection reduced & pallisade to plant	MP	2024.03.06	RG
P01	First Issue: Issued for Planning	MP	2024.02.23	RG
Rev.	Des.	By	Date	Ch.

Suitability	S2
Client:	Enjoy Design Ltd The Old Brewery High Court Leeds LS2 7ES Tel: 0113 242 3622
www.enjoy-design.co.uk	
enjoydesign	
enjoy design ltd	
enjoy design ltd	

Client:	WILLMOTT DIXON CONSTRUCTION	Job No:	22,101
Project:	WHITBY MARITIME HUB		
Title:	PROPOSED SITE PLAN		
Date:	02/16/23	Scale:	As indicated @ A1
Drawn:	RG	SC:	
Check:	RG	Rev:	P04
Drawing No:	WHIT ENJ - Z0 - ZZ - DR - A - 99304		

